


NOTE:
PLACE TEMPORARY ROCK SEDIMENT DAMS TYPE - B AND TEMPORARY ROCK SILT CHECKS TYPE - A AT DRAINAGE OUTLETS.


CLEARING AND GRUBBING
EROSION CONTROL FOR
CONSTRUCTION SHEET 5

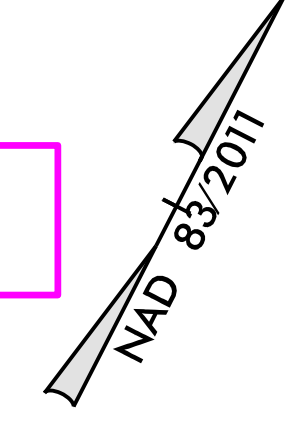

MATCHLINE -L- STA. 32+00.00 SEE SHEET 4

END TIP PROJECT BR-0043
-L- POT STA. 39+06.56

END CONSTRUCTION
-L- POT STA. 42+66.88

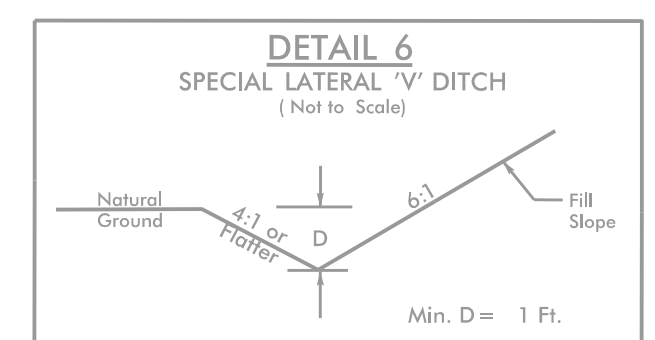

FROM -L- STA. 35+50 RT TO -L- STA. 36+50 RT

FOR -L- PROFILE SEE SHEET 8

5/14/99
 581578-NCDOT-EC-05-Const-0043-CAD 01S\910-CAD\70-NCDOT_TIP\Erosion Control\Design\230-BR0043-EC-PSH05-CG.dgn
 11/2/08
 581578-NCDOT-EC-05-Const-0043-CAD 01S\910-CAD\70-NCDOT_TIP\Erosion Control\Design\230-BR0043-EC-PSH05-CG.dgn

