
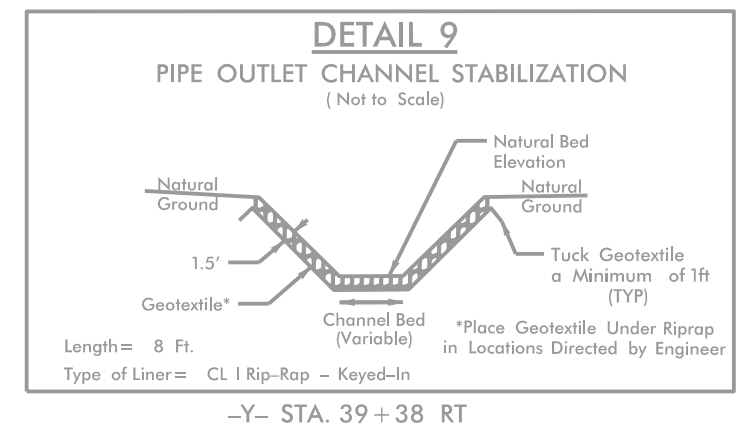
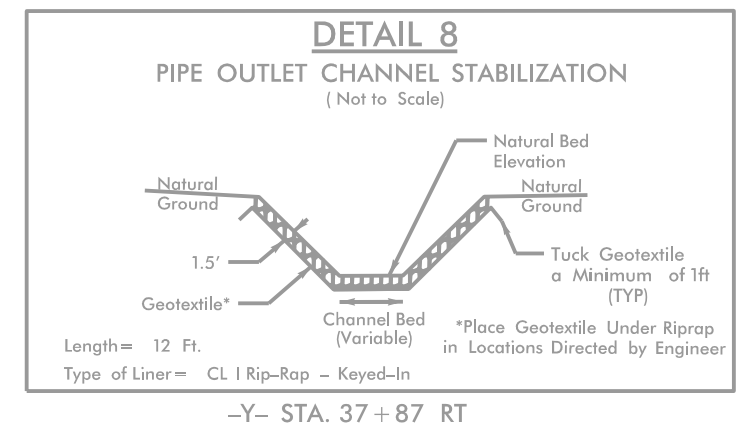



NAD 83/2011

NOTE:
PLACE TEMPORARY ROCK SEDIMENT DAMS TYPE - B AND TEMPORARY ROCK SILT CHECKS TYPE - A AT DRAINAGE OUTLETS.

**CLEARING AND GRUBBING
EROSION CONTROL FOR
CONSTRUCTION SHEET 7**

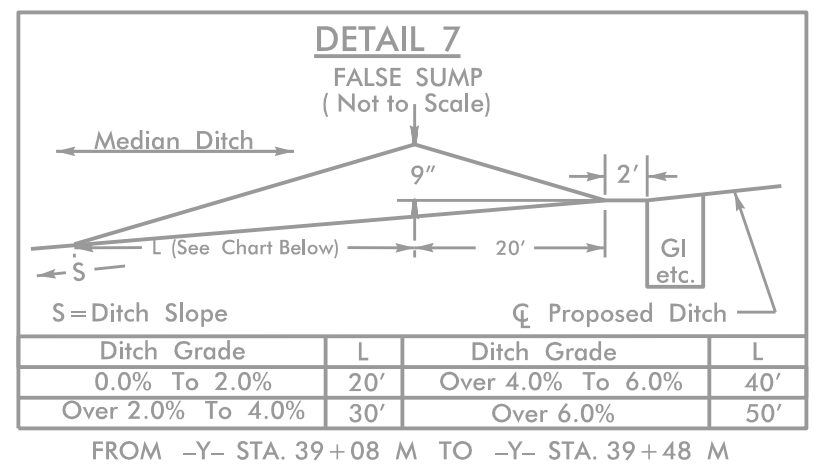

5/14/2011 11:42:54 AM 381578-NCDOT-TIP-Erosion Control-Design\230_BR0043_EC_PSH07.CG.dgn

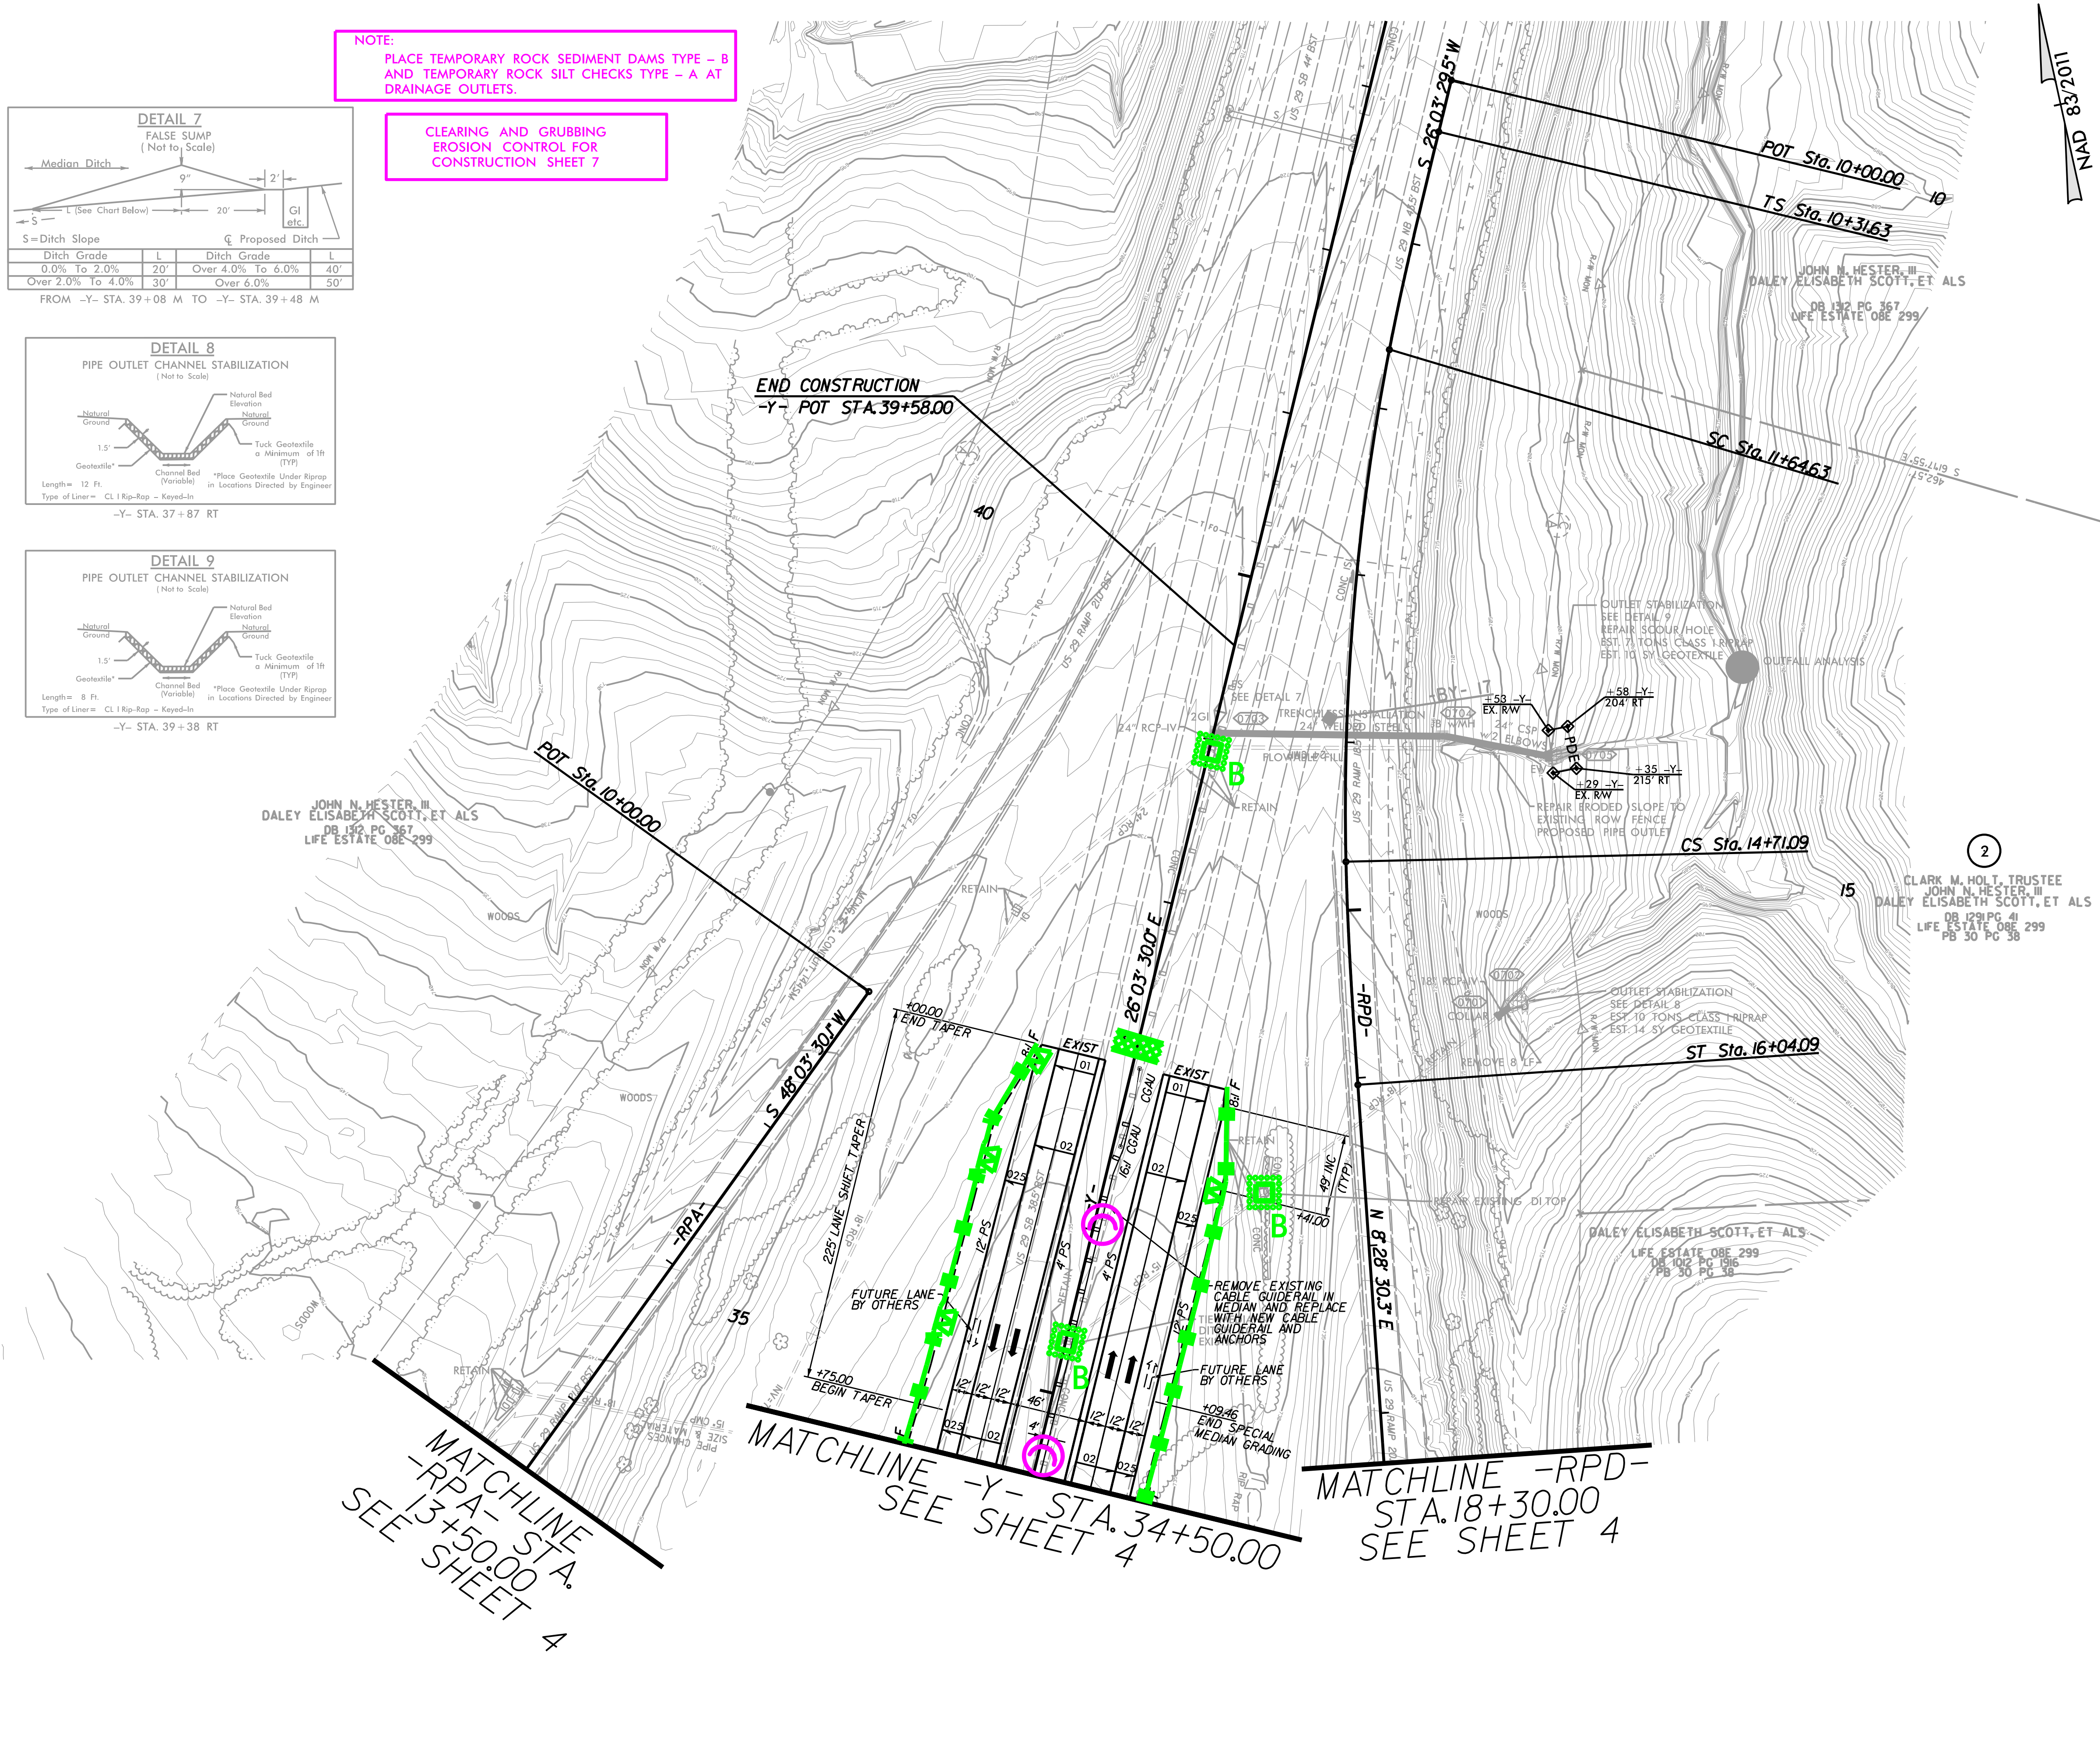

MATCHLINE -RPA- STA. 13+50.00
SEE SHEET 4

MATCHLINE -Y- STA. 34+50.00
SEE SHEET 4

MATCHLINE -RPD- STA. 18+30.00
SEE SHEET 4

FOR -L- PROFILE SEE SHEET 6
FOR -Y-RT- PROFILE SEE SHEET 9
FOR -Y-LT- PROFILE SEE SHEET 10
FOR -RPD- PROFILE SEE SHEET 11