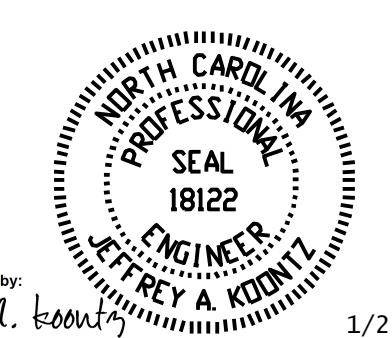


TIP NO. BR-0043	SHEET NO. SIGN-1
APPROVED: _____	
DATE: _____	
SEAL	
	
<small>DocuSigned by: Jeffrey A. Koontz 1/27/2023</small>	
<b>DOCUMENT NOT CONSIDERED FINAL UNLESS ALL SIGNATURES COMPLETED</b>	

**STATE OF NORTH CAROLINA  
DEPARTMENT OF TRANSPORTATION**

**SIGNING PLAN  
ROCKINGHAM COUNTY**

**LOCATION: BRIDGE 780151 ON US 158 /NC 14  
OVER US 29**

**T.I.P.: BR-0043**

**INDEX**

SHEET NO.	DESCRIPTION
SIGN-1	SIGNING PLAN TITLE AND SCHEDULE SHEET
SIGN-2	SIGN INVENTORY, TYPE "E" AND "F"
SIGN-3 THRU SIGN-3A	SIGN DESIGNS, TYPE "D"
SIGN-4 THRU SIGN-7	EXISTING SIGNS
SIGN-8 THRU SIGN-11	PROPOSED SIGNS

**GENERAL NOTES**

THE FOLLOWING GENERAL NOTES APPLY AT ALL TIMES FOR THE DURATION OF THE CONSTRUCTION PROJECT, EXCEPT WHEN OTHERWISE NOTED IN THE PLAN, OR DIRECTED BY THE ENGINEER.

- A) ALL SIGNS SHALL BE FURNISHED BY THE CONTRACTOR.
- B) ALL TYPE 'D' SIGNS SHALL BE MOUNTED ON TWO U-CHANNEL POSTS UNLESS OTHERWISE INDICATED ON THE PLANS.
- C) IF REMOVAL OR RELOCATION OF SIGNS ON PRIVATE STREET (NON-STATE MAINTAINED) IS REQUIRED DUE TO CONSTRUCTION, THE CONTRACTOR SHALL INFORM THE ENGINEER. THE WORK WILL BE COMPLETED BY OTHERS.
- D) WHEN NOT STATIONED OR DIMENSIONED ON PLANS, ALL 'E' AND 'F' SIGNS SHALL BE FIELD LOCATED BY THE ENGINEER.
- E) ALL EXISTING SIGNS ON U-CHANNEL POSTS WITHIN THE PROJECT LIMITS SHALL BE REMOVED AND DISPOSED OF UNLESS OTHERWISE NOTED ON PLANS.
- F) THE BACKGROUND FOR TYPE E & F SIGNS SHALL BE TYPE C REFLECTIVE SHEETING.


**SUMMARY OF QUANTITIES**

ITEM NO.		ITEM DESCRIPTION	QUANTITY	UNIT
DESC. NO.	SECT. NO.			
4025000000	901	CONTRACTOR FURNISHED, TYPE D SIGN	90	S.F.
4025000000	901	CONTRACTOR FURNISHED, TYPE E SIGN	213	S.F.
4025000000	901	CONTRACTOR FURNISHED, TYPE F SIGN	148	S.F.
4072000000	903	SUPPORTS, 3 LB STEEL U-CHANNEL	1220	L.F.
4096000000	904	SIGN ERECTION, TYPE D	6	EA.
4102000000	904	SIGN ERECTION, TYPE E	35	EA.
4108000000	904	SIGN ERECTION, TYPE F	8	EA.
4155000000	907	DISPOSAL OF SIGN SYSTEM, U-CHANNEL	44	EA.

**ROADWAY STANDARD DRAWING**

THE FOLLOWING ROADWAY STANDARDS AS APPEAR IN "ROADWAY STANDARD DRAWINGS" - PROJECT SERVICES UNIT - N.C. DEPARTMENT OF TRANSPORTATION - RALEIGH, N.C., DATED JANUARY 2018 ARE APPLICABLE TO THIS PROJECT AND BY REFERENCE HEREBY ARE CONSIDERED A PART OF THESE PLANS:

STD. NO.	TITLE
903.10	GROUND MOUNTED SIGN SUPPORTS
904.10	ORIENTATION OF GROUND MOUNTED SIGNS
904.50	MOUNTING OF TYPE 'D', 'E' AND 'F' SIGNS ON 'U' CHANNEL POSTS
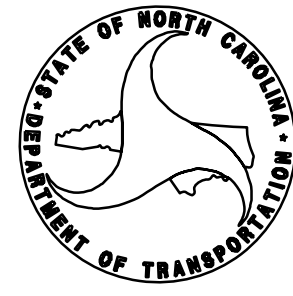
<b>PLAN SUBMITTED TO:</b>	
<u>DAVID STUTTS, PE</u>	

<b>PLAN PREPARED BY:</b>	<b>AECOM</b>	NC FIRM LICENSE No.F-0342 5438 Wood Park Boulevard, Suite 200 Raleigh, NC 27607 (919) 461-1000
<u>JEFFREY KOONTZ, PE</u>	PROJECT ENGINEER	
<u>NICK BLOME, EI</u>	DESIGN ENGINEER	

I:\26\2023\pvt\aecom-ne-pw\ben\jeffrey.com\AECOM\_DS21.NA\_2020\Documents\60581578-NCDDT\_SMU\_BR-0043\900-CAD\_GIS\910-CAD\CAD\70-NCDDT\_TIP\Signing\_and\_Delineation\NBR0043\_sn\_sh01\_tsh.dgn  
 1/26/2023  
 pvt\aecom-ne-pw\ben\jeffrey.com\AECOM\_DS21.NA\_2020\Documents\60581578-NCDDT\_SMU\_BR-0043\900-CAD\_GIS\910-CAD\CAD\70-NCDDT\_TIP\Signing\_and\_Delineation\NBR0043\_sn\_sh01\_tsh.dgn  
 BlomeN