


I:\26\2023\pw:\aecom-na-pw-bentley.com\AECOM_DS21\NA_2020\Documents\60581578-NCDOT_5MU_BR-0043\900-CAD_GIS\910_CAD\70_NCDOT_TIP_Signing and Delineation\SN_BR0043_sn_sh02.dgn


401 QUANTITY REQ'D: 1

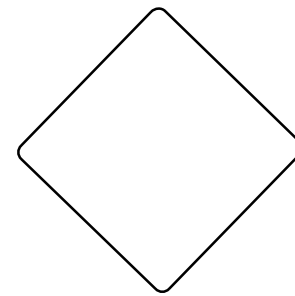

18 X 18
OM1-3

TYPE 1 OBJECT MARKER
MOUNTED BELOW SIGN 402
IN ONE LOCATION


406 QUANTITY REQ'D: 2



36 X 12
R6-1

MOUNTED BACK TO BACK WITH
SIGN 405 IN 2 LOCATION

411 QUANTITY REQ'D: 2

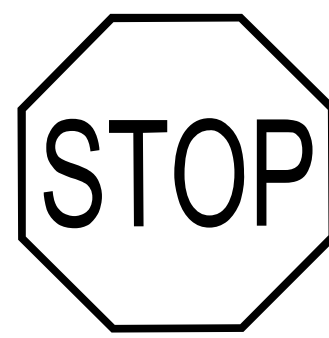

30 X 30
R1-1

ONE "U" POST PER SIGN

1 - 24"x12" NORTH EAST 1 - 24"x12"

1 - 24"x24" 29 158 1 - 30"x24"


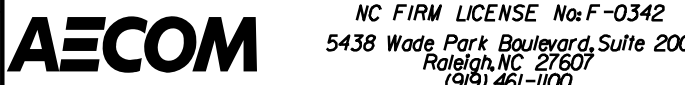
1 - 21"x15" ← ↑ 1 - 21"x15"

1 - 24"x12" SOUTH WEST 1 - 24"x12"


1 - 24"x24" 29 158 1 - 30"x24"

1 - 21"x15" → → 1 - 21"x15"

501 TWO "U" POSTS PER SIGN

TIP NO.	SHEET NO.
BR-0043	SIGN-2
APPROVED:	
DATE:	
SEAL	
	
DOCUMENT NOT CONSIDERED FINAL UNLESS ALL SIGNATURES COMPLETED	
	


402 QUANTITY REQ'D: 5

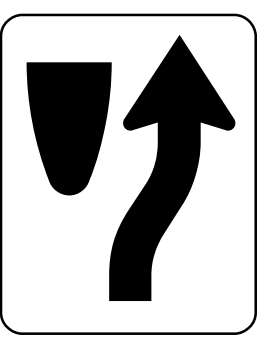

24 X 30
R4-7

ONE "U" POST PER SIGN


407 QUANTITY REQ'D: 2

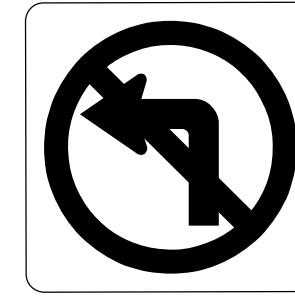

30 X 30
R3-2

ONE "U" POST PER SIGN

412 QUANTITY REQ'D: 3

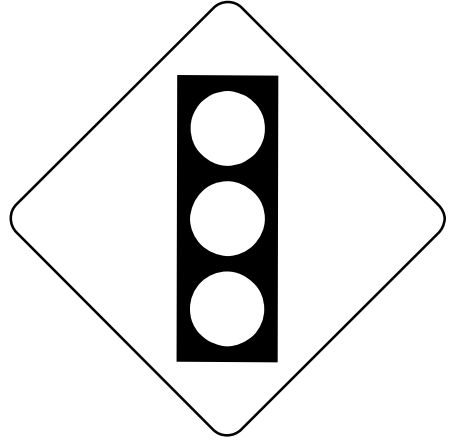

36 X 36
W3-3

ONE "U" POST PER SIGN

1 - 24"x12" EAST NORTH 1 - 24"x12"

1 - 30"x24" 158 14 1 - 24"x24"

1 - 21"x15" ← → 1 - 21"x15"

502 MOUNTED BELOW SIGN 302
IN ONE LOCATION

1 - 24"x12" JCT 1 - 24"x12"


1 - 24"x24" 29 1 - 24"x24"

1 - 24"x12" JCT JCT 1 - 24"x12"

1 - 30"x24" 158 14 1 - 24"x24"

506 TWO "U" POSTS PER SIGN


403 QUANTITY REQ'D: 1

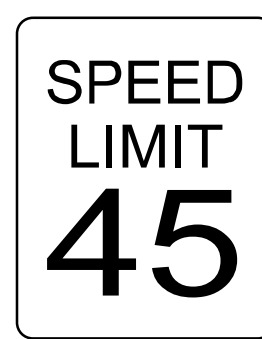

24 X 30
R2-1

ONE "U" POST PER SIGN


408 QUANTITY REQ'D: 4



36 X 24
R5-1a

ONE "U" POST PER SIGN

413 QUANTITY REQ'D: 2

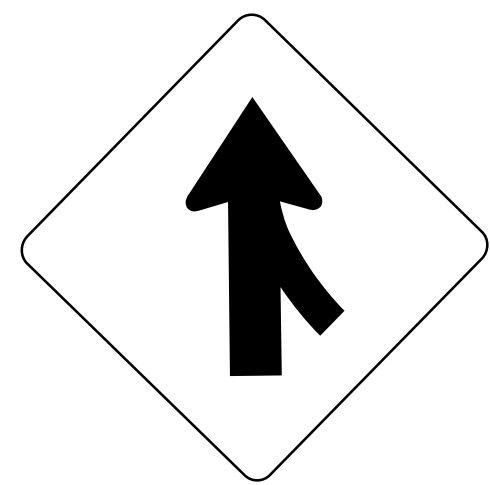

48 X 48
W4-1

TWO "U" POSTS PER SIGN

1 - 24"x12" SOUTH WEST 1 - 24"x12"

1 - 24"x24" 29 158 1 - 30"x24"

1 - 21"x15" ← ← 1 - 21"x15"


503 MOUNTED BELOW SIGN 302
IN ONE LOCATION

1 - 24"x12" EAST END 1 - 24"x12"

1 - 30"x24" 158 14 1 - 24"x24"

507 TWO "U" POSTS PER SIGN


404 QUANTITY REQ'D: 1

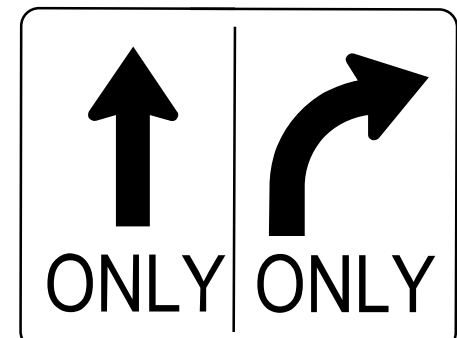

48 X 36
R3-8

TWO "U" POSTS PER SIGN


409 QUANTITY REQ'D: 4



30 X 30
R5-1

ONE "U" POST PER SIGN

414 QUANTITY REQ'D: 2

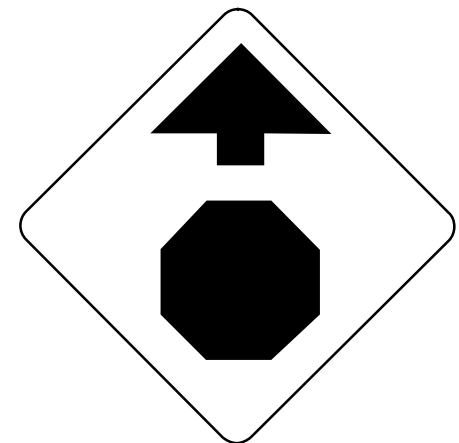

36 X 36
W3-1

ONE "U" POST PER SIGN

NORTH 1 - 24"x12"

29 1 - 24"x24"

← 1 - 21"x15"

504 ONE "U" POST PER SIGN


1 - 24"x12" NORTH EAST 1 - 24"x12"

1 - 24"x24" 14 158 1 - 30"x24"

1 - 21"x15" ← → 1 - 21"x15"

508 MOUNTED BELOW SIGN 305
IN ONE LOCATION


405 QUANTITY REQ'D: 2



36 X 12
R6-1

TWO "U" POSTS PER SIGN


410 QUANTITY REQ'D: 3

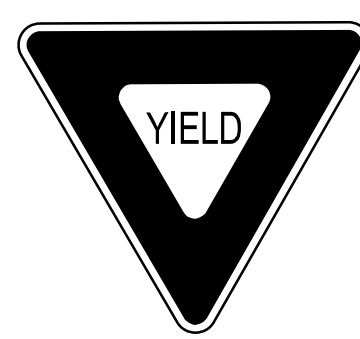

36 X 36 X 36
R1-2

ONE "U" POST PER SIGN

415 QUANTITY REQ'D: 1

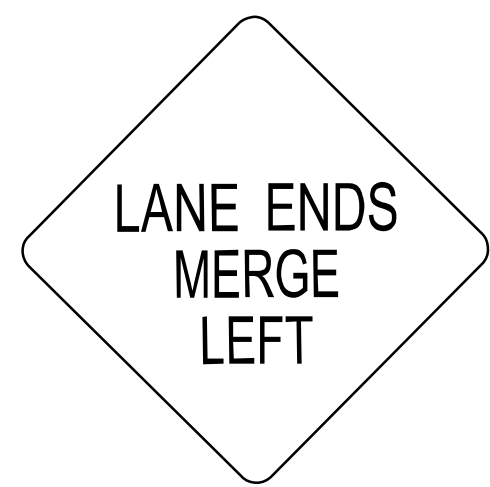

36 X 36
W9-2

ONE "U" POST PER SIGN

1 - 24"x12" SOUTH WEST 1 - 24"x12"

1 - 24"x24" 29 158 1 - 30"x24"

1 - 21"x15" ← ← 1 - 21"x15"

1 - 24"x12" NORTH 1 - 24"x12"

29 1 - 24"x24"

1 - 21"x15" → 1 - 21"x15"

505 TWO "U" POSTS PER SIGN

TYPE "E" AND "F" SIGNS