


APPROVED: \_\_\_\_\_

DATE: \_\_\_\_\_

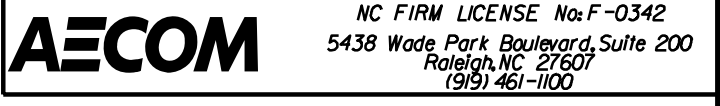

**DOCUMENT NOT CONSIDERED FINAL  
UNLESS ALL SIGNATURES COMPLETED**



SIGN NUMBER: 301 TYPE: D QUANTITY: 1 SIGN WIDTH: 6'-0" HEIGHT: 2'-6" TOTAL AREA: 15.0 Sq.Ft. BORDER TYPE: FLUSH RECESS: 0" WIDTH: 1" RADII: 3" NO. Z BARS: _____ LENGTH: _____	BACKG COLOR: Green COPY COLOR: White <table border="1"> <tr><th>SYMBOL</th><th>X</th><th>Y</th><th>WID</th><th>HT</th></tr> <tr><td>AR_Type D</td><td>8</td><td>17.7</td><td>6</td><td>9</td></tr> <tr><td>AR_Type D</td><td>55</td><td>4.2</td><td>6</td><td>9</td></tr> </table> MAT'L: 0.125" (3.2 mm) ALUMINUM	SYMBOL	X	Y	WID	HT	AR_Type D	8	17.7	6	9	AR_Type D	55	4.2	6	9	DESIGN BY: NICK BLOME, EI PROJECT ID: BR-0043 CHECKED BY: JEFF KOONTZ, PE LOCATION: Jan 11, 2023 DIV: DIV
SYMBOL	X	Y	WID	HT													
AR_Type D	8	17.7	6	9													
AR_Type D	55	4.2	6	9													

BORDER  
R=3"  
TH=1"

Spacing Factor is 1 unless specified otherwise

Letter positions											Series/Size
Letter spacings are to start of next letter											Text Length
	D	a	n	v	i	l	i	e			D 2000
24.1	5	4.6	4.2	5	2.2	2.2	1.9	3.5	19.4		28.5
	G	r	e	e	n	s	b	o	r	o	D 2000
9.8	5.3	2.8	4.1	4.4	4.3	3.6	4.3	4.6	2.8	3.7	22.3

FILENAME: BR0043\_rdy\_SN NORTH CAROLINA D.O.T. SIGN DETAIL

SIGN NUMBER: 302 TYPE: D QUANTITY: 1 SIGN WIDTH: 6'-0" HEIGHT: 2'-6" TOTAL AREA: 15.0 Sq.Ft. BORDER TYPE: FLUSH RECESS: 0" WIDTH: 1" RADII: 3" NO. Z BARS: _____ LENGTH: _____	BACKG COLOR: Green COPY COLOR: White <table border="1"> <tr><th>SYMBOL</th><th>X</th><th>Y</th><th>WID</th><th>HT</th></tr> <tr><td>AR_Type D</td><td>8</td><td>19.1</td><td>6</td><td>9</td></tr> <tr><td>AR_Type D</td><td>54.6</td><td>4.2</td><td>6</td><td>9</td></tr> </table> MAT'L: 0.125" (3.2 mm) ALUMINUM	SYMBOL	X	Y	WID	HT	AR_Type D	8	19.1	6	9	AR_Type D	54.6	4.2	6	9	DESIGN BY: NICK BLOME, EI PROJECT ID: BR-0043 CHECKED BY: JEFF KOONTZ, PE LOCATION: Jan 11, 2023 DIV: DIV
SYMBOL	X	Y	WID	HT													
AR_Type D	8	19.1	6	9													
AR_Type D	54.6	4.2	6	9													

BORDER  
R=3"  
TH=1"

Spacing Factor is 1 unless specified otherwise

Letter positions											Series/Size	
Letter spacings are to start of next letter											Text Length	
	Y	o	n	c	e	y	v	i	l	i	e	D 2000
21.9	5.6	4.6	4.4	4.1	3.9	4.7	5	2.2	2.2	1.9	3.5	8
	R	e	i	d	s	v	i	l	i	e		D 2000
12.2	4.7	4.4	1.9	4.4	3.1	5	2.2	2.2	1.9	3.5	26.4	33.4

FILENAME: BR0043\_rdy\_SN NORTH CAROLINA D.O.T. SIGN DETAIL

SIGN NUMBER: 303 TYPE: D QUANTITY: 1 SIGN WIDTH: 6'-0" HEIGHT: 2'-6" TOTAL AREA: 15.0 Sq.Ft. BORDER TYPE: FLUSH RECESS: 0" WIDTH: 1" RADII: 3" NO. Z BARS: _____ LENGTH: _____	BACKG COLOR: Green COPY COLOR: White <table border="1"> <tr><th>SYMBOL</th><th>X</th><th>Y</th><th>WID</th><th>HT</th></tr> <tr><td>AR_Type D</td><td>9.2</td><td>17.6</td><td>6</td><td>9</td></tr> <tr><td>AR_Type D</td><td>8</td><td>4.6</td><td>6</td><td>9</td></tr> </table> MAT'L: 0.125" (3.2 mm) ALUMINUM	SYMBOL	X	Y	WID	HT	AR_Type D	9.2	17.6	6	9	AR_Type D	8	4.6	6	9	DESIGN BY: NICK BLOME, EI PROJECT ID: BR-0043 CHECKED BY: JEFF KOONTZ, PE LOCATION: Jan 11, 2023 DIV: DIV
SYMBOL	X	Y	WID	HT													
AR_Type D	9.2	17.6	6	9													
AR_Type D	8	4.6	6	9													

BORDER  
R=3"  
TH=1"

Spacing Factor is 1 unless specified otherwise

Letter positions											Series/Size
Letter spacings are to start of next letter											Text Length
	R	e	i	d	s	v	i	l	i	e	D 2000
24.5	4.7	4.4	1.9	4.4	3.1	5	2.2	2.2	1.9	3.5	14.2
	G	r	e	e	n	s	b	o	r	o	D 2000
24.2	5.3	2.8	4.1	4.4	4.3	3.6	4.3	4.6	2.8	3.7	8

FILENAME: BR0043\_rdy\_SN NORTH CAROLINA D.O.T. SIGN DETAIL

SIGN NUMBER: 304 TYPE: D QUANTITY: 1 SIGN WIDTH: 6'-0" HEIGHT: 2'-6" TOTAL AREA: 15.0 Sq.Ft. BORDER TYPE: FLUSH RECESS: 0" WIDTH: 1" RADII: 3" NO. Z BARS: _____ LENGTH: _____	BACKG COLOR: Green COPY COLOR: White <table border="1"> <tr><th>SYMBOL</th><th>X</th><th>Y</th><th>WID</th><th>HT</th></tr> <tr><td>AR_Type D</td><td>9.2</td><td>17.6</td><td>6</td><td>9</td></tr> <tr><td>AR_Type D</td><td>8</td><td>4.6</td><td>6</td><td>9</td></tr> </table> MAT'L: 0.125" (3.2 mm) ALUMINUM	SYMBOL	X	Y	WID	HT	AR_Type D	9.2	17.6	6	9	AR_Type D	8	4.6	6	9	DESIGN BY: NICK BLOME, EI PROJECT ID: BR-0043 CHECKED BY: JEFF KOONTZ, PE LOCATION: Jan 11, 2023 DIV: DIV
SYMBOL	X	Y	WID	HT													
AR_Type D	9.2	17.6	6	9													
AR_Type D	8	4.6	6	9													

BORDER  
R=3"  
TH=1"

Spacing Factor is 1 unless specified otherwise

Letter positions											Series/Size	
Letter spacings are to start of next letter											Text Length	
	Y	o	n	c	e	y	v	i	l	i	e	D 2000
21.9	5.6	4.6	4.4	4.1	3.9	4.7	5	2.2	2.2	1.9	3.5	8
	D	a	n	v	i	l	i	e				D 2000
24.2	5	4.6	4.2	5	2.2	2.2	1.9	3.5	19.3			28.5

FILENAME: BR0043\_rdy\_SN NORTH CAROLINA D.O.T. SIGN DETAIL

I:\26\2023\p\vaecom-na-pw-bentley.com\vaecom\_DS21\_NA\_2020\Documents\60581578-NCDOT SMU BR-0043\900-CAD GIS\910-CAD\70-NCDOT\_TIP\Signing and Delineation\SN\_BR0043\_sn\_sh03.dgn

TYPE "D" SIGN DESIGNS