


APPROVED: \_\_\_\_\_  
 DATE: \_\_\_\_\_

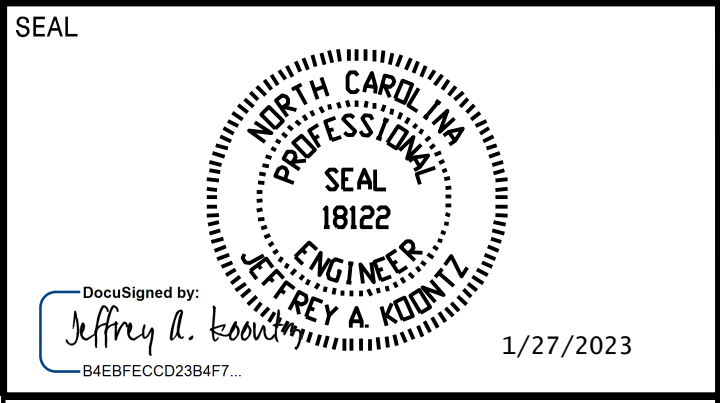

**DOCUMENT NOT CONSIDERED FINAL  
 UNLESS ALL SIGNATURES COMPLETED**



SIGN NUMBER: 305 TYPE: D QUANTITY: 1 SIGN WIDTH: 6'-0" HEIGHT: 2'-6" TOTAL AREA: 15.0 Sq.Ft. BORDER TYPE: FLUSH RECESS: 0" WIDTH: 1" RADII: 3" NO. Z BARS: LENGTH:	BACKG COLOR: Green COPY COLOR: White <table border="1" style="width: 100%; border-collapse: collapse;"> <tr> <th>SYMBOL</th> <th>X</th> <th>Y</th> <th>WID</th> <th>HT</th> </tr> <tr> <td>AR_Type D</td> <td>8.2</td> <td>19.1</td> <td>6</td> <td>9</td> </tr> <tr> <td>AR_Type D</td> <td>55</td> <td>4.2</td> <td>6</td> <td>9</td> </tr> </table> MAT'L: 0.125" (3.2 mm) ALUMINUM	SYMBOL	X	Y	WID	HT	AR_Type D	8.2	19.1	6	9	AR_Type D	55	4.2	6	9	DESIGN BY: NICK BLOME, EI PROJECT ID: BR-0043 CHECKED BY: JEFF KOONTZ, PE LOCATION: Jan 11, 2023 DIV: DIV	<p style="text-align: center;">BORDER                  R=3"                  TH=1"</p> <p style="text-align: right; font-size: small;">Spacing Factor is 1 unless specified otherwise</p>
SYMBOL	X	Y	WID	HT														
AR_Type D	8.2	19.1	6	9														
AR_Type D	55	4.2	6	9														

Letter spacings are to start of next letter													Series/Size
	R	e	i	d	s	v	i	i	i	e			D 2000
	24.5	4.7	4.4	1.9	4.4	3.1	5	2.2	2.2	1.9	3.5	14.2	33.4
		Y	a	n	c	e	y	v	i	i	e		D 2000
	8	5.6	4.6	4.4	4.1	3.9	4.7	5	2.2	2.2	1.9	3.5	21.9

FILENAME: BR0043\_rdy\_SN NORTH CAROLINA D.O.T. SIGN DETAIL

SIGN NUMBER: 306 TYPE: D QUANTITY: 1 SIGN WIDTH: 6'-0" HEIGHT: 2'-6" TOTAL AREA: 15.0 Sq.Ft. BORDER TYPE: FLUSH RECESS: 0" WIDTH: 1" RADII: 3" NO. Z BARS: LENGTH:	BACKG COLOR: Green COPY COLOR: White <table border="1" style="width: 100%; border-collapse: collapse;"> <tr> <th>SYMBOL</th> <th>X</th> <th>Y</th> <th>WID</th> <th>HT</th> </tr> <tr> <td>AR_Type D</td> <td>8</td> <td>17.7</td> <td>6</td> <td>9</td> </tr> <tr> <td>AR_Type D</td> <td>52.4</td> <td>4.2</td> <td>6</td> <td>9</td> </tr> </table> MAT'L: 0.125" (3.2 mm) ALUMINUM	SYMBOL	X	Y	WID	HT	AR_Type D	8	17.7	6	9	AR_Type D	52.4	4.2	6	9	DESIGN BY: NICK BLOME, EI PROJECT ID: BR-0043 CHECKED BY: JEFF KOONTZ, PE LOCATION: Jan 11, 2023 DIV: DIV	<p style="text-align: center;">BORDER                  R=3"                  TH=1"</p> <p style="text-align: right; font-size: small;">Spacing Factor is 1 unless specified otherwise</p>
SYMBOL	X	Y	WID	HT														
AR_Type D	8	17.7	6	9														
AR_Type D	52.4	4.2	6	9														

Letter spacings are to start of next letter													Series/Size
	G	r	e	e	n	s	b	o	r	o			D 2000
	24.1	5.3	2.8	4.1	4.4	4.3	3.6	4.3	4.6	2.8	3.7	8	39.8
		D	o	n	v	i	i	e					D 2000
	11.3	5	4.6	4.2	5	2.2	2.2	1.9	3.5	32.2			28.5

FILENAME: BR0043\_rdy\_SN NORTH CAROLINA D.O.T. SIGN DETAIL

I:\26\2023  
 pw:\aecom-na-pw.bentley.com\AECOM\_DS21\_NA\_2020\Documents\60581578-NCDOT SMU BR-0043\900-CAD GIS\910-CAD\70-NCDOT\_TIP\Signing and Delineation\SN\_BR0043\_sn\_sh03a.dgn  
 BlomeN

TYPE "D" SIGN DESIGNS