


TIP NO. BR-0043	SHEET NO. SIGN-4
APPROVED: _____	
DATE: _____	
SEAL	
DocuSigned by: Jeffrey A. Kuntz 1/27/2023 <small>848FECC2384F7</small>	
DOCUMENT NOT CONSIDERED FINAL UNLESS ALL SIGNATURES COMPLETED	
AECOM <small>NC FIRM LICENSE No. F-0342 5438 Wade Park Boulevard, Suite 200 Raleigh, NC 27603 (919) 854-6200 • (919) 854-6259 (FAX)</small>	

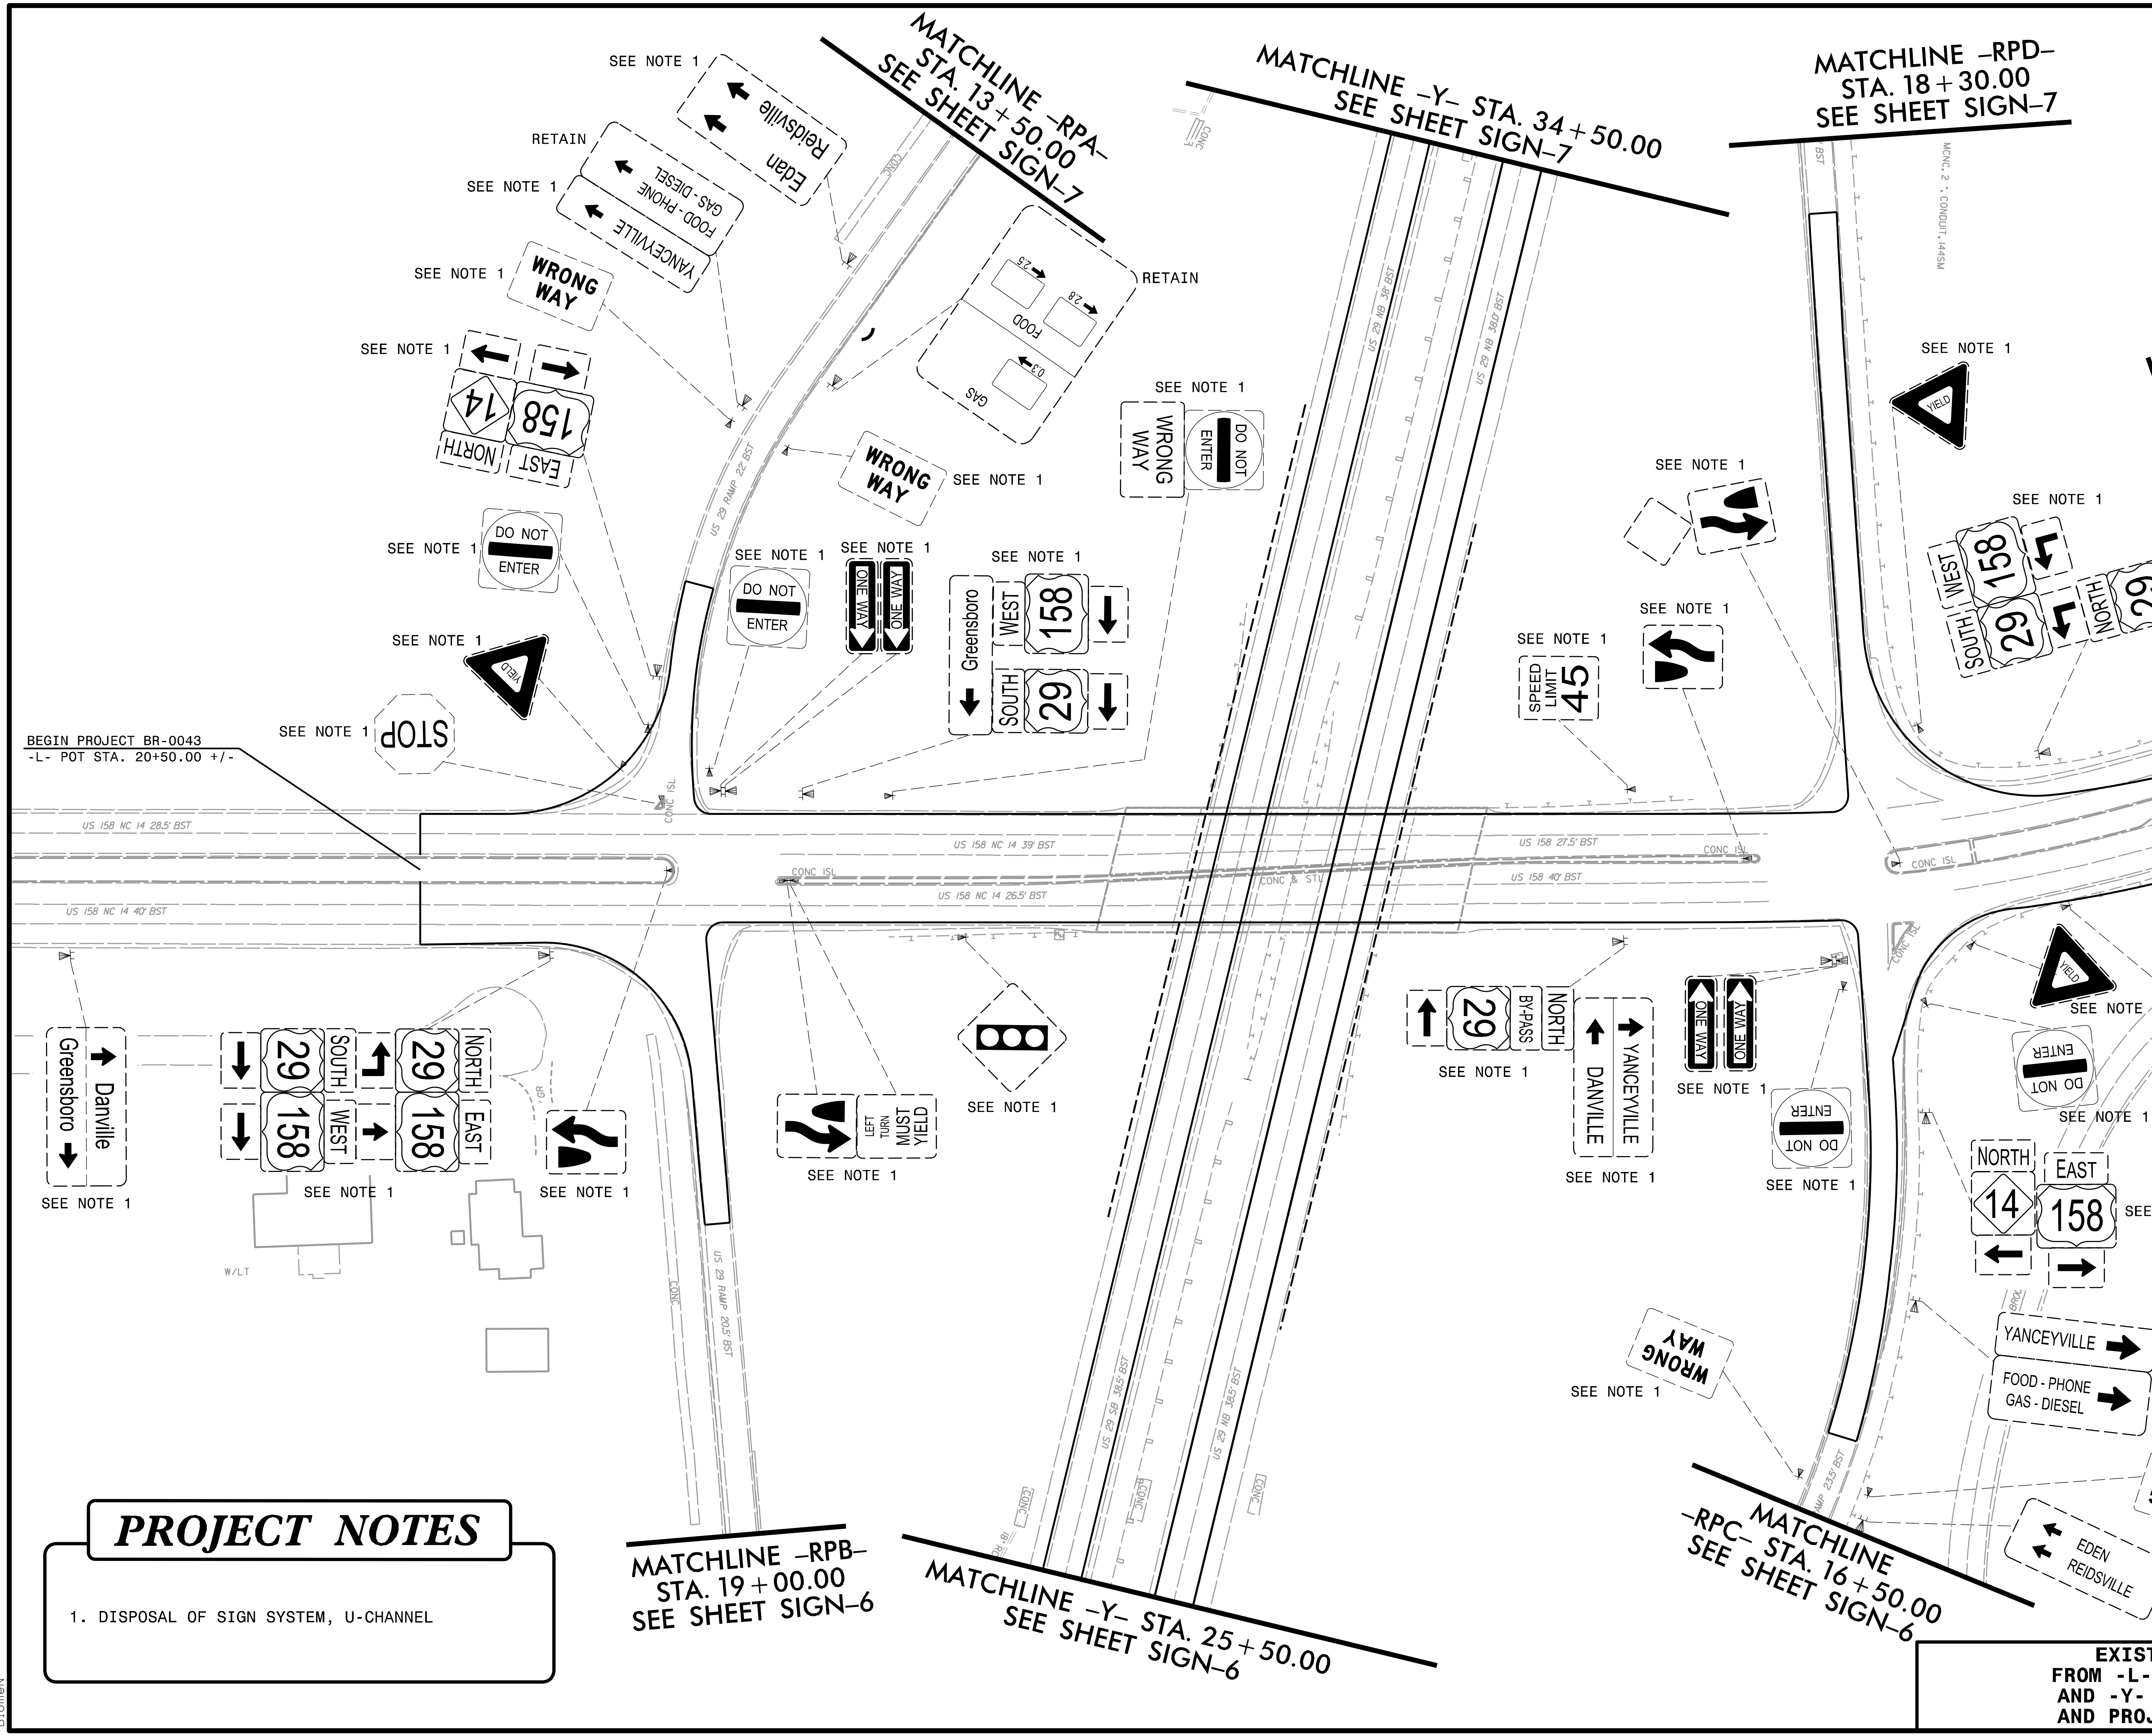

PROJECT NOTES

1. DISPOSAL OF SIGN SYSTEM, U-CHANNEL

★ UPGRADED SIGNAL

**EXISTING SIGNING
FROM -L- 20+50 TO 32+00
AND -Y- 25+50 TO 34+50
AND PROJECT AREA RAMPS**

1/26/2023
 p:\a\aecom-na-pw\bentley.com\AECOM_DS21.NA_2020\Documents\60581578-NCDDOT SMU BR-0043\900-CAD GIS\910-CAD\70-NCDDOT_TIP\Signing and Delineation\SMU\BR0043_sn_sh04.dgn
 BlomeN