



I:\26\2023\pw\AECOM\ne-pw.bentley.com\AECOM_DS21_NA_2020\Documents\60581578-NCDDT_SMU_BR-0043\900-CAD_GIS\910-CAD\70-NCDDT_TIP\Signing_and_Delineation\N\BR0043_sn_sh05.dgn

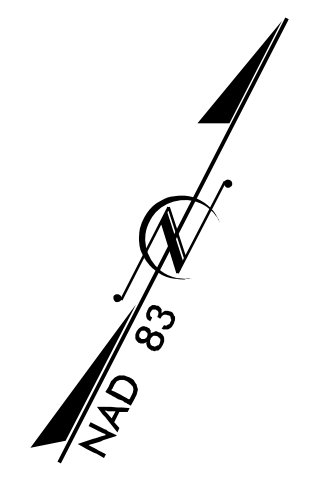

TIP NO. BR-0043	SHEET NO. SIGN-5
APPROVED: _____	
DATE: _____	
SEAL	
DOCUMENT NOT CONSIDERED FINAL UNLESS ALL SIGNATURES COMPLETED	

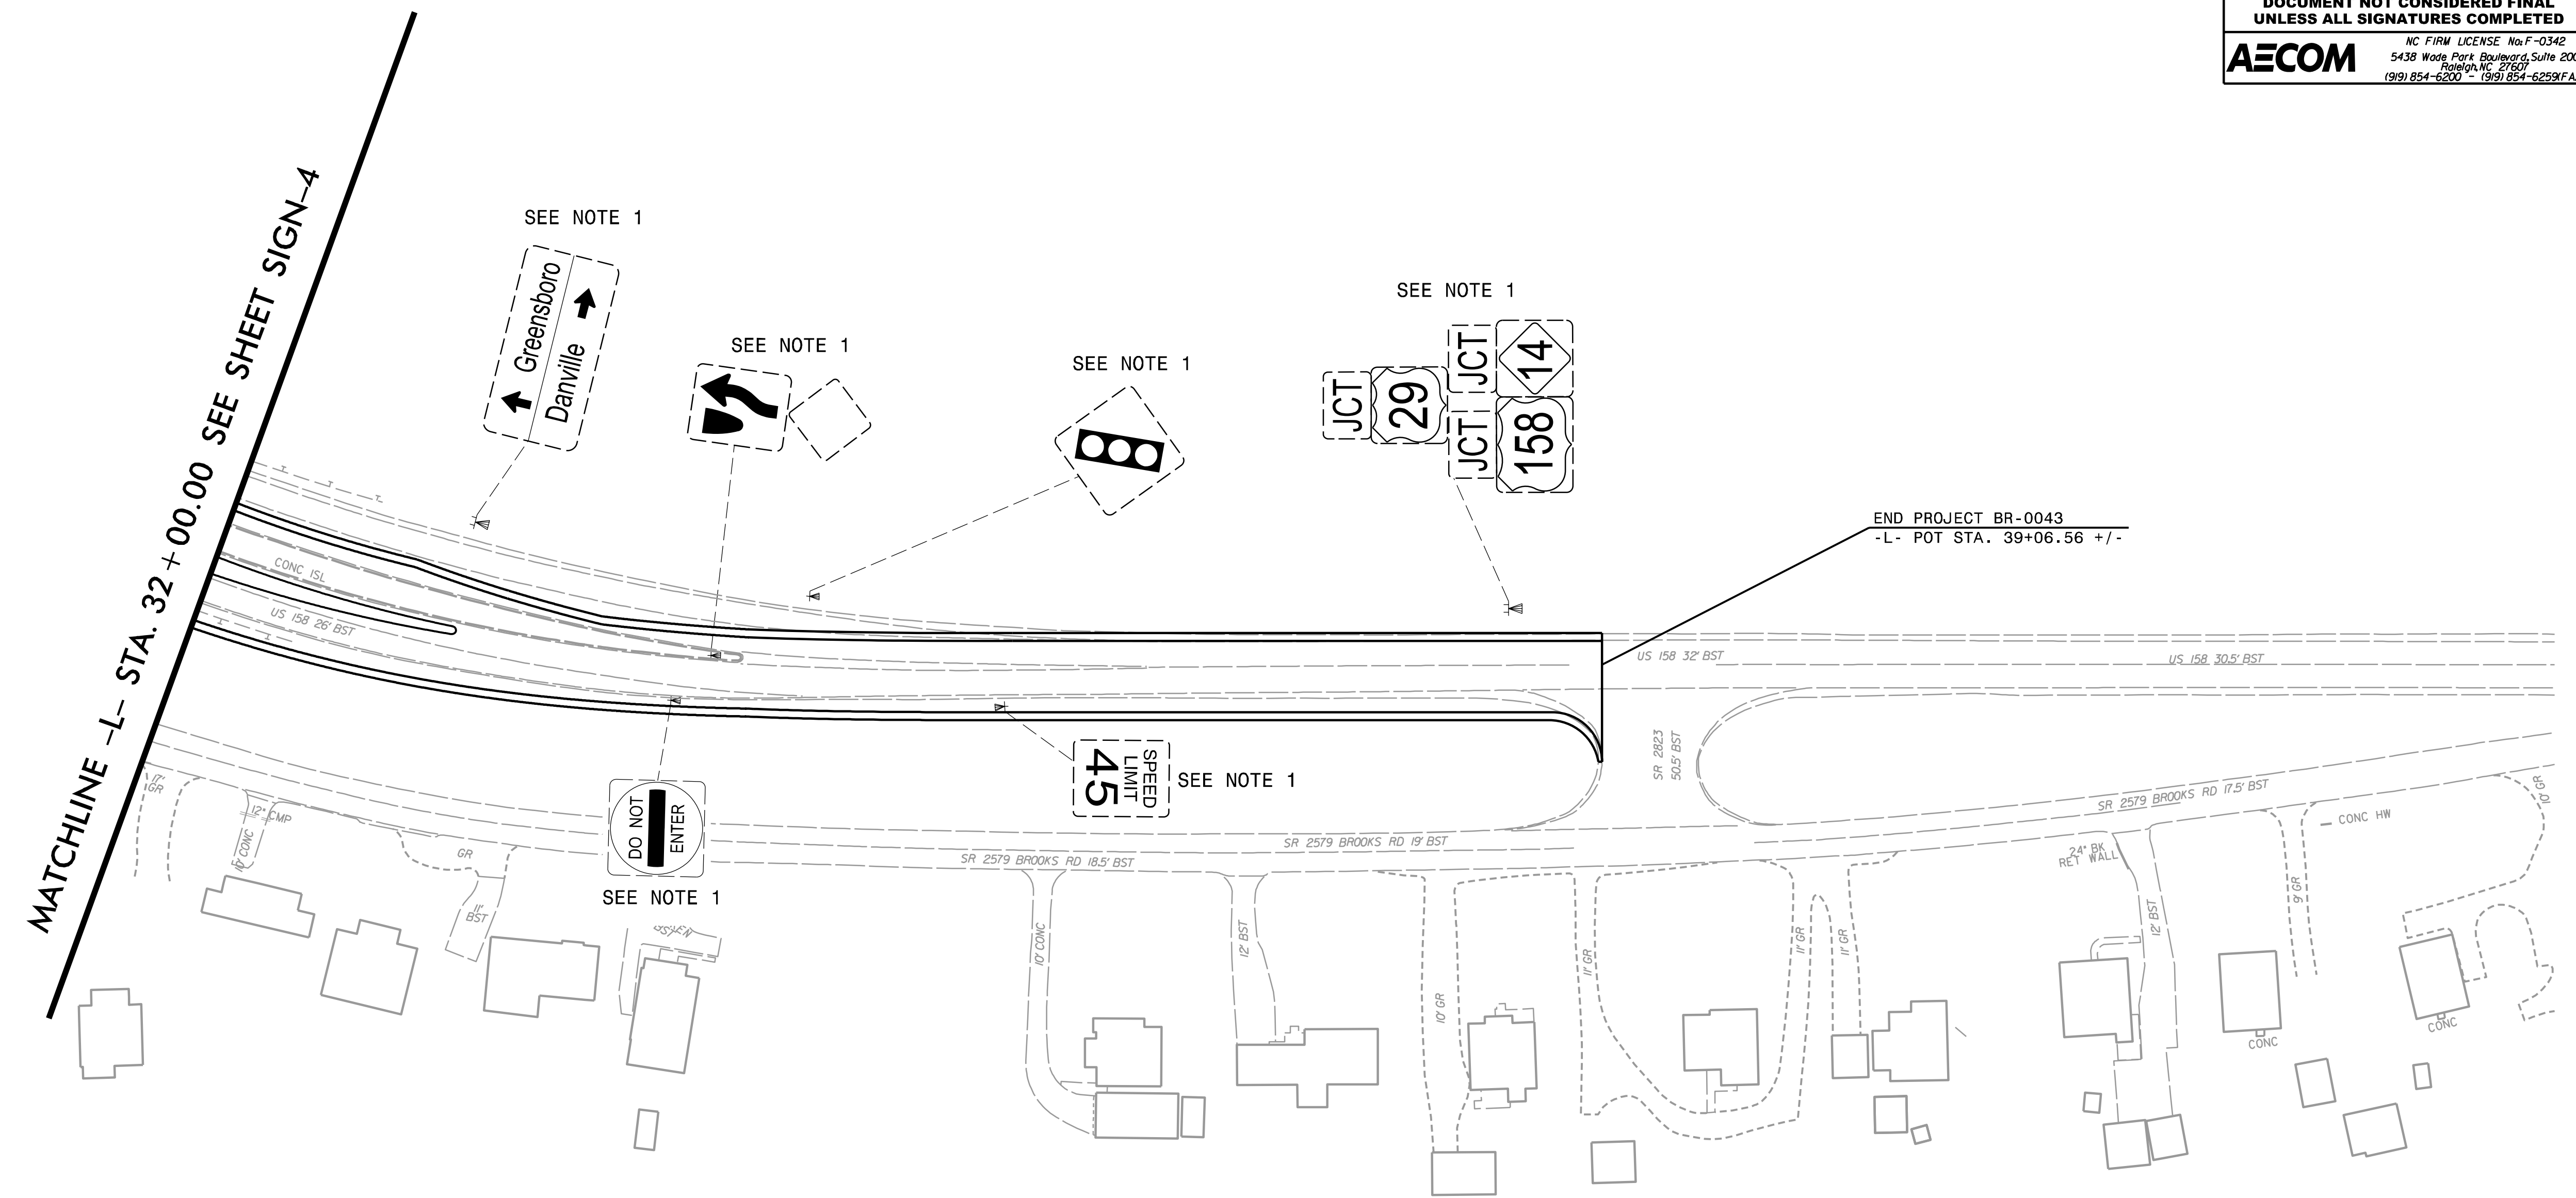

PROJECT NOTES

- DISPOSAL OF SIGN SYSTEM, U-CHANNEL

**EXISTING SIGNING
FROM -L- 32+00 TO 39+06.56**