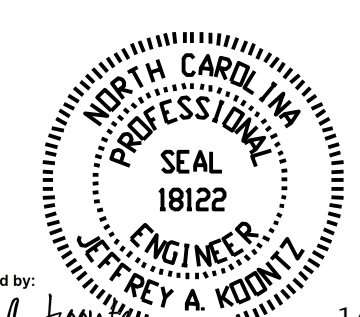

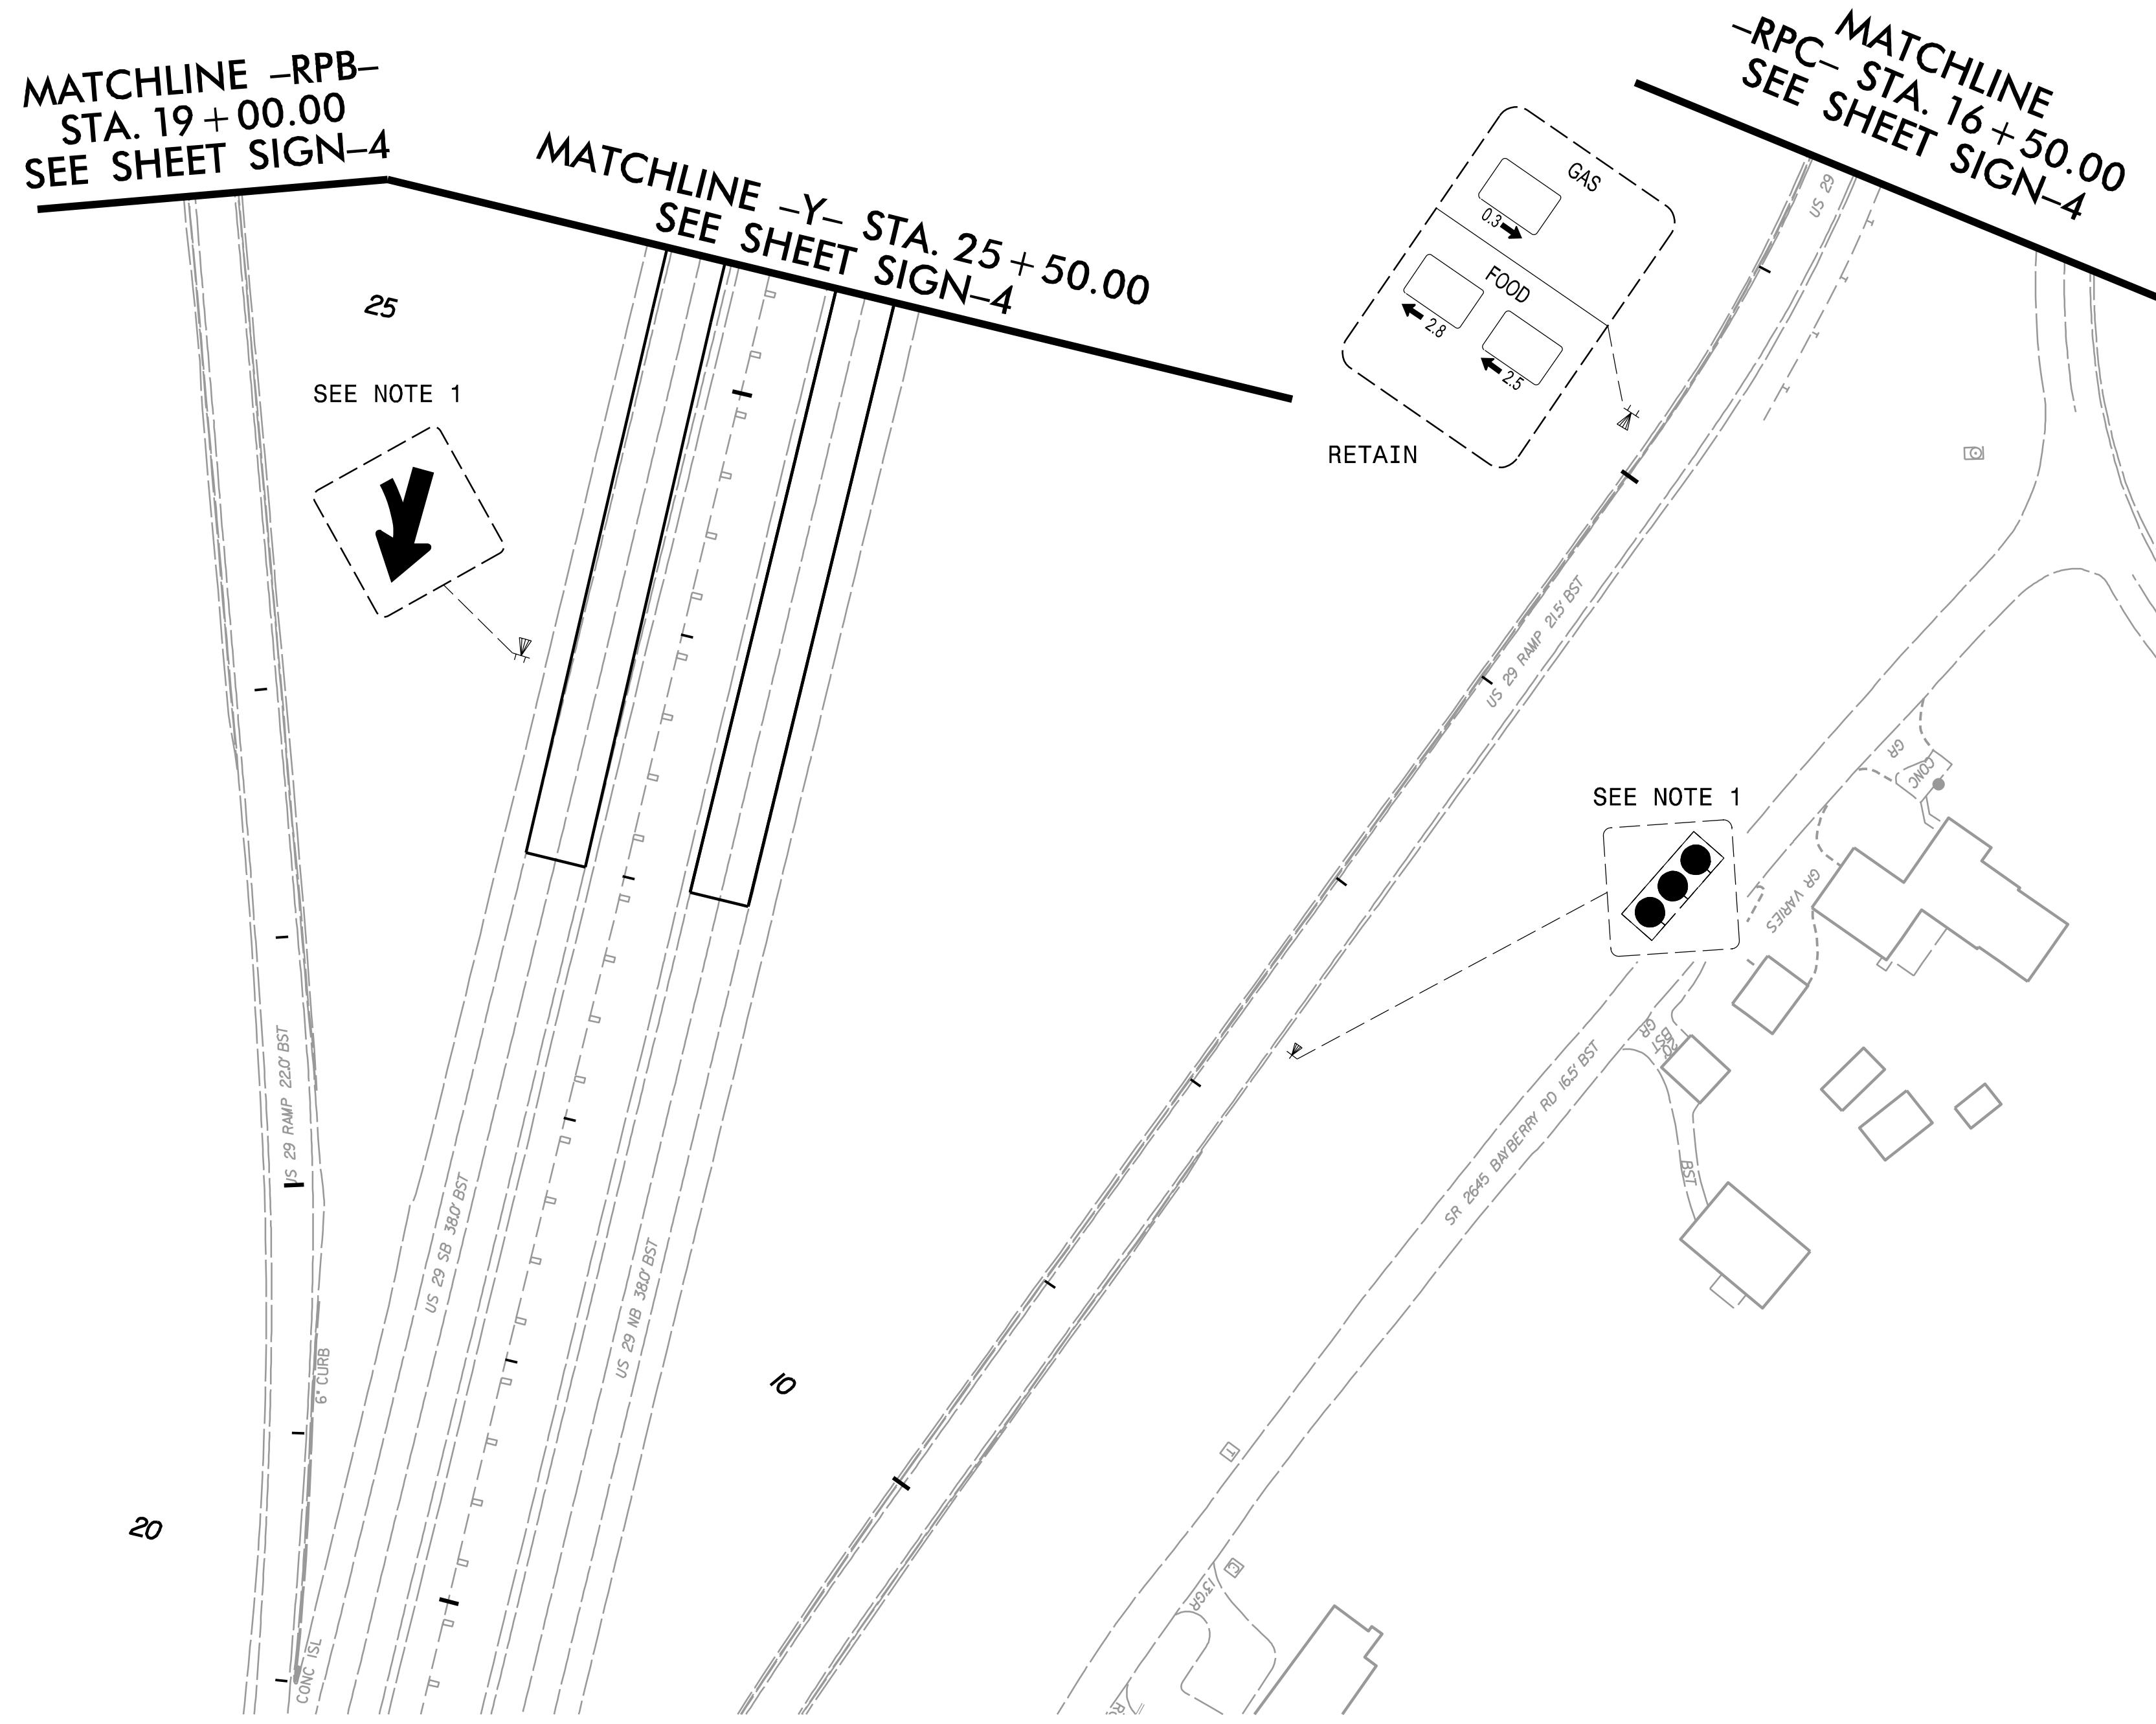


PROJECT NOTES

1. DISPOSAL OF SIGN SYSTEM, U-CHANNEL

TIP NO. BR-0043	SHEET NO. SIGN-6
APPROVED: _____	
DATE: _____	
SEAL	
	
DocuSigned by: Jeffrey A. Kibonzi	1/27/2023
DOCUMENT NOT CONSIDERED FINAL UNLESS ALL SIGNATURES COMPLETED	
	
NC FIRM LICENSE No. F-0342 5438 Wade Park Boulevard, Suite 200 Raleigh, NC 27603 (919) 854-6200 • (919) 854-6259 (FAX)	



**EXISTING SIGNING
FROM -Y- 23+00 TO 25+50**

I:\26\2023\pwt\aecom-na-pw.bentley.com\AECOM_DS21_NA_2020\Documents\60581578-NCDDOT_SMU_BR-0043\900-CAD_GIS\910-CAD\70-NCDDOT_TIP\Signing and Delineation\NBR0043_sn_sh06.dgn