

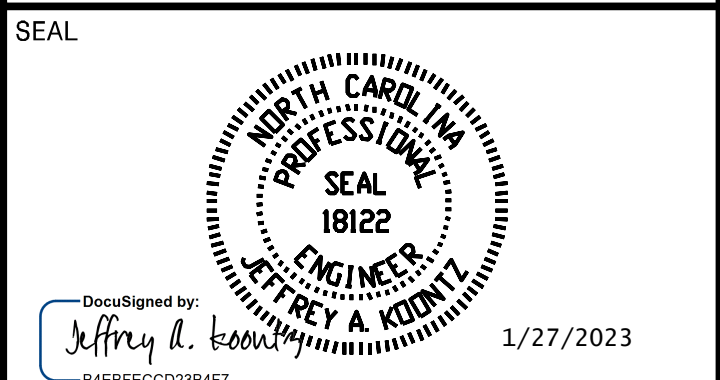


APPROVED: _____
 DATE: _____

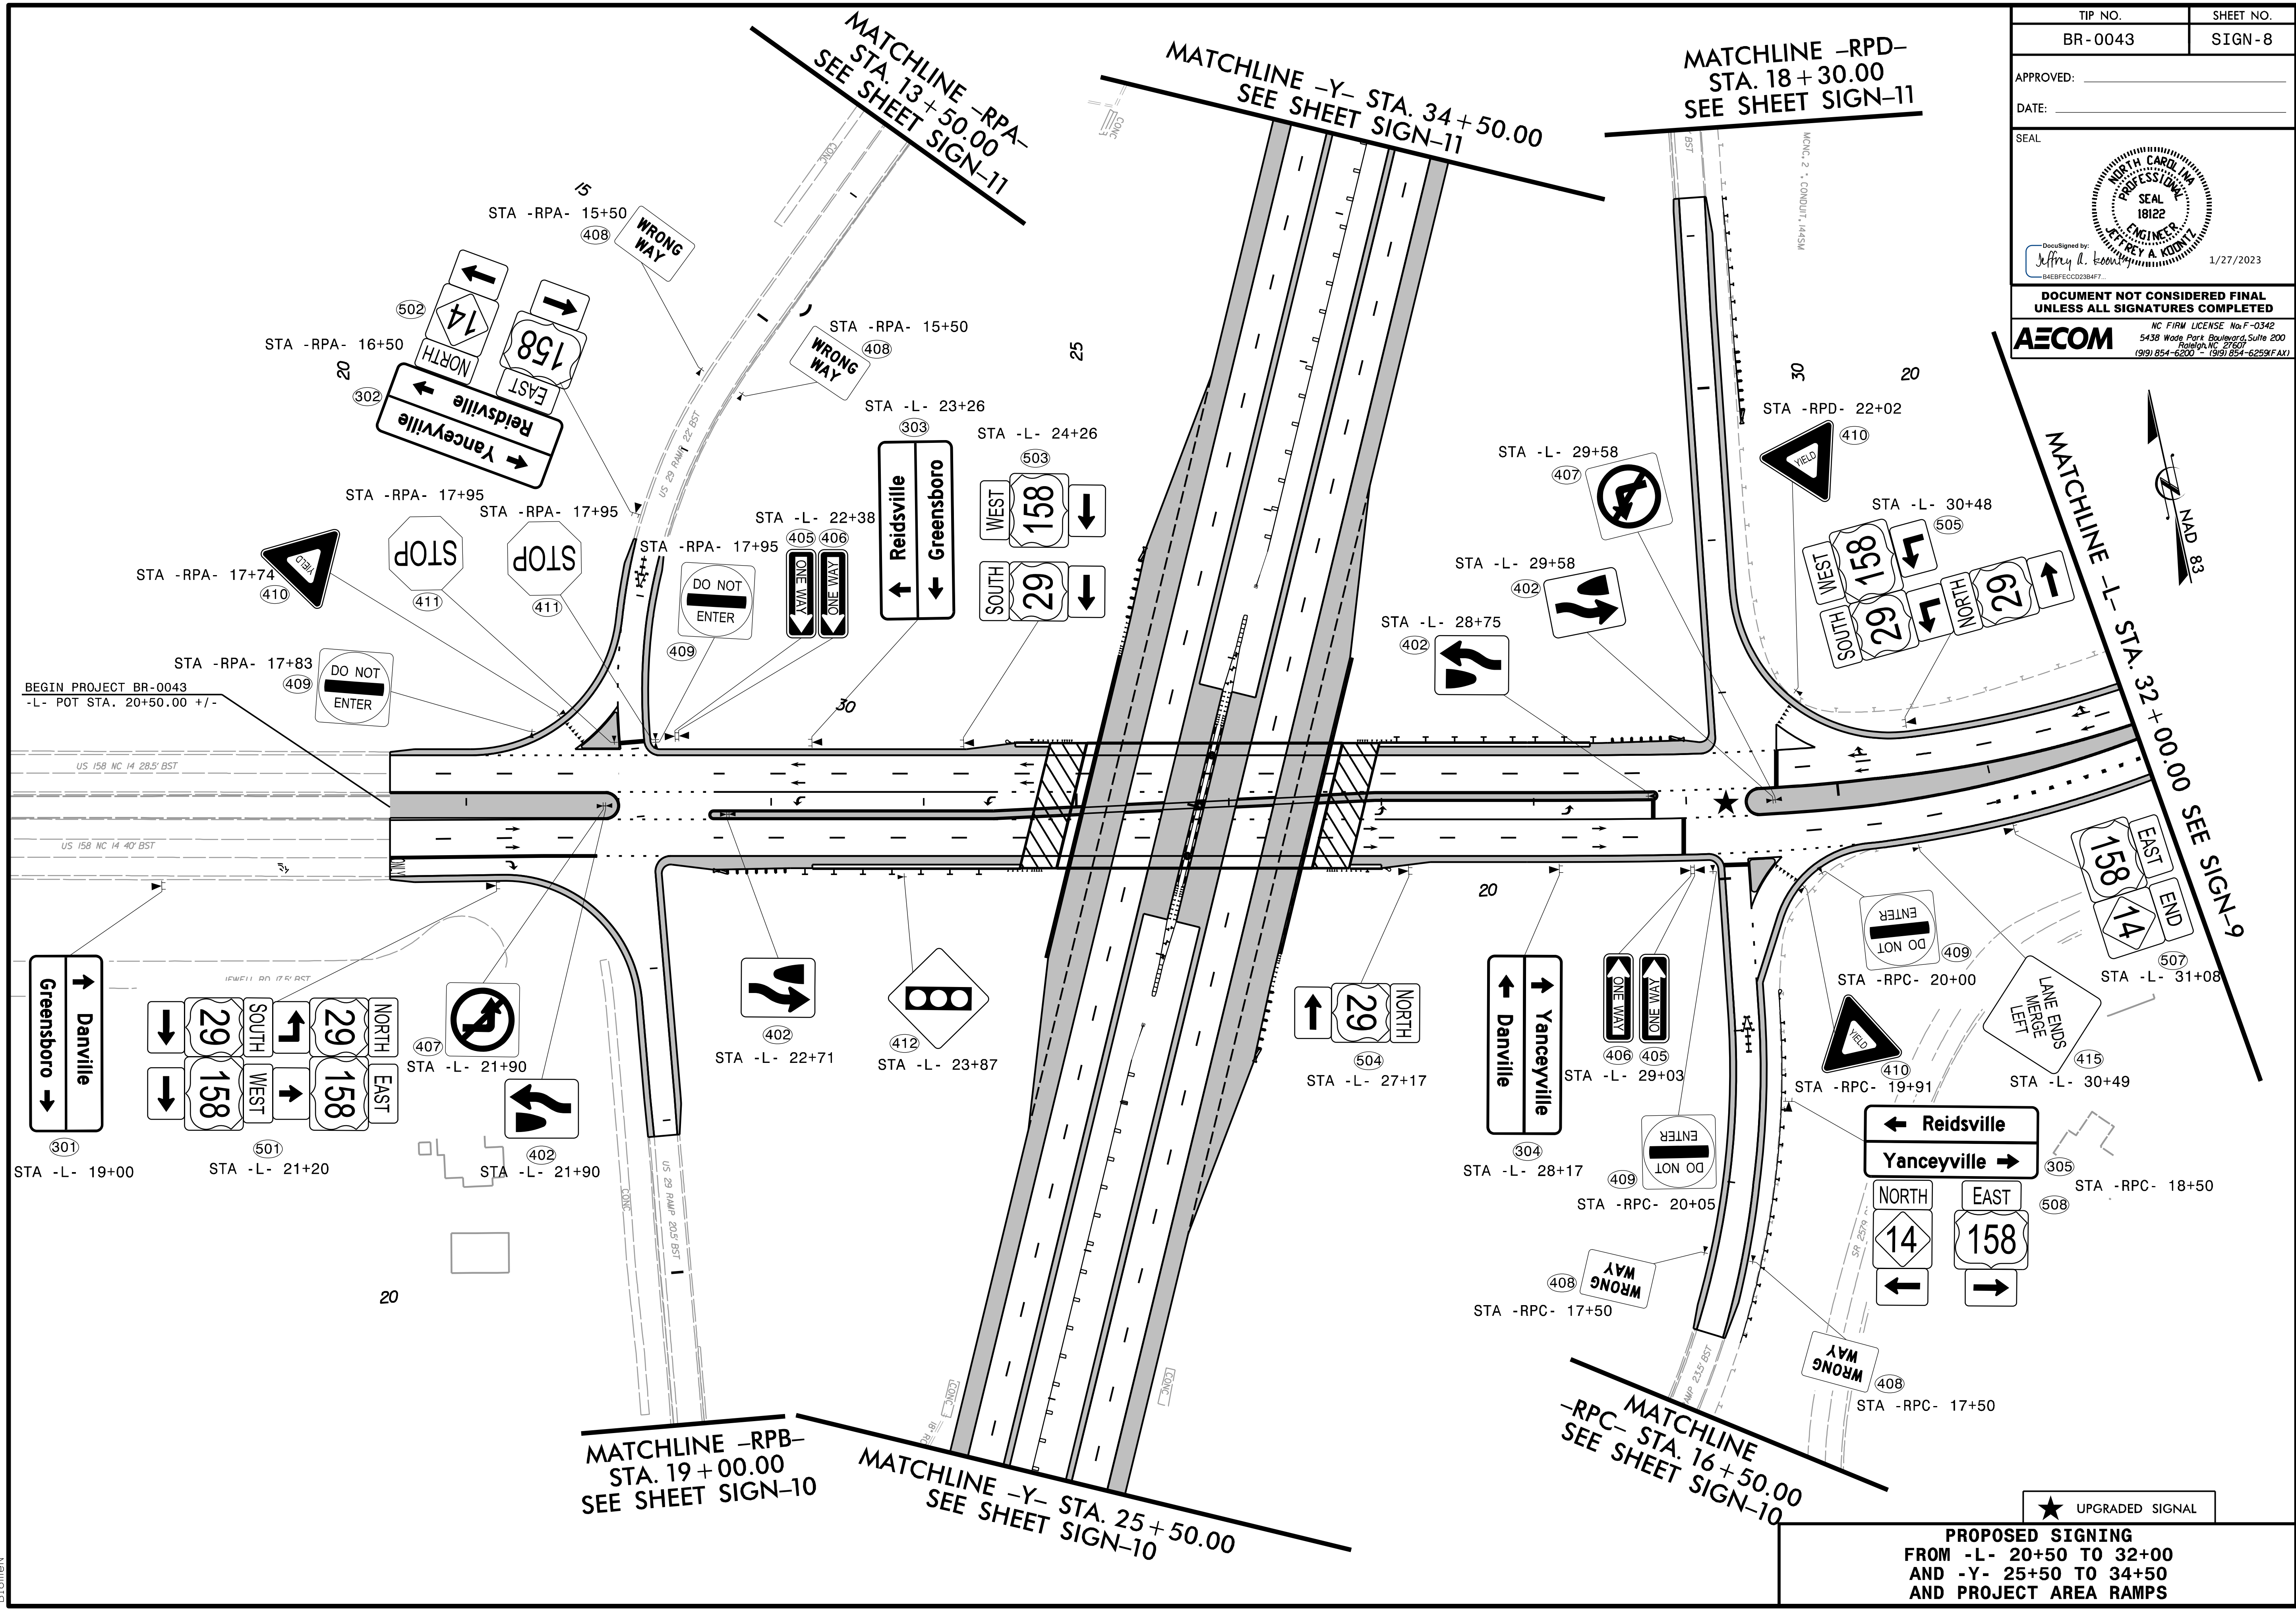

**DOCUMENT NOT CONSIDERED FINAL
 UNLESS ALL SIGNATURES COMPLETED**

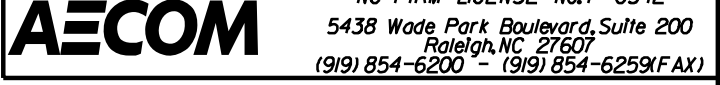

1/26/2023
 p:\a\aecom-na-pw\bentley.com\AECOM_DS21.NA_2020\Documents\60581578-NCDDT_SMU_BR-0043\900-CAD_GIS\910-CAD\70-NCDDT_TIP\Signing and Delineation\SMN\BR0043_sn_sh08.dgn
 BlomeN

★ UPGRADED SIGNAL

**PROPOSED SIGNING
 FROM -L- 20+50 TO 32+00
 AND -Y- 25+50 TO 34+50
 AND PROJECT AREA RAMPS**