



I:\26\2023\pvt\aecom-ne-pw.bentley.com\AECOM_DS21.NA_2020\Documents\60581578-NCDDOT_SMU_BR-0043\900-CAD_GIS\910-CAD\70-NCDDOT_TIP\Signing_and_Delineation\SMNBR0043_sn_sh09.dgn

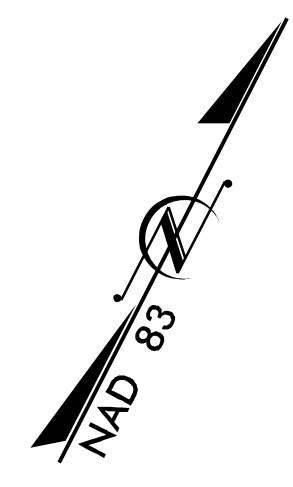

TIP NO. BR-0043	SHEET NO. SIGN-9
APPROVED: _____	
DATE: _____	
SEAL	
DOCUMENT NOT CONSIDERED FINAL UNLESS ALL SIGNATURES COMPLETED	
<small>NC FIRM LICENSE No. F-0342 5438 Wade Park Boulevard, Suite 200 Raleigh, NC 27603 (919) 854-6200 • (919) 854-6259 (FAX)</small>	

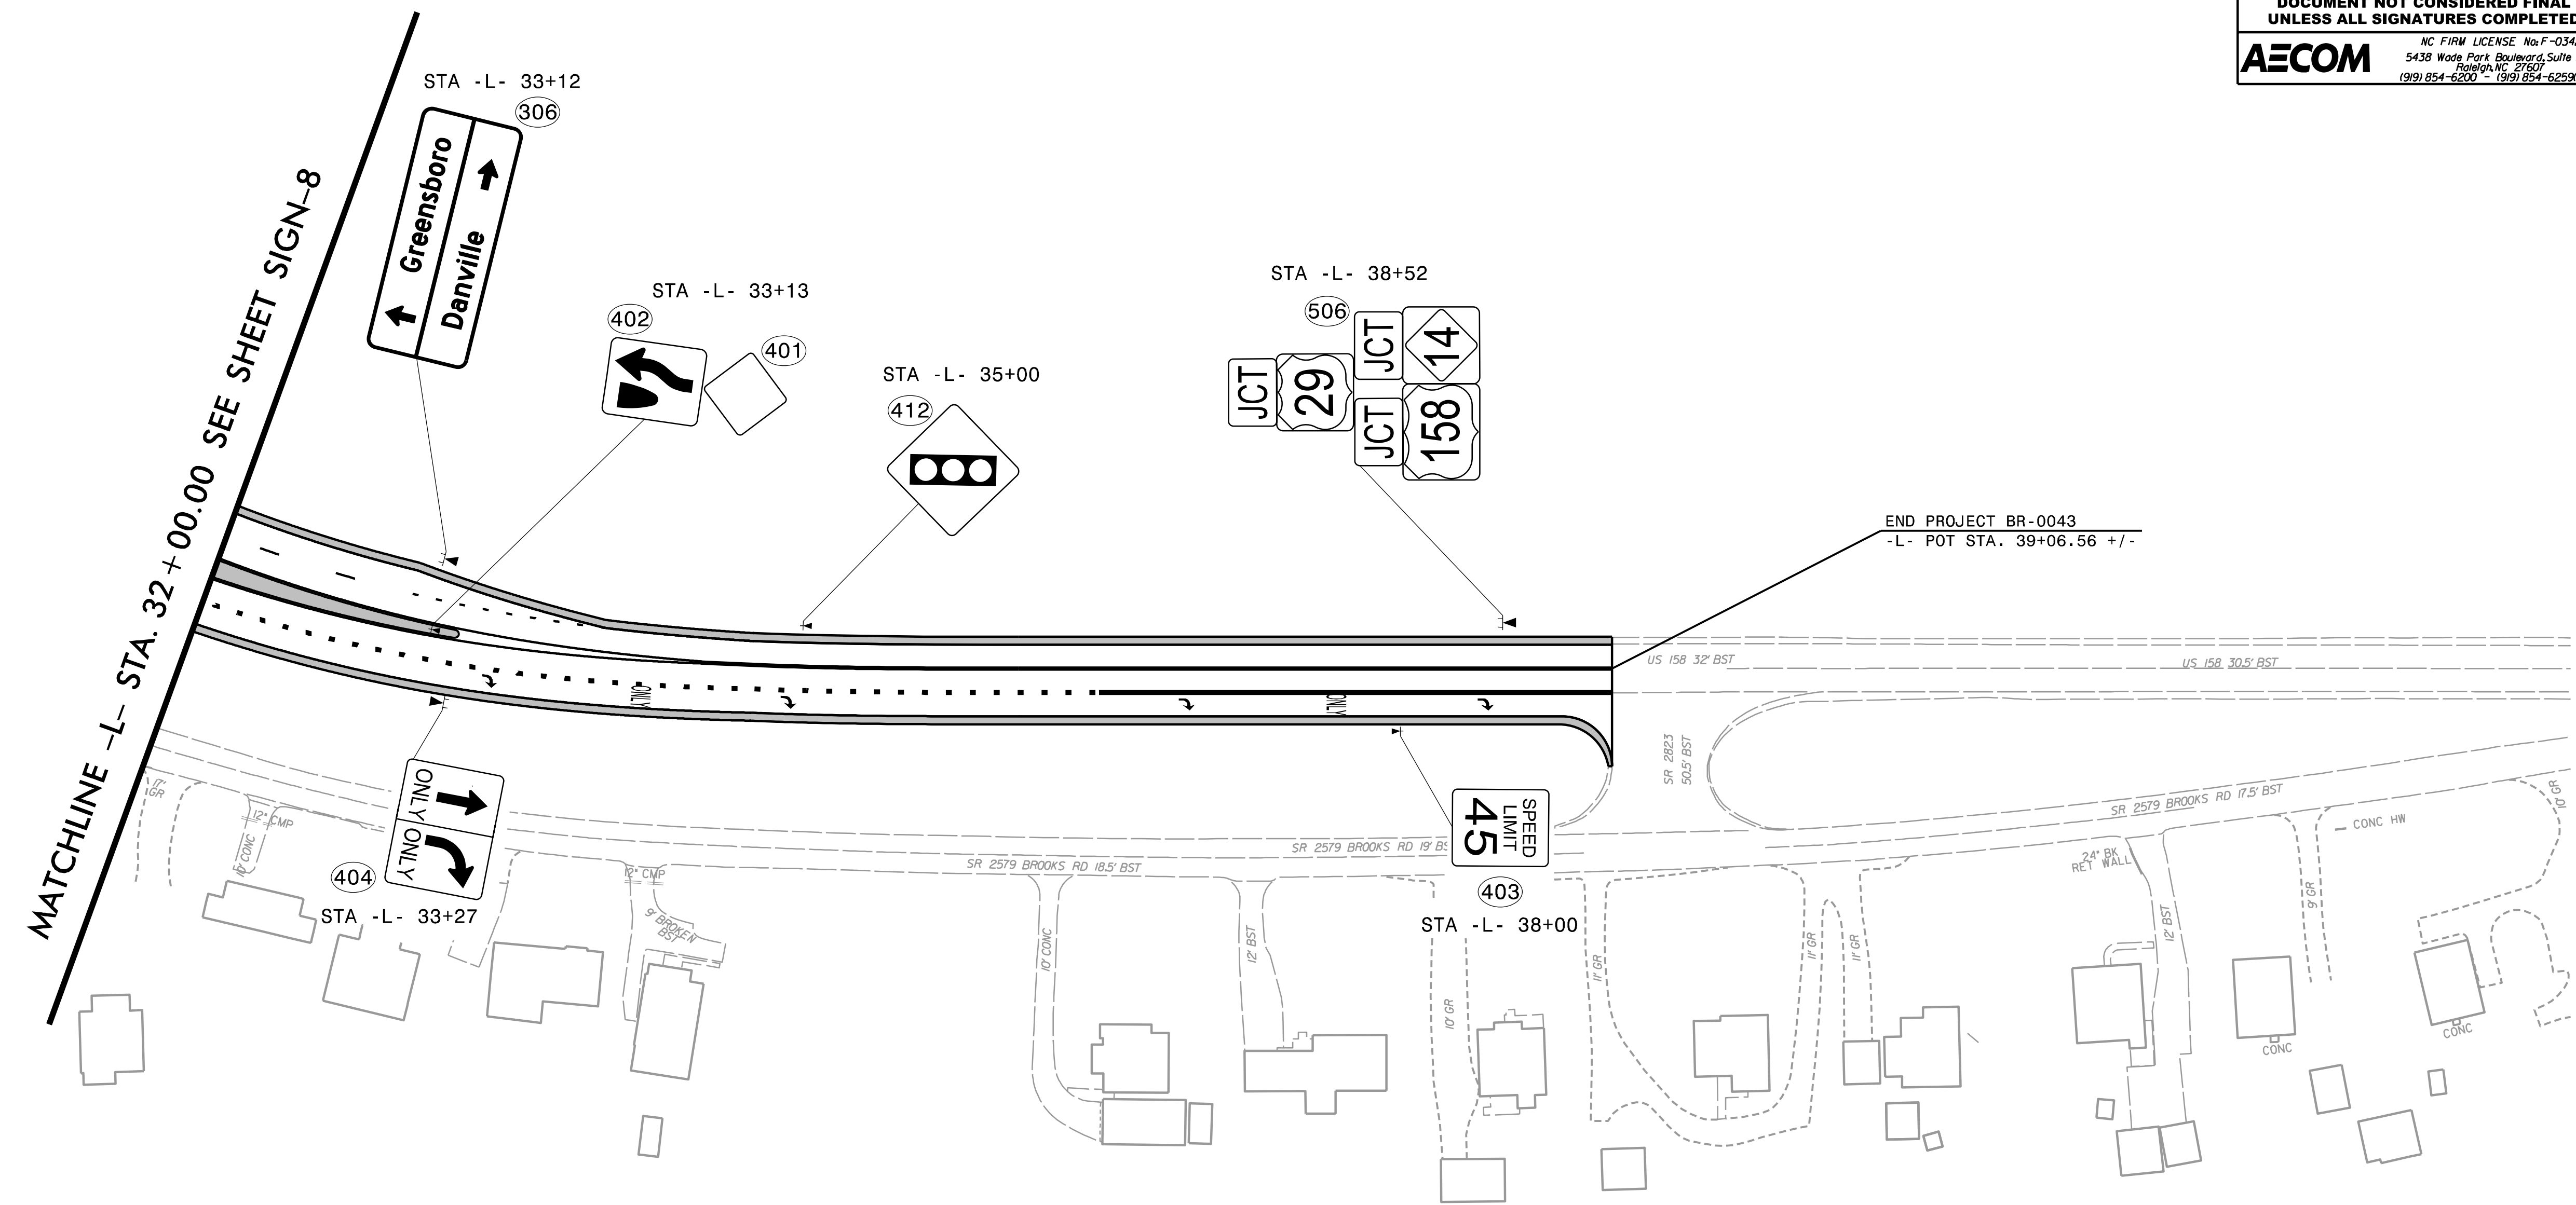

MATCHLINE -L- STA. 32 + 00.00 SEE SHEET SIGN-8

END PROJECT BR-0043
-L- POT STA. 39+06.56 +/-

**PROPOSED SIGNING
FROM -L- 32+00 TO 39+06.56**