



I:\26\2023\pwt\aecom-na-pw.bentley.com\AECOM_DS21_NA_2020\Documents\60581578-NCDDOT_SMU_BR-0043\900-CAD_GIS\910-CAD\70-NCDDOT_TIP\Signing_and_Delineation\SNBR0043_sn_sh10.dgn


TIP NO. BR-0043	SHEET NO. SIGN-10
APPROVED: _____	
DATE: _____	
SEAL	
	
DocuSigned by: Jeffrey A. Kibonzi	1/27/2023
DOCUMENT NOT CONSIDERED FINAL UNLESS ALL SIGNATURES COMPLETED	
	

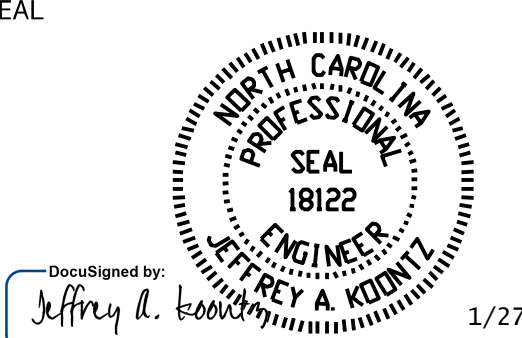

MATCHLINE -RPB-
STA. 19+00.00
SEE SHEET SIGN-8

MATCHLINE -Y- STA. 25+50.00
SEE SHEET SIGN-8

MATCHLINE -RPC- STA. 16+50.00
SEE SHEET SIGN-8

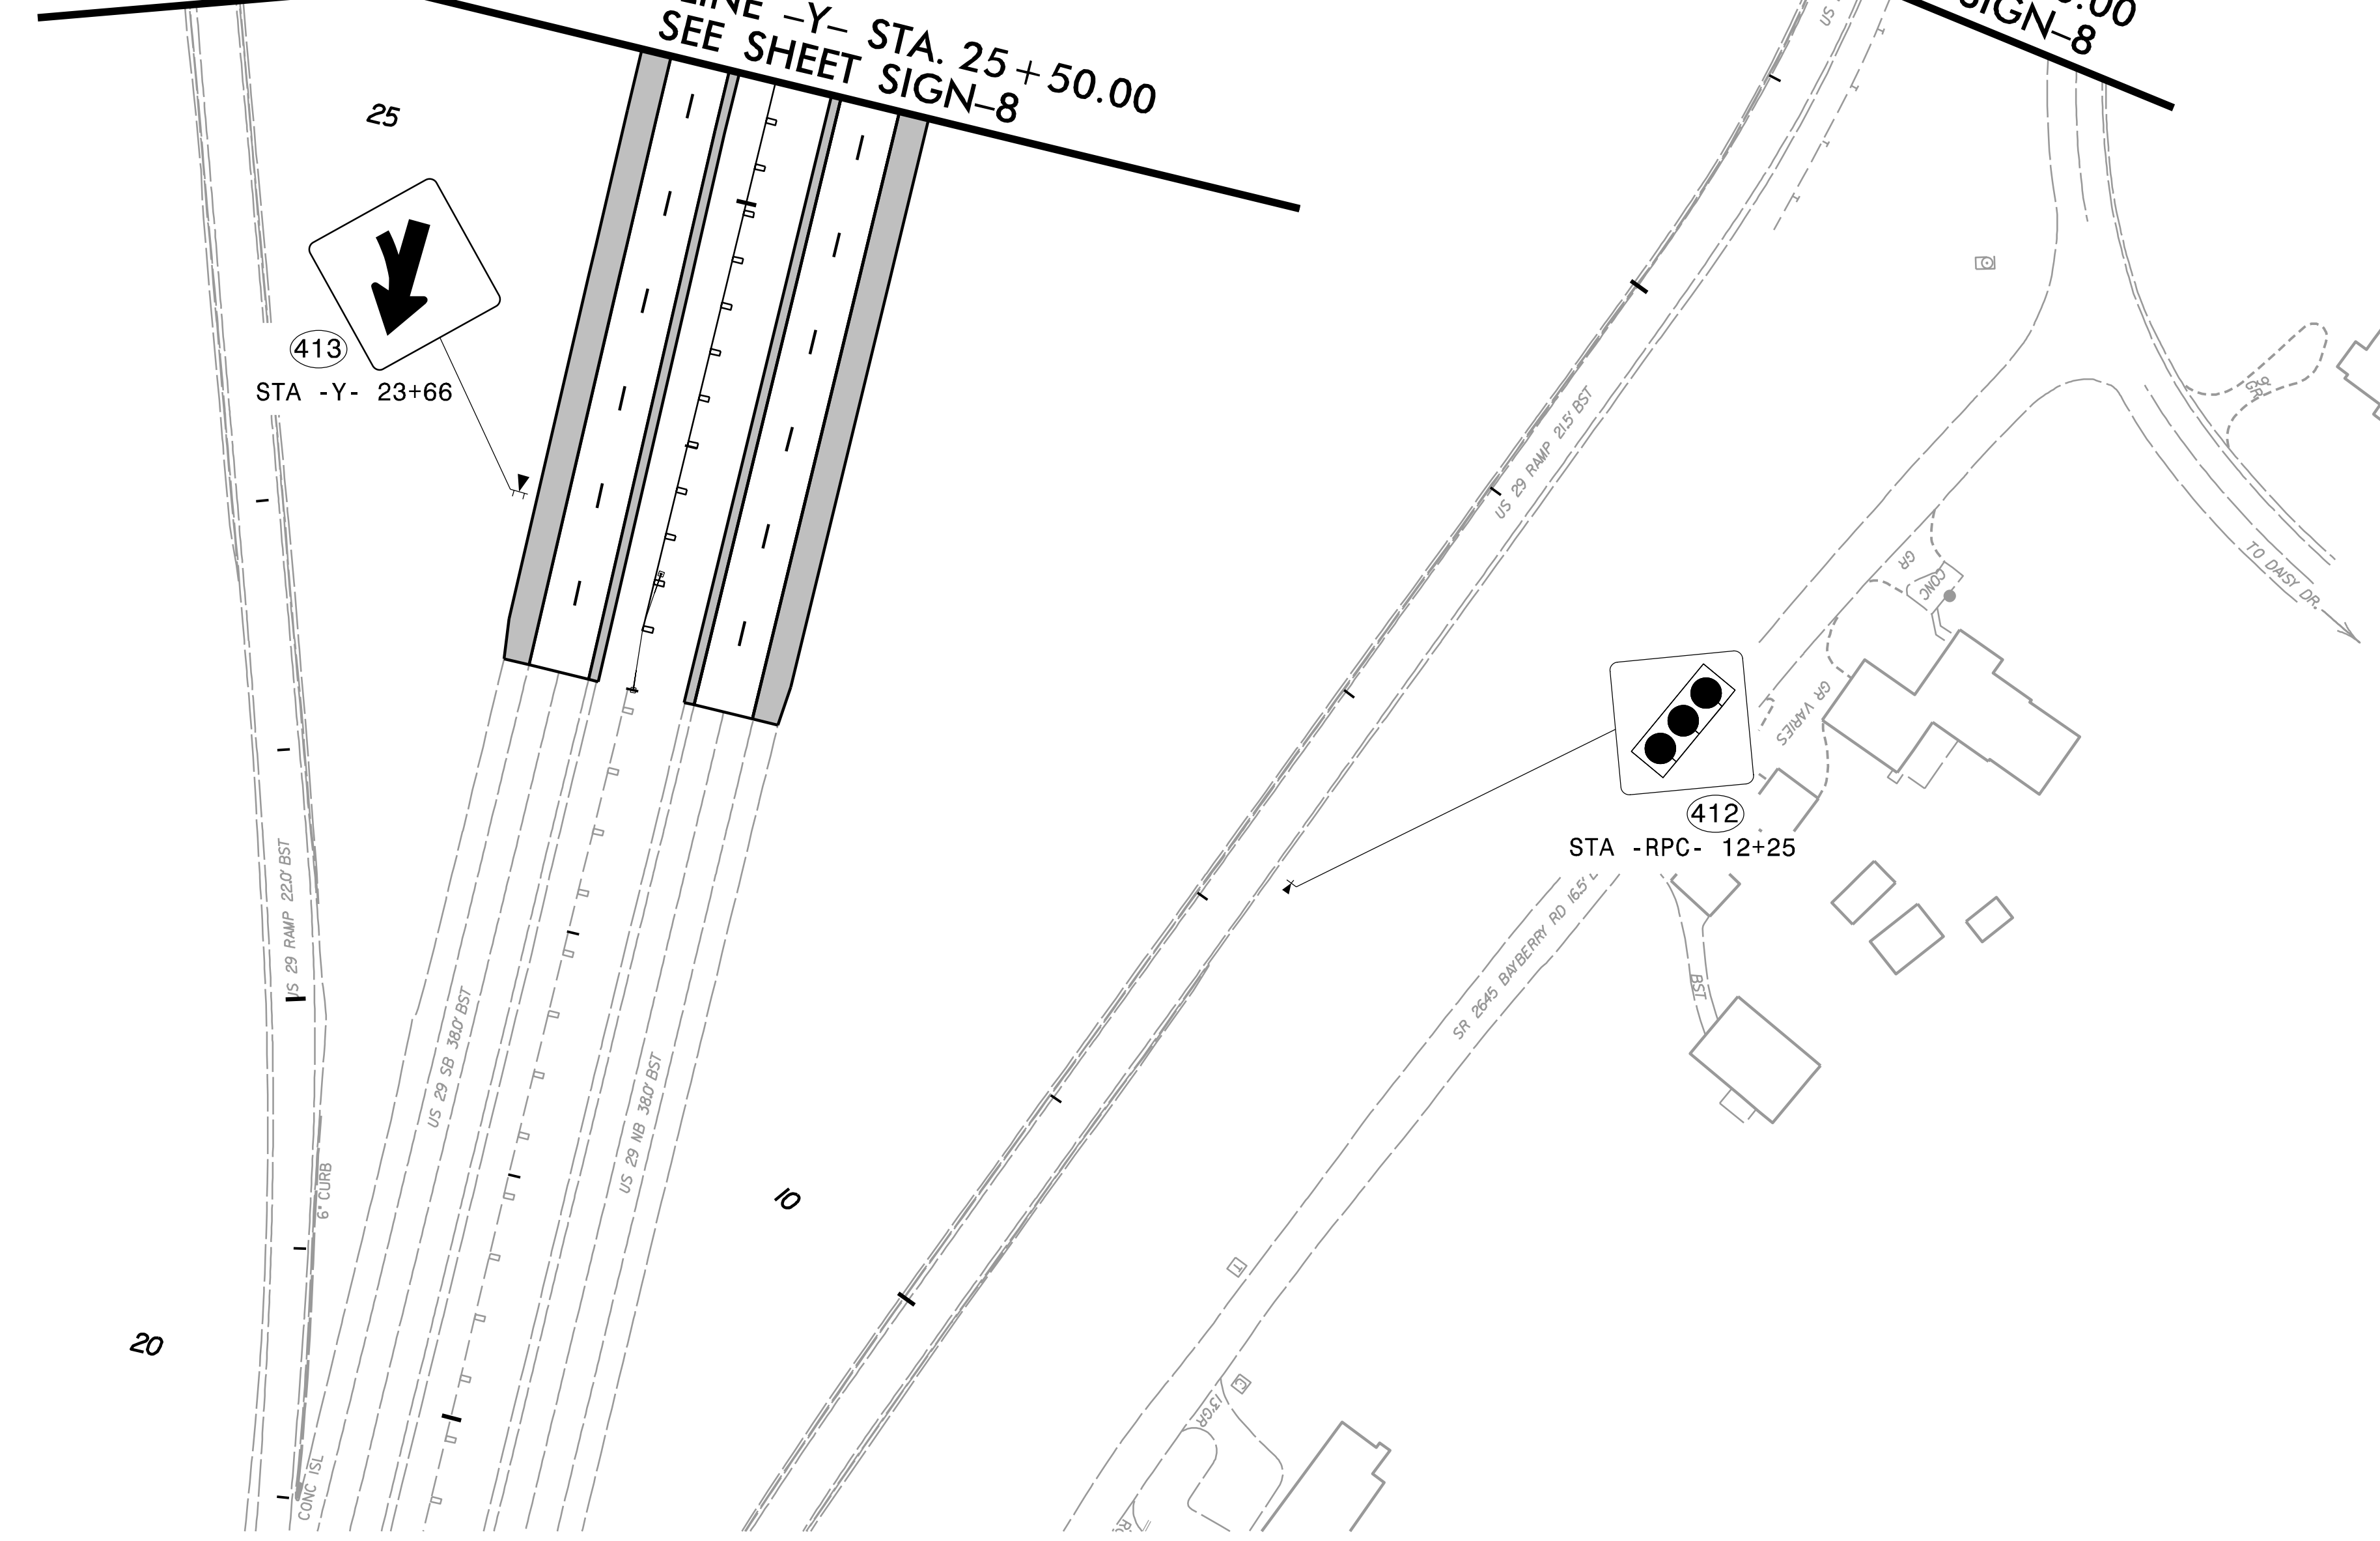

15

20

6

**PROPOSED SIGNING
FROM -Y- 23+00 TO 25+50**