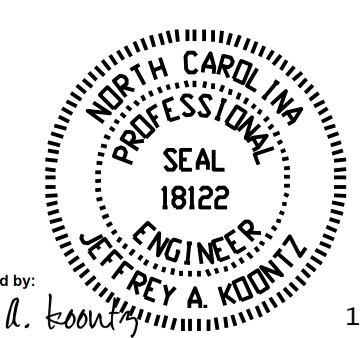

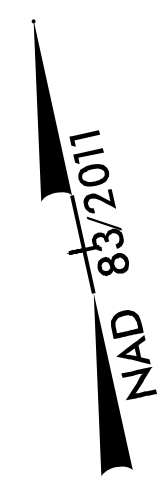
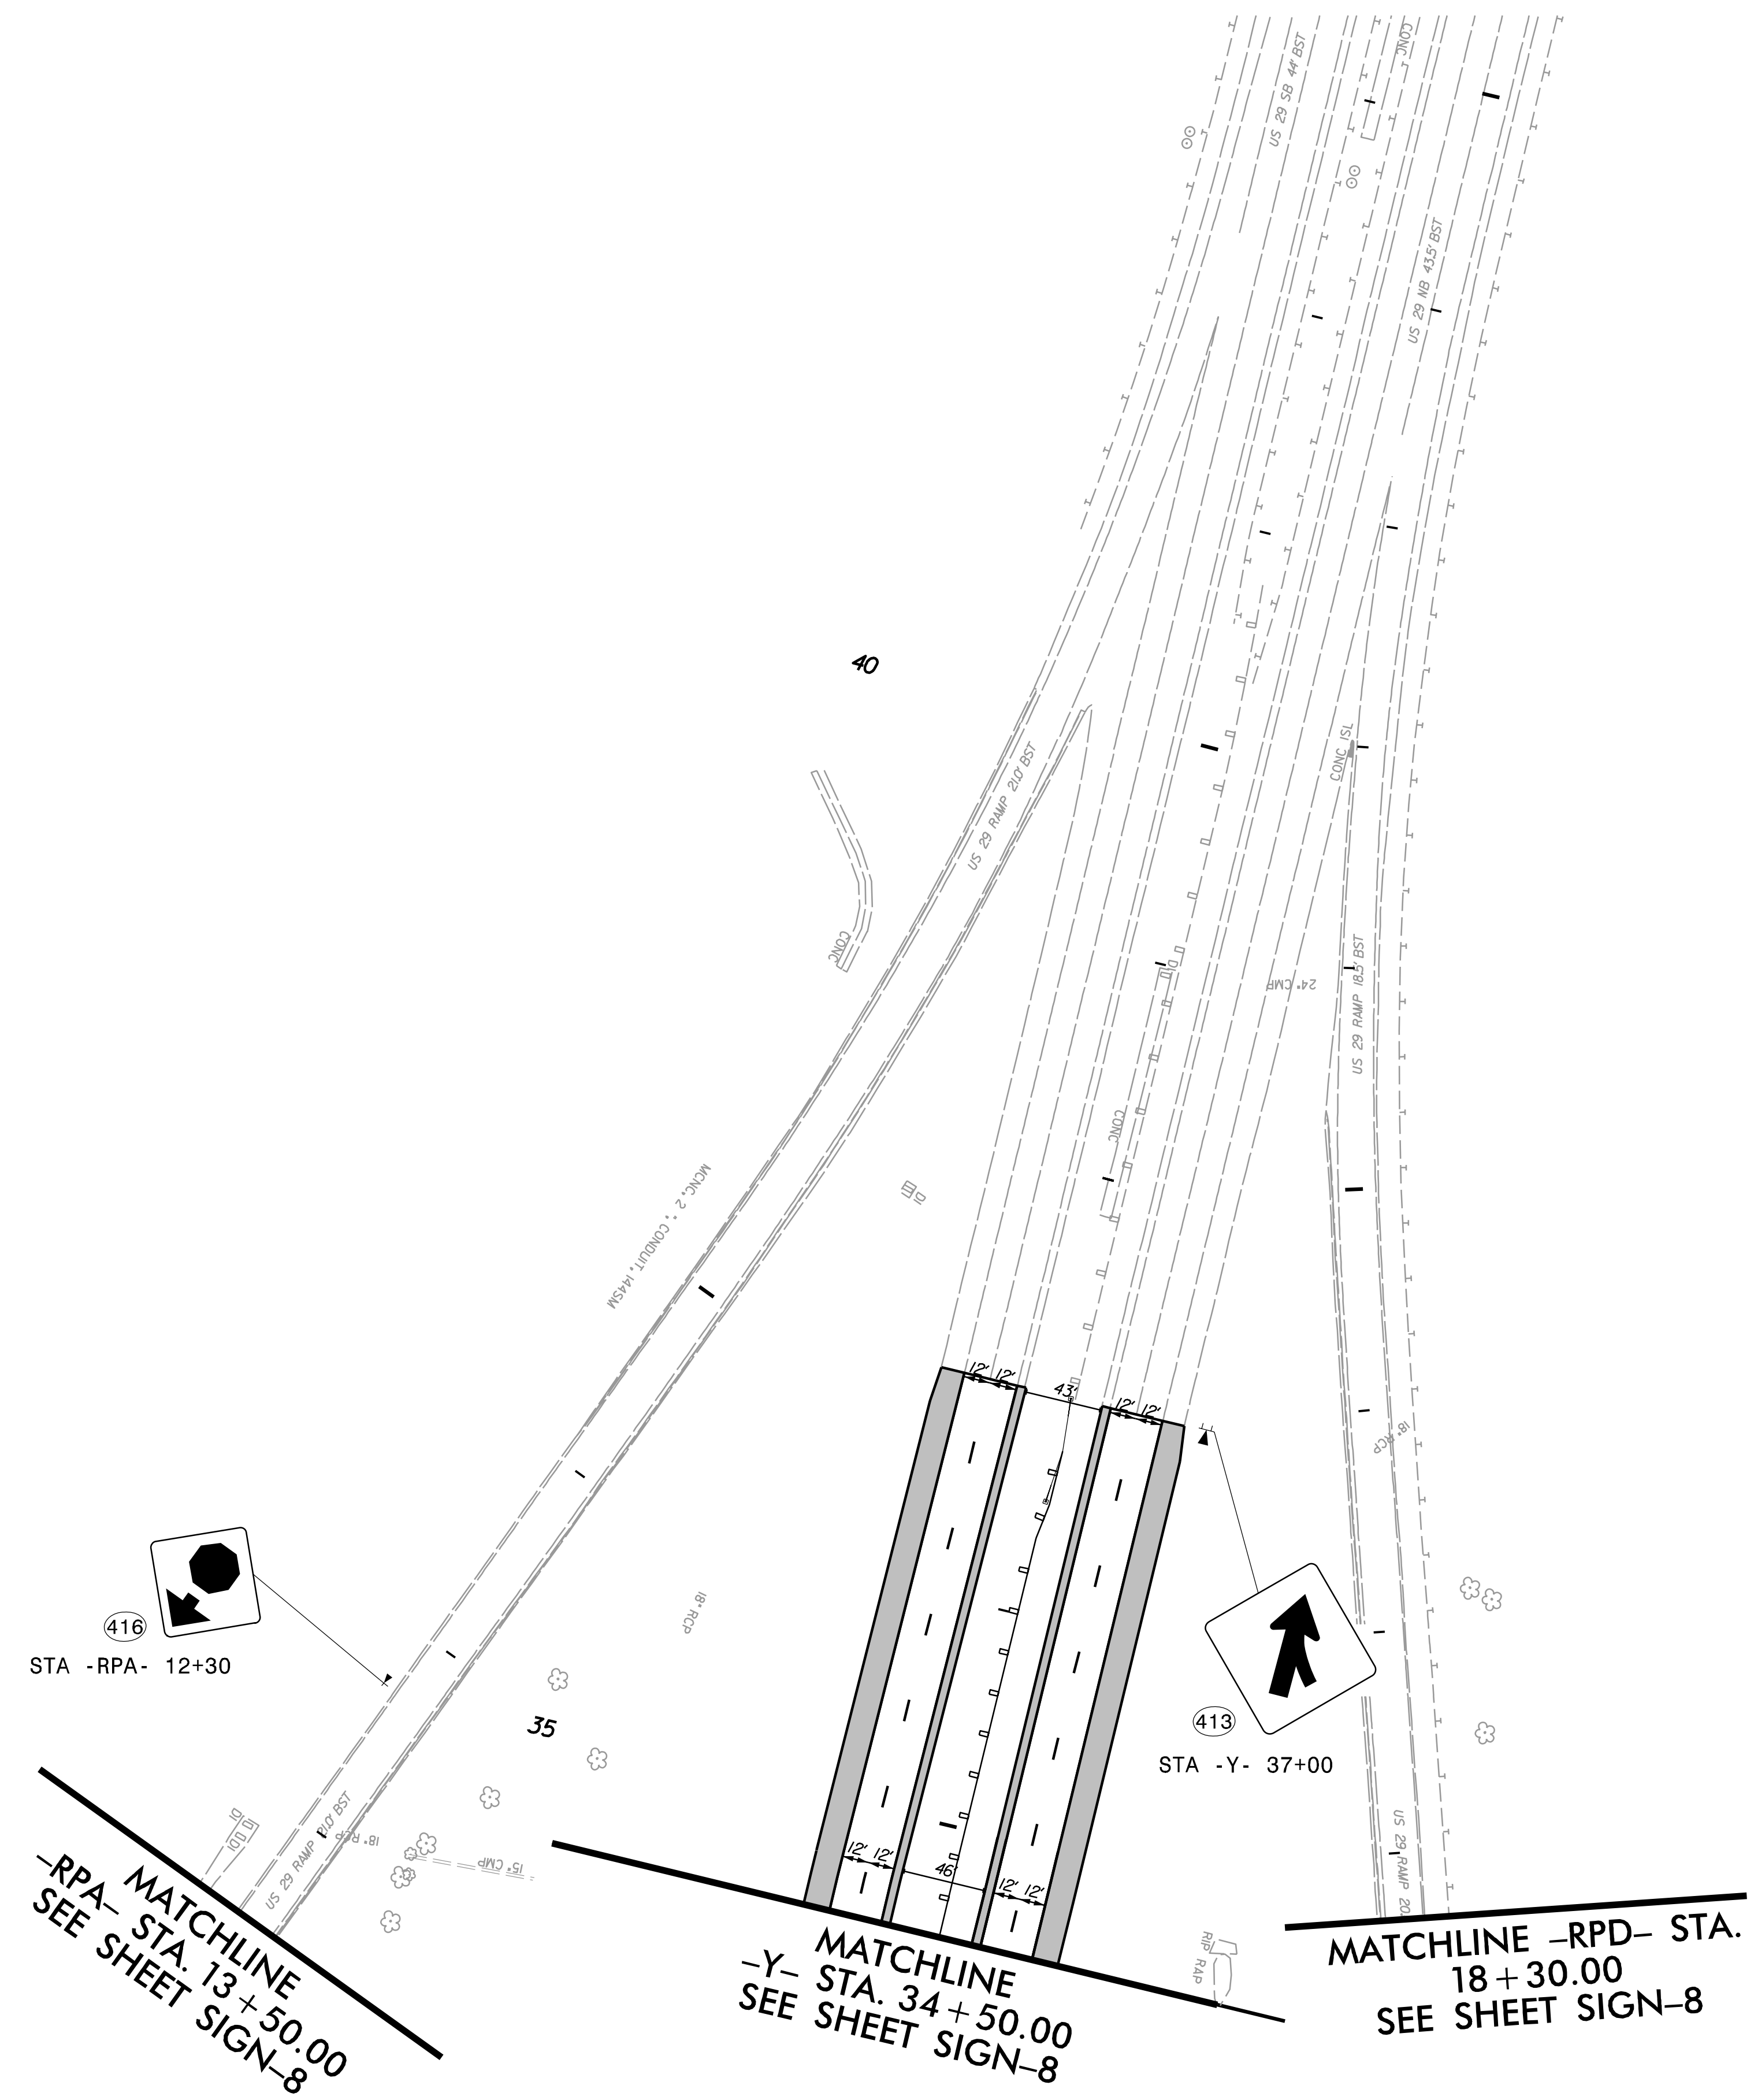


TIP NO. BR-0043	SHEET NO. SIGN-11
APPROVED: _____	
DATE: _____	
SEAL	
	
DocuSigned by: Jeffrey A. Koomz 1/27/2023	
DOCUMENT NOT CONSIDERED FINAL UNLESS ALL SIGNATURES COMPLETED	
	
<small>NC FIRM LICENSE No. F-0342 5438 Wade Park Boulevard, Suite 200 Raleigh, NC 27603 (919) 854-6200 (919) 854-6291 (FAX)</small>	



10

15



MATCHLINE
-RPA- STA. 13+50.00
SEE SHEET SIGN-8

MATCHLINE
-Y- STA. 34+50.00
SEE SHEET SIGN-8

MATCHLINE -RPD- STA.
18+30.00
SEE SHEET SIGN-8

**PROPOSED SIGNING
FROM -Y- 34+50 TO 37+00**

I:\26\2023\pwt\aecom-na-pw\bentley.com\AECOM_DS21_NA_2020\Documents\60581578-NCDDOT SMU BR-0043\900-CAD GIS\910-CAD\70-NCDDOT_TIP\Signing and Delineation\SNBR0043_sn_sh11.dgn
 BlomeN