


UTILITIES BY OTHERS

ALL PROPOSED UTILITY WORK SHOWN ON THIS SHEET WILL BE DONE BY OTHERS. NO PAYMENT WILL BE MADE TO THE CONTRACTOR FOR PROPOSED UTILITY WORK SHOWN ON THIS SHEET.

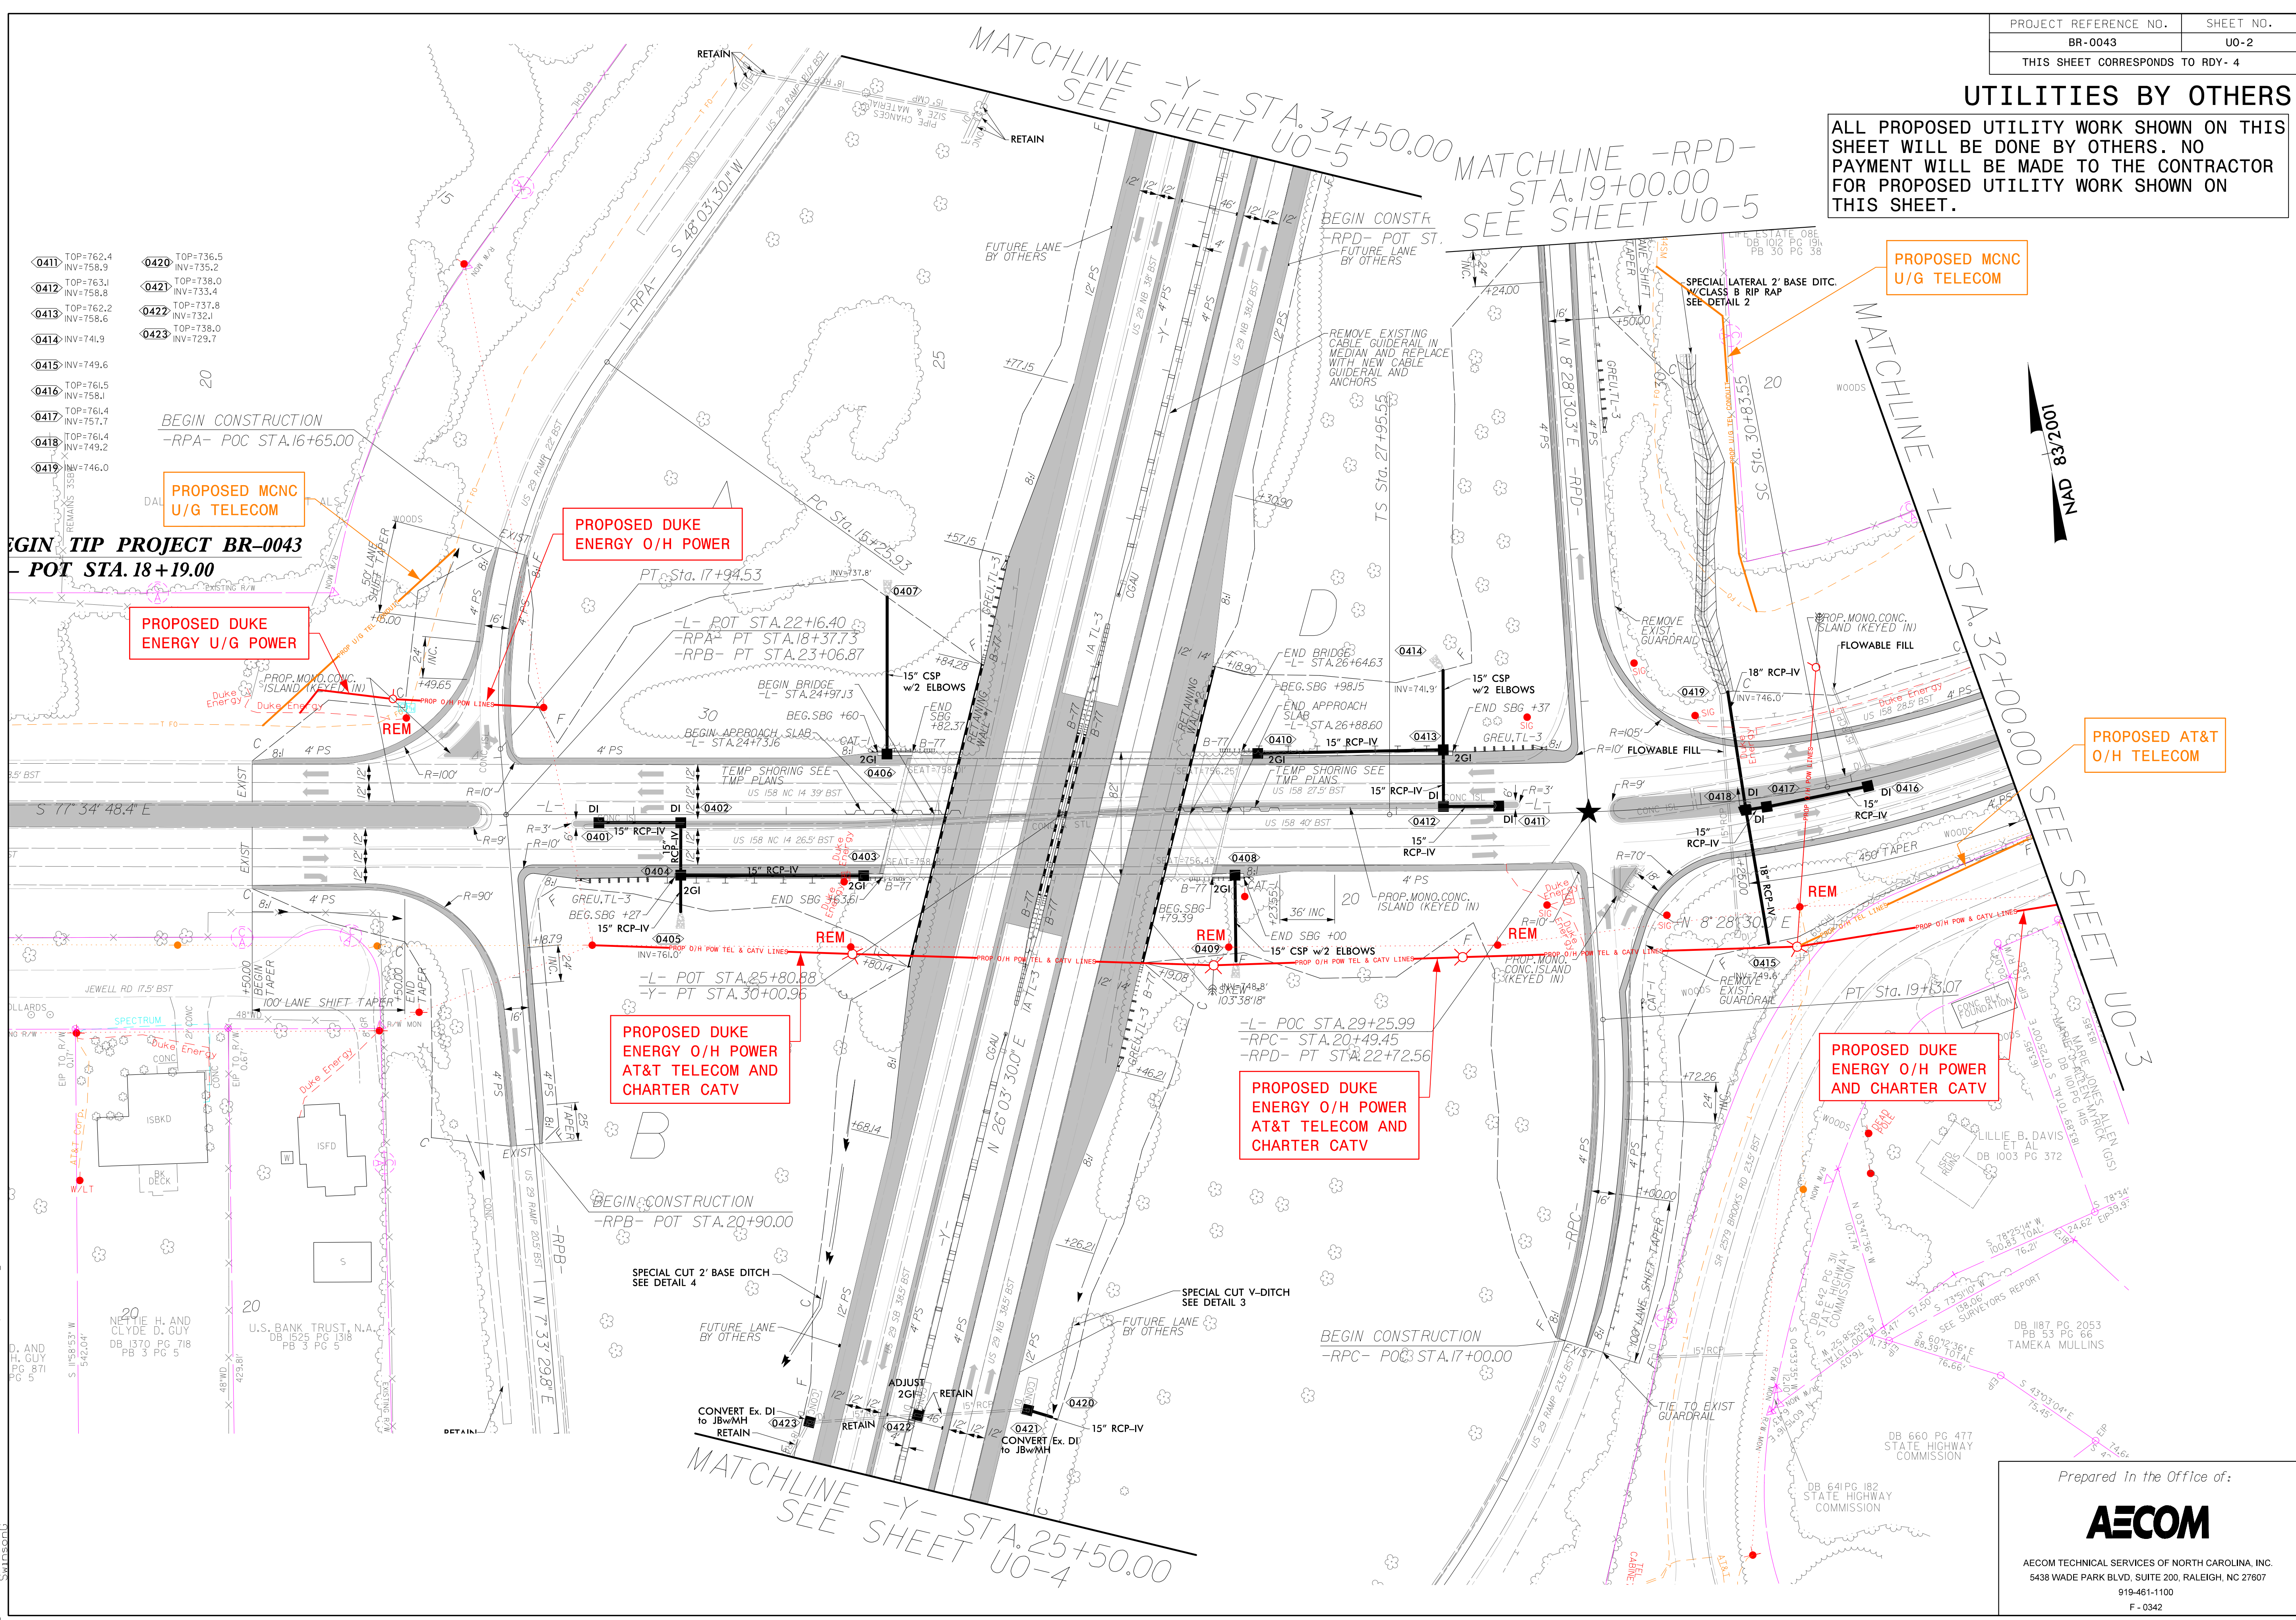

0411	TOP=762.4 INV=758.9	0420	TOP=736.5 INV=735.2
0412	TOP=763.1 INV=758.8	0421	TOP=738.0 INV=733.4
0413	TOP=762.2 INV=758.6	0422	TOP=737.8 INV=732.1
0414	INV=741.9	0423	TOP=738.0 INV=729.7
0415	INV=749.6		
0416	TOP=761.5 INV=758.1		
0417	TOP=761.4 INV=757.7		
0418	TOP=761.4 INV=749.2		
0419	INV=746.0		

**BEGIN TIP PROJECT BR-0043
- POT STA. 18+19.00**

**PROPOSED DUKE
ENERGY U/G POWER**

**PROPOSED DUKE
ENERGY O/H POWER**

**PROPOSED DUKE
ENERGY O/H POWER
AT&T TELECOM AND
CHARTER CATV**

**PROPOSED DUKE
ENERGY O/H POWER
AT&T TELECOM AND
CHARTER CATV**

**PROPOSED DUKE
ENERGY O/H POWER
AND CHARTER CATV**

**PROPOSED MCNC
U/G TELECOM**

**PROPOSED AT&T
O/H TELECOM**

Prepared in the Office of:



AECOM TECHNICAL SERVICES OF NORTH CAROLINA, INC.
5438 WADE PARK BLVD, SUITE 200, RALEIGH, NC 27607
919-461-1100
F-0342

10:54:05 AM 2/20/2020 0202052691.BR0043_u0_psh04.dgn