

# UTILITIES BY OTHERS


ALL PROPOSED UTILITY WORK SHOWN ON THIS SHEET WILL BE DONE BY OTHERS. NO PAYMENT WILL BE MADE TO THE CONTRACTOR FOR PROPOSED UTILITY WORK SHOWN ON THIS SHEET.

- 0701 INV=696.9
- 0702 INV=695.7
- TOP=726.2  
INV=721.3
- 0703 INV=721.3
- TOP=713.0  
INV=708.0
- 0704 INV=708.0
- 0705 INV=692.5

JOHN N. HESTER, III  
DALEY ELISABETH SCOTT, ET ALS  
DB 1312 PG 367  
LIFE ESTATE 08E 299

2  
CLARK M. HOLT, TRUSTEE  
JOHN N. HESTER, III  
DALEY ELISABETH SCOTT, ET ALS  
DB 1291 PG 41  
LIFE ESTATE 08E 299  
PB 30 PG 38

CLARK M. HOLT, TRUSTEE  
JOHN N. HESTER, III  
DALEY ELISABETH SCOTT, ET ALS  
DB 1291 PG 41  
LIFE ESTATE 08E 299  
PB 30 PG 38

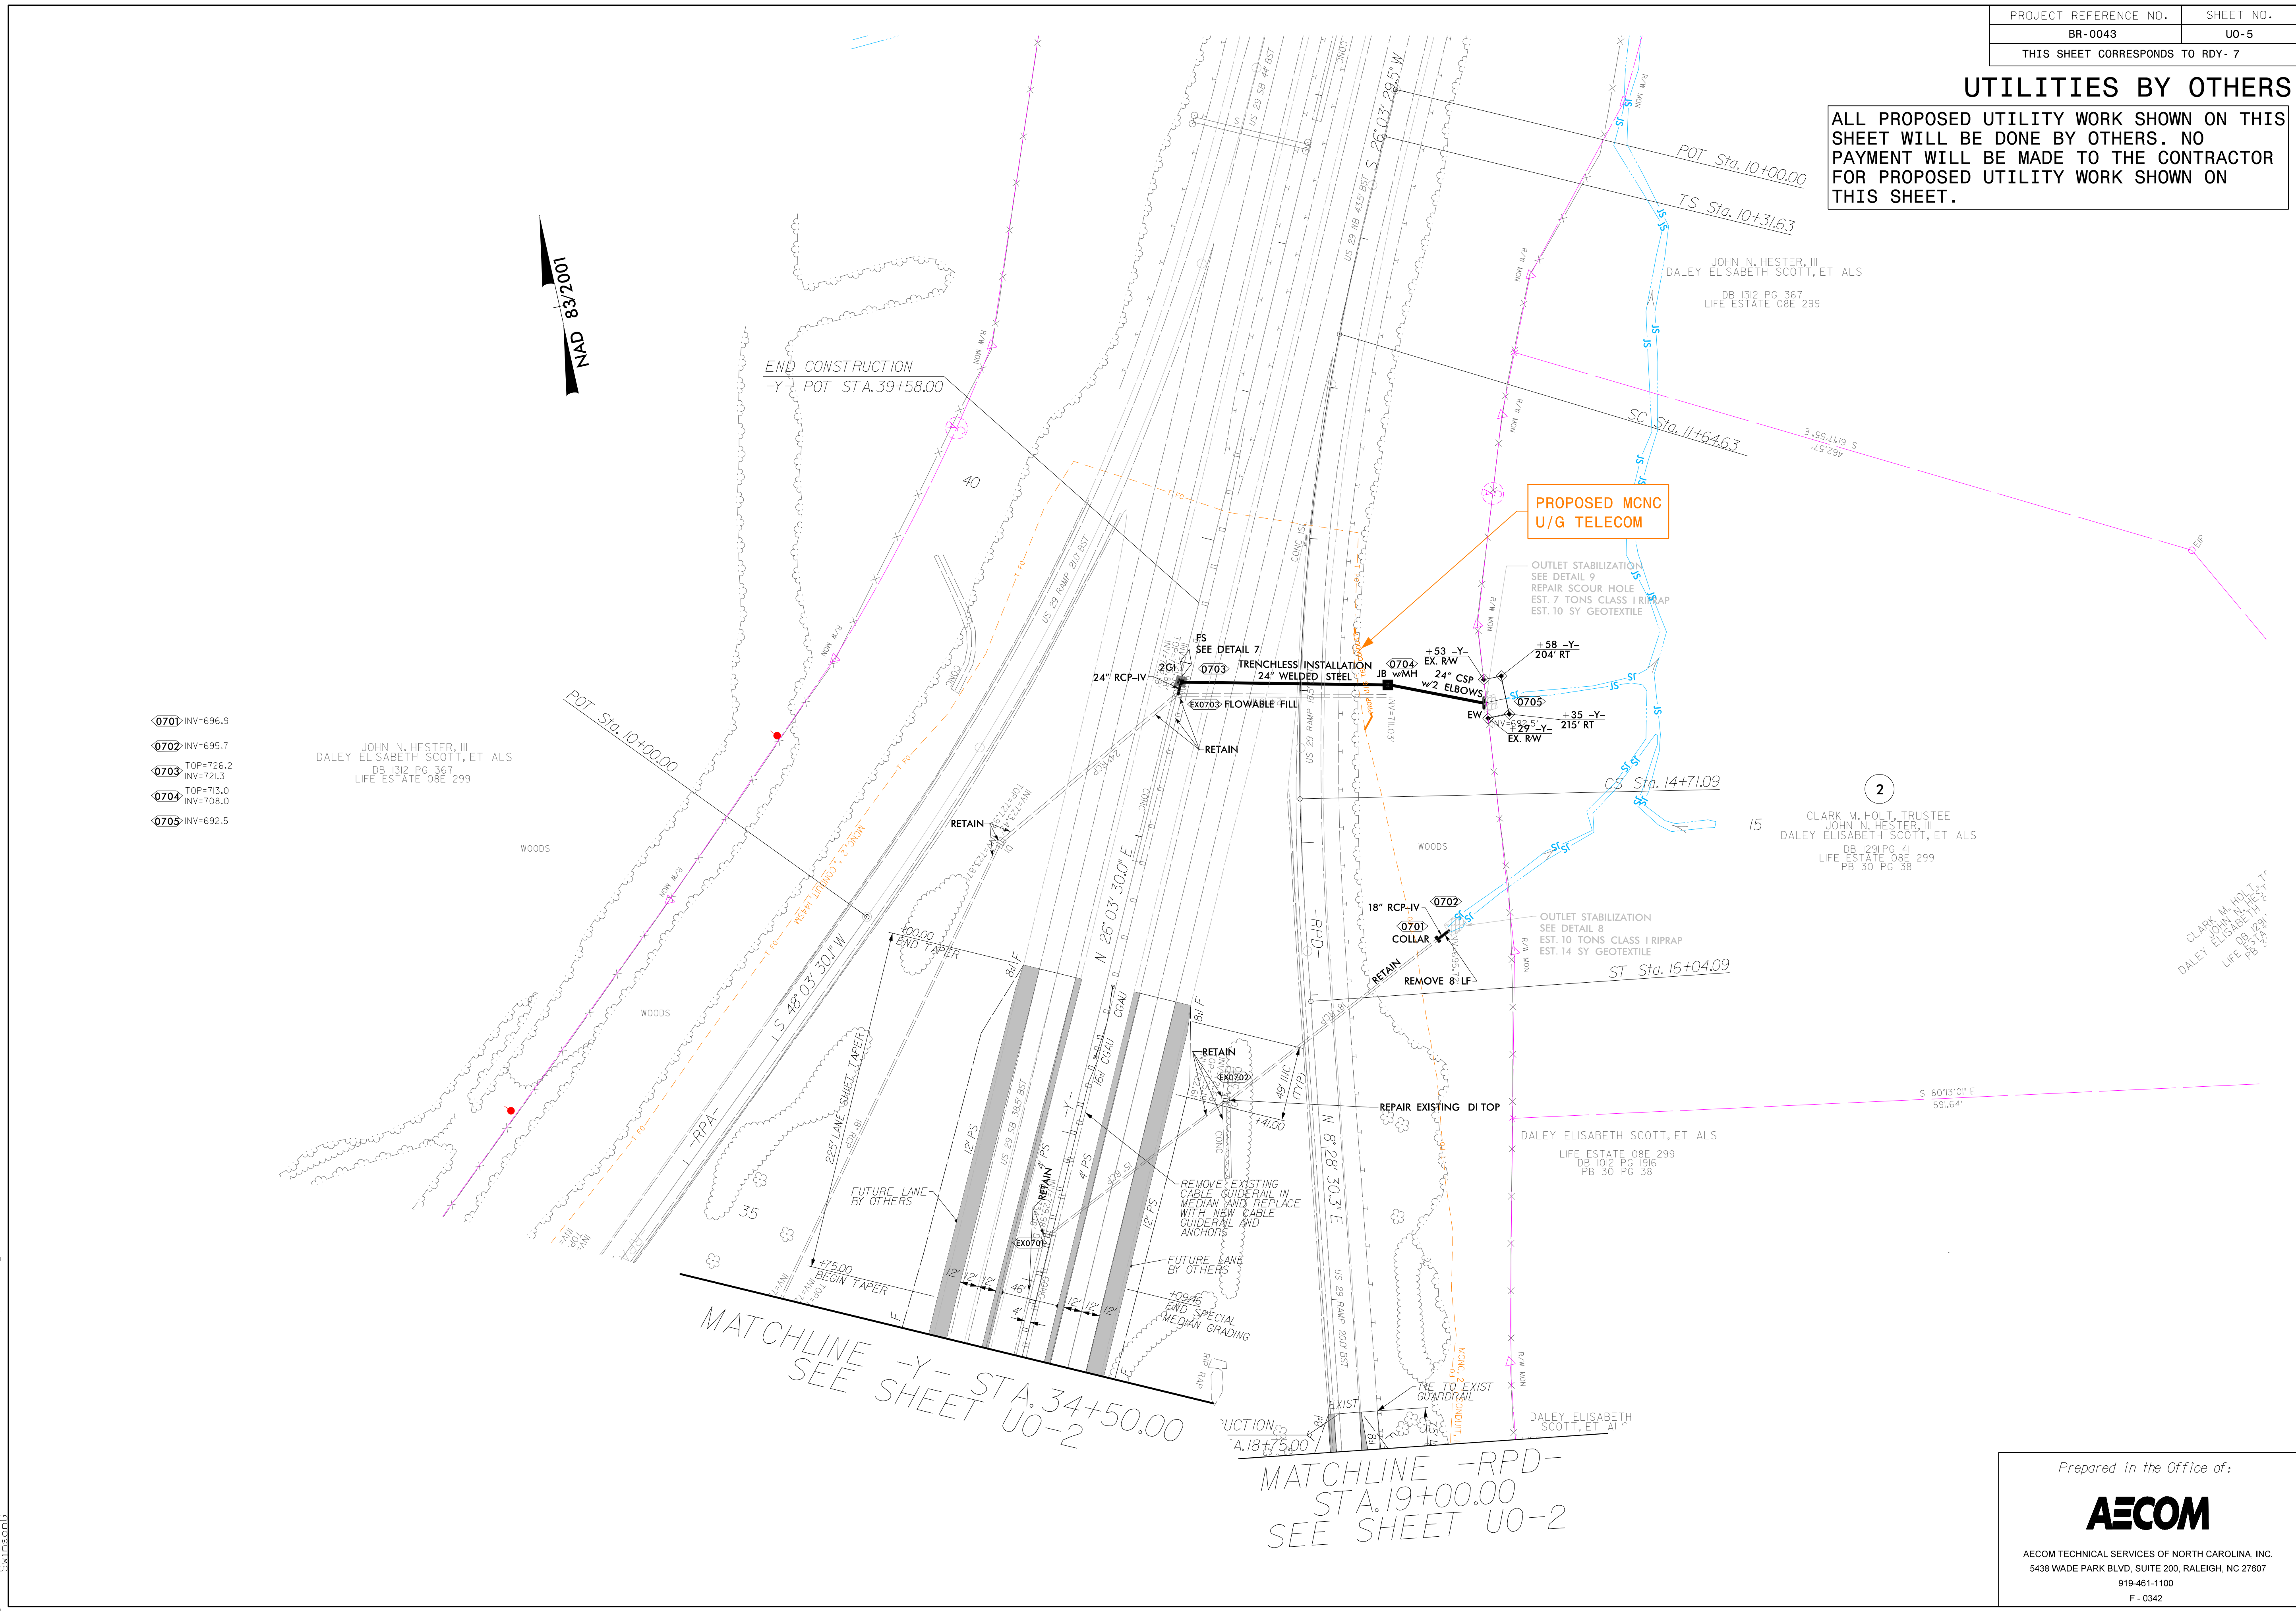

11/03/21 10:31 AM  
 \\ark\mg\_aec\proj\2020\020205269\BR0043\_uo\_psh07.dgn  
 S:\msc\j\n