



2/16/2023
P:\a\escom-na-pw-ben-tj\ey.com\AECOM_DS21_NA_2020\Documents\60561578-NCDDT_SKU_BR-0043\900-CAD_GIS\910_CAD\70_NCDOT_TIP\Roadway\CorridorModeling\BR0043_rdy_XPL_L.dgn

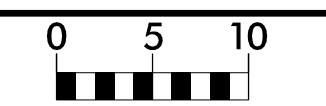

PROJ. REFERENCE NO.	SHEET NO.
BR-0043	X-7

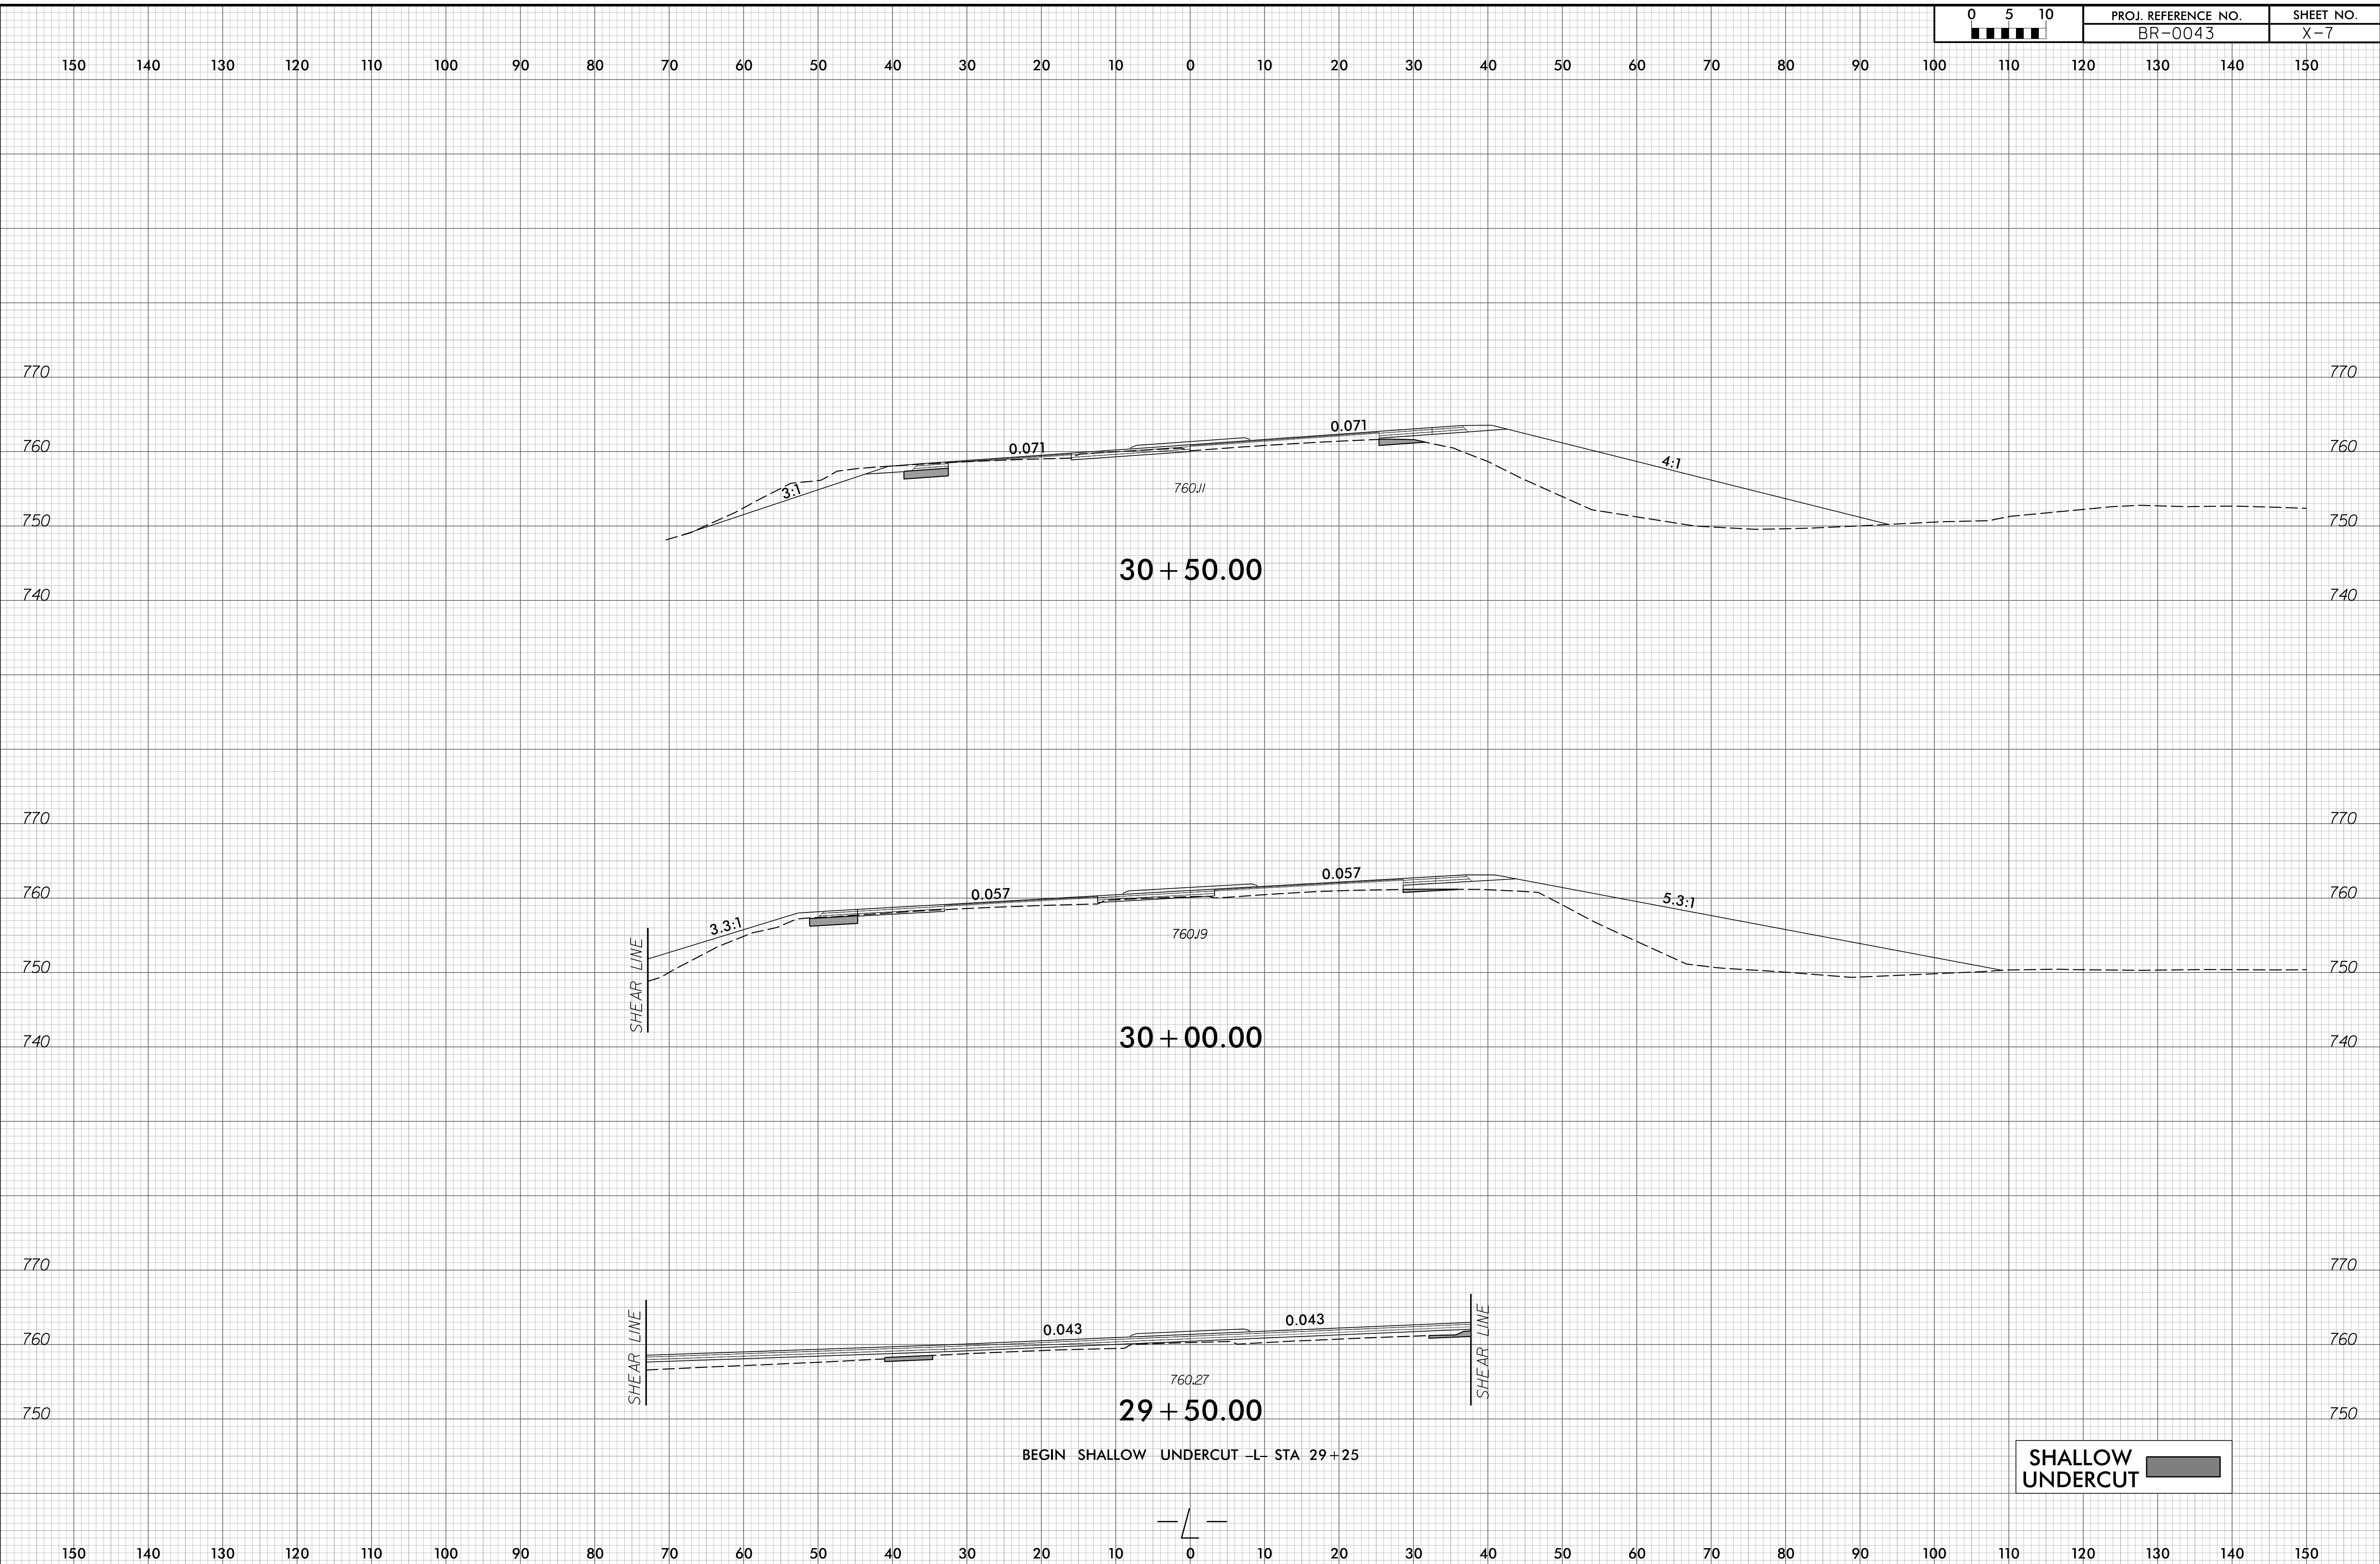

30 + 50.00

30 + 00.00

29 + 50.00

BEGIN SHALLOW UNDERCUT -L- STA 29+25

SHALLOW UNDERCUT