



6/23/16

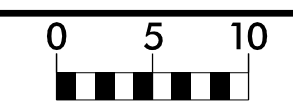

PROJ. REFERENCE NO.	SHEET NO.
BR-0043	X-8

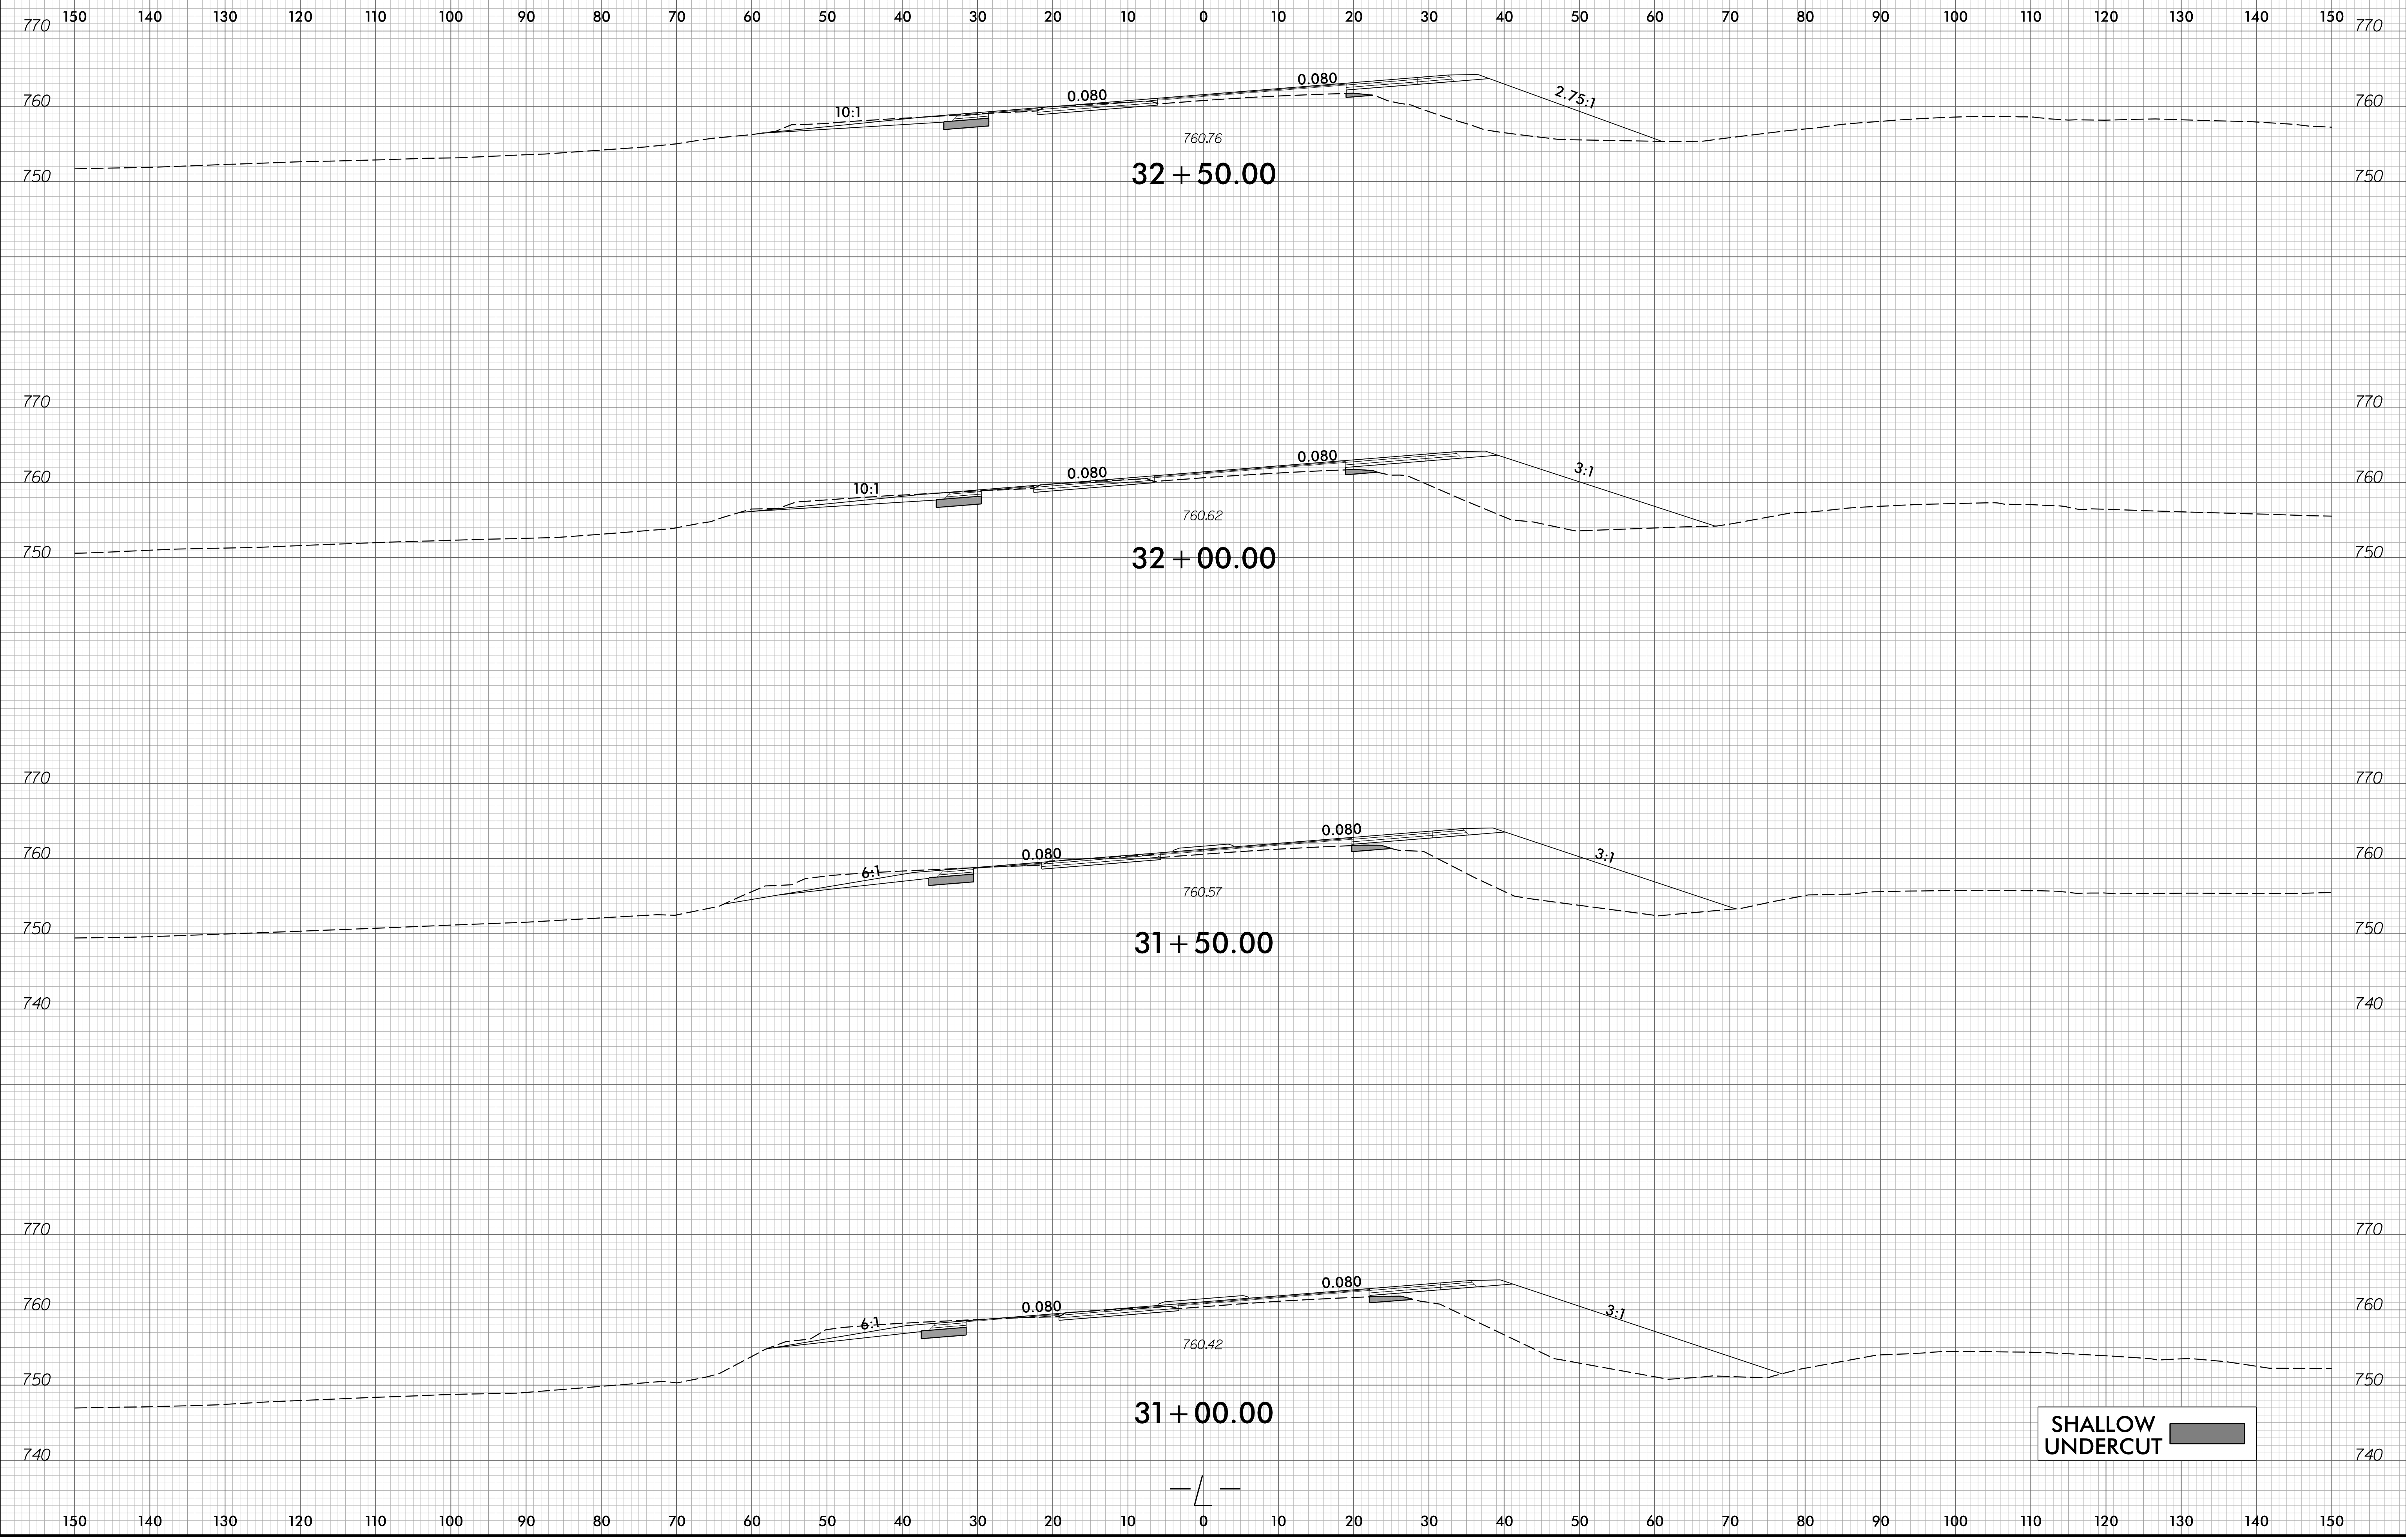

2/16/2023
 P:\a\escom-na-pw-ben-tj\ey.com\AECOM_DS21_NA_2020\Documents\60561578-NCDDT_SKU_BR-0043\900-CAD_GIS\910_CAD\70_NCDDT_TIP\Roadway\CorridorModeling\BR0043_rdu_XPL_L.dgn
 mbeba2c

SHALLOW UNDERCUT

