


6/23/16
2/16/2023
P:\a\escom-na-pw-bentley.com\AECOM_DS21_NA_2020\Documents\60561578-NCDOT_SMU_BR-0043\900-CAD_GIS\910_CAD\70_NCDOT_TIP\Roadway\CorridorModeling\BR0043_rdy_XPL_L.dgn

0 5 10	PROJ. REFERENCE NO.	SHEET NO.
	BR-0043	X-9

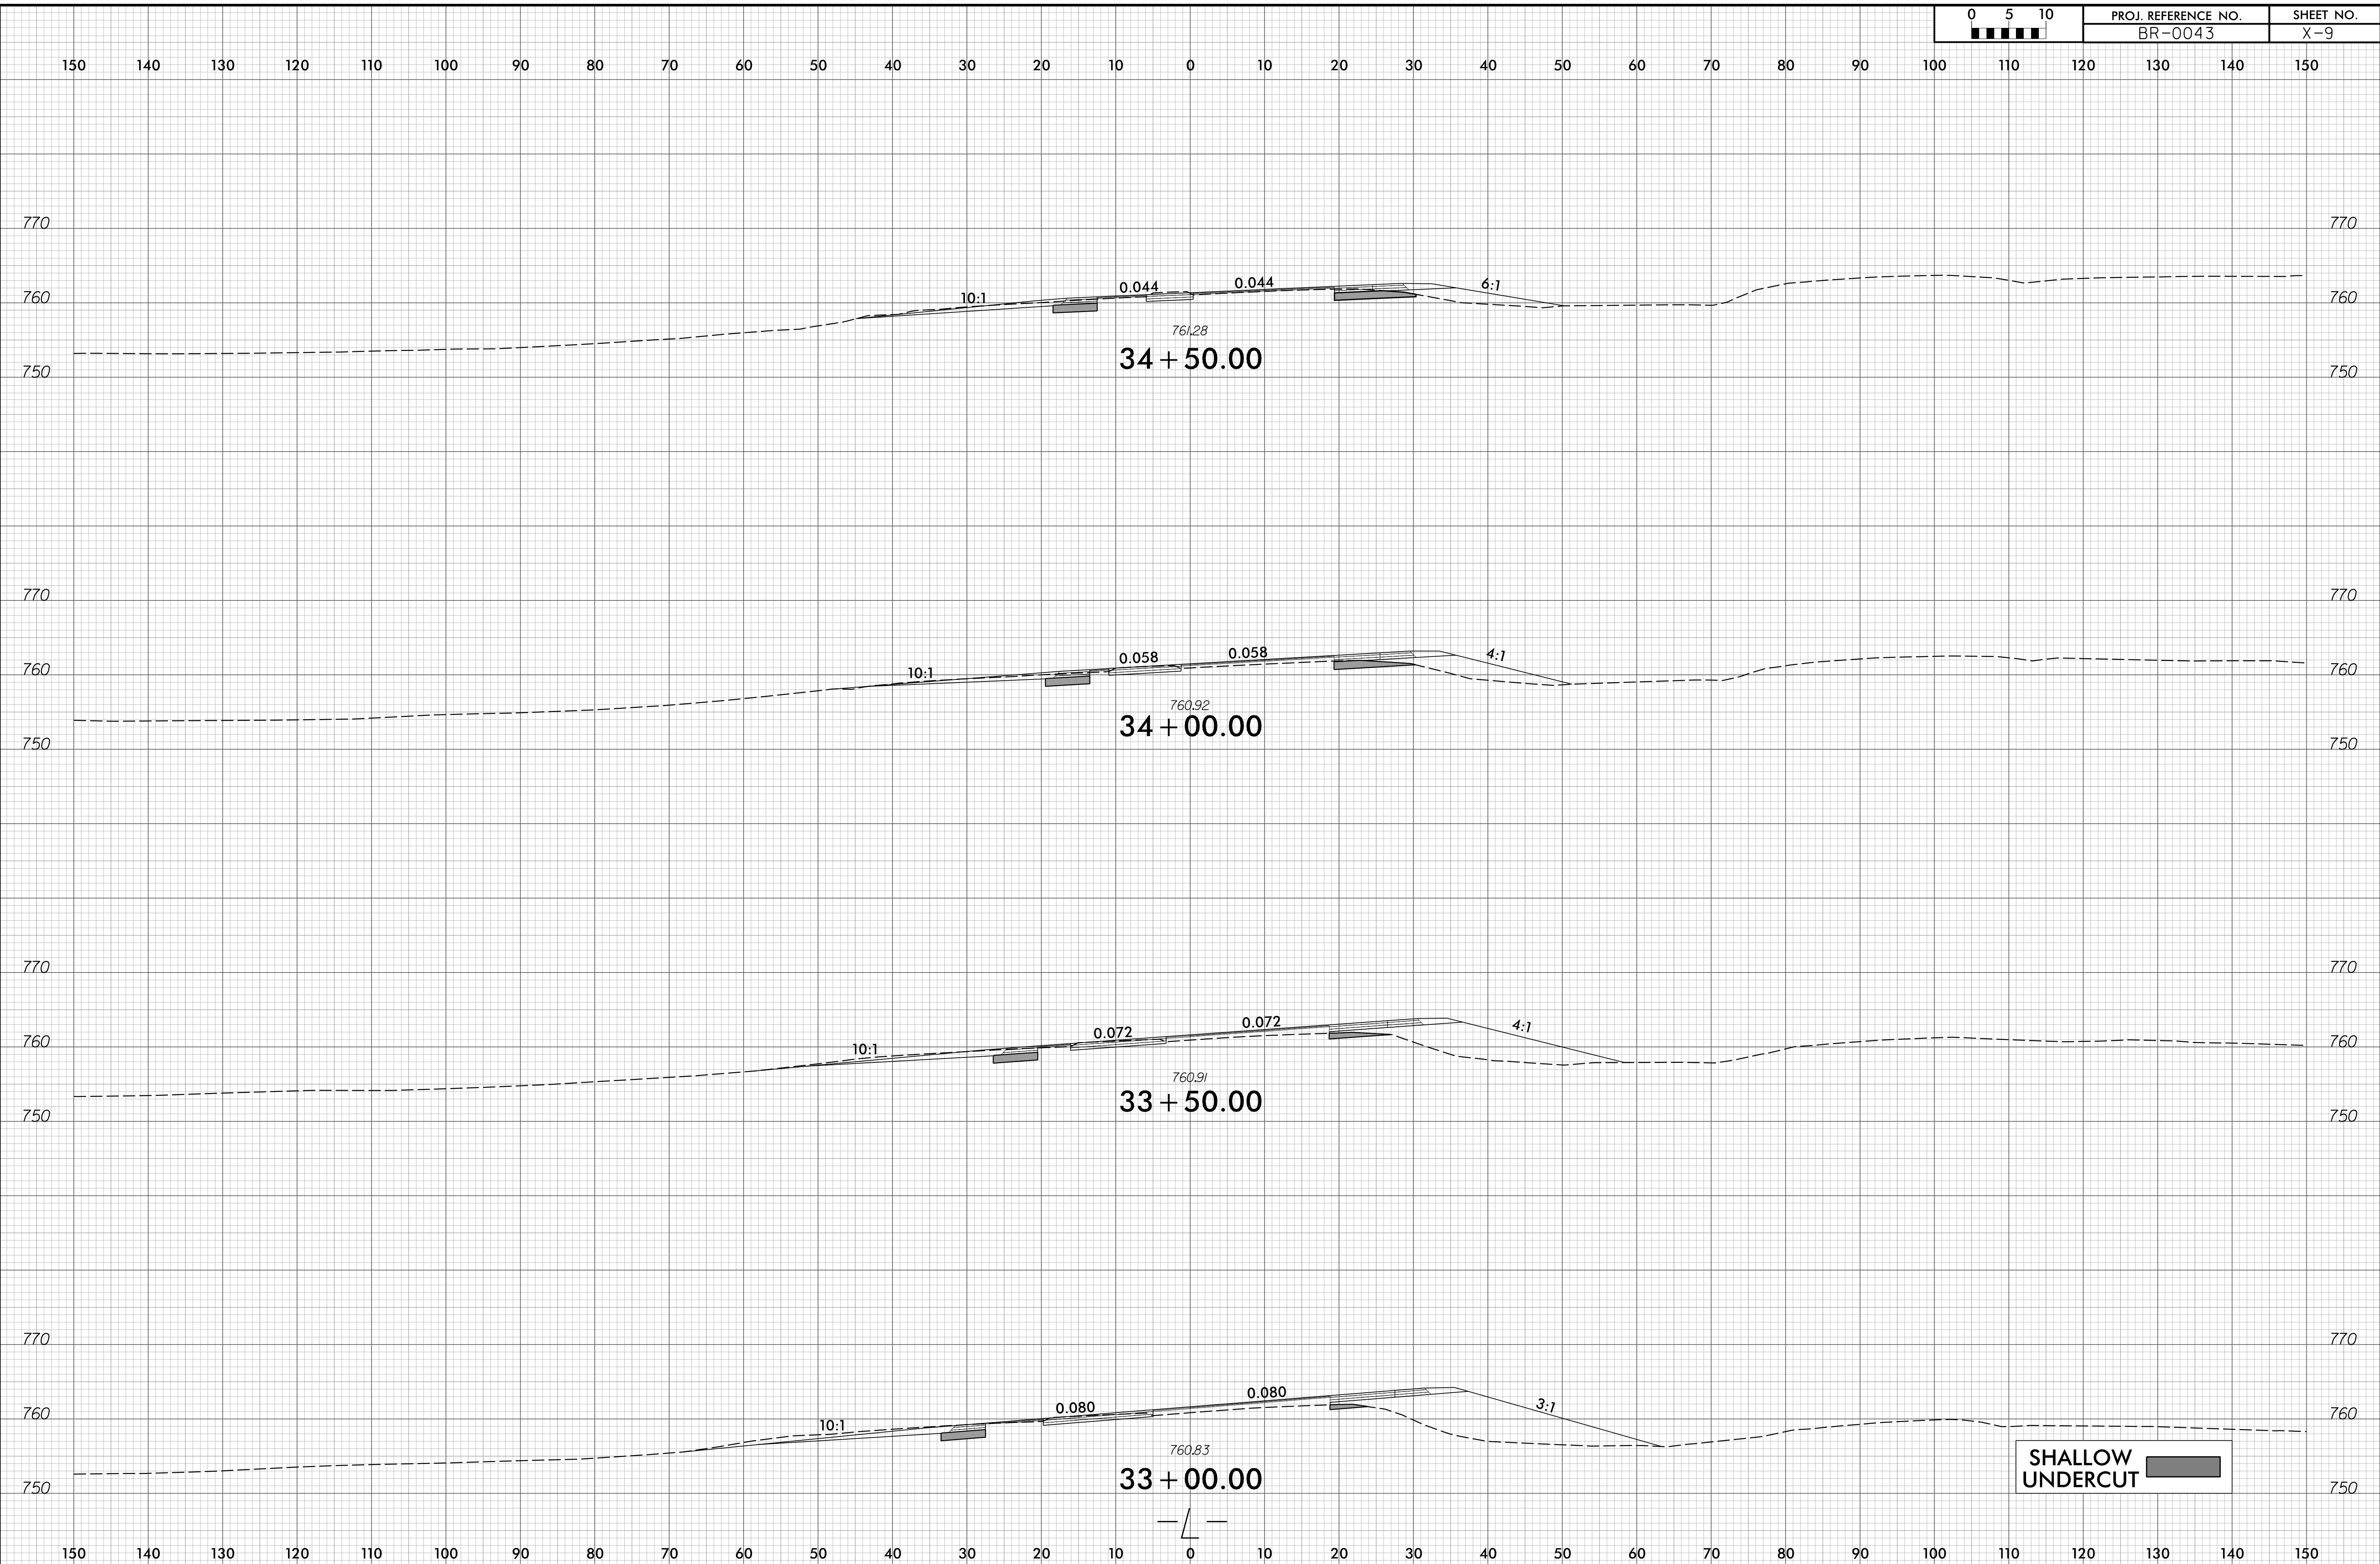

SHALLOW UNDERCUT