


6/23/16
2/16/2023
P:\a\escom-na-pw-ben-tj\ey.com\AECOM_DS21_NA_2020\Documents\60561578-NCDDT_SKU_BR-0043\900-CAD_GIS\910_CAD\70_NCDDT_TIP\Roadway\CorridorModeling\BR0043_rdy_XPL_L.dgn

0 5 10	PROJ. REFERENCE NO.	SHEET NO.
	BR-0043	X-12

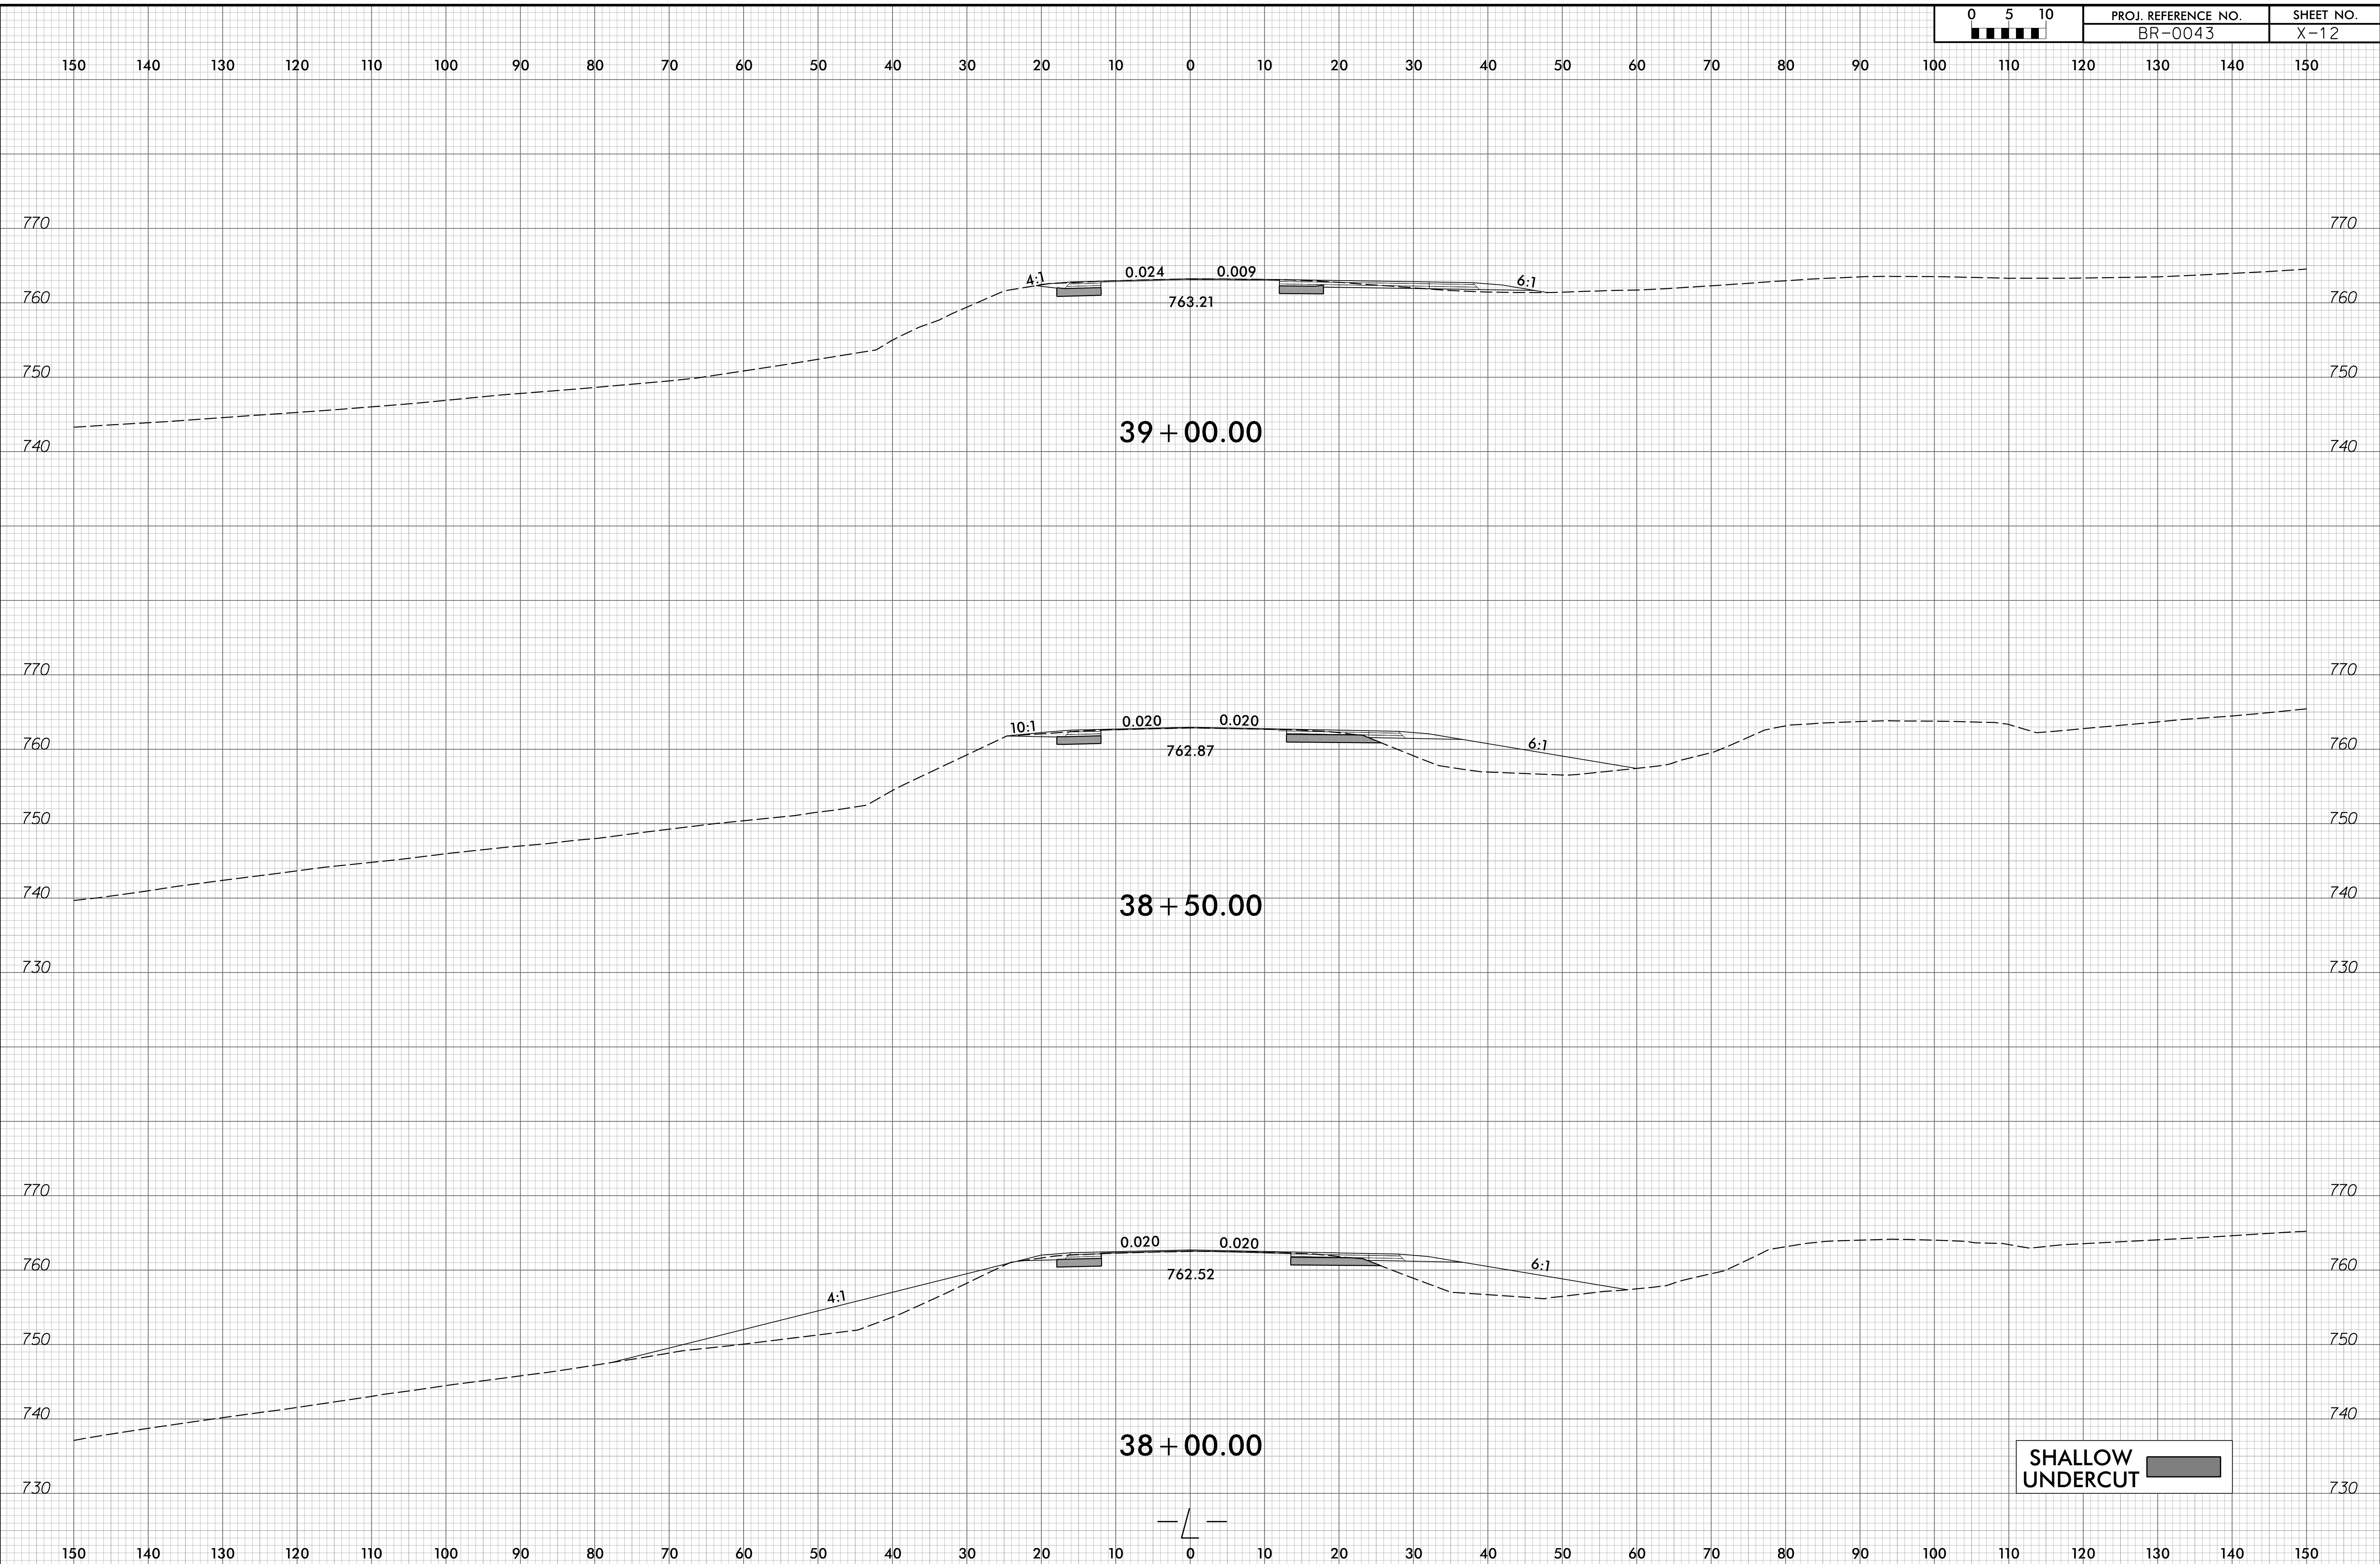

39 + 00.00

38 + 50.00

38 + 00.00

SHALLOW UNDERCUT

