



6/23/16  
2/16/2023  
P:\a\escom-na-pw-bentley.com\AECOM\_DS21\_NA\_2020\Documents\60561578-NCDDT\_S\U BR-0043\900-CAD GIS\910\_CAD\70\_NCDOT\_TIP\Roadway\CorridorModeling\BR0043\_rdy\_XPL\_L.dgn

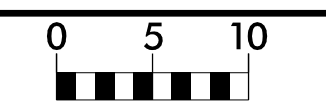

PROJ. REFERENCE NO.	SHEET NO.
BR-0043	X-13

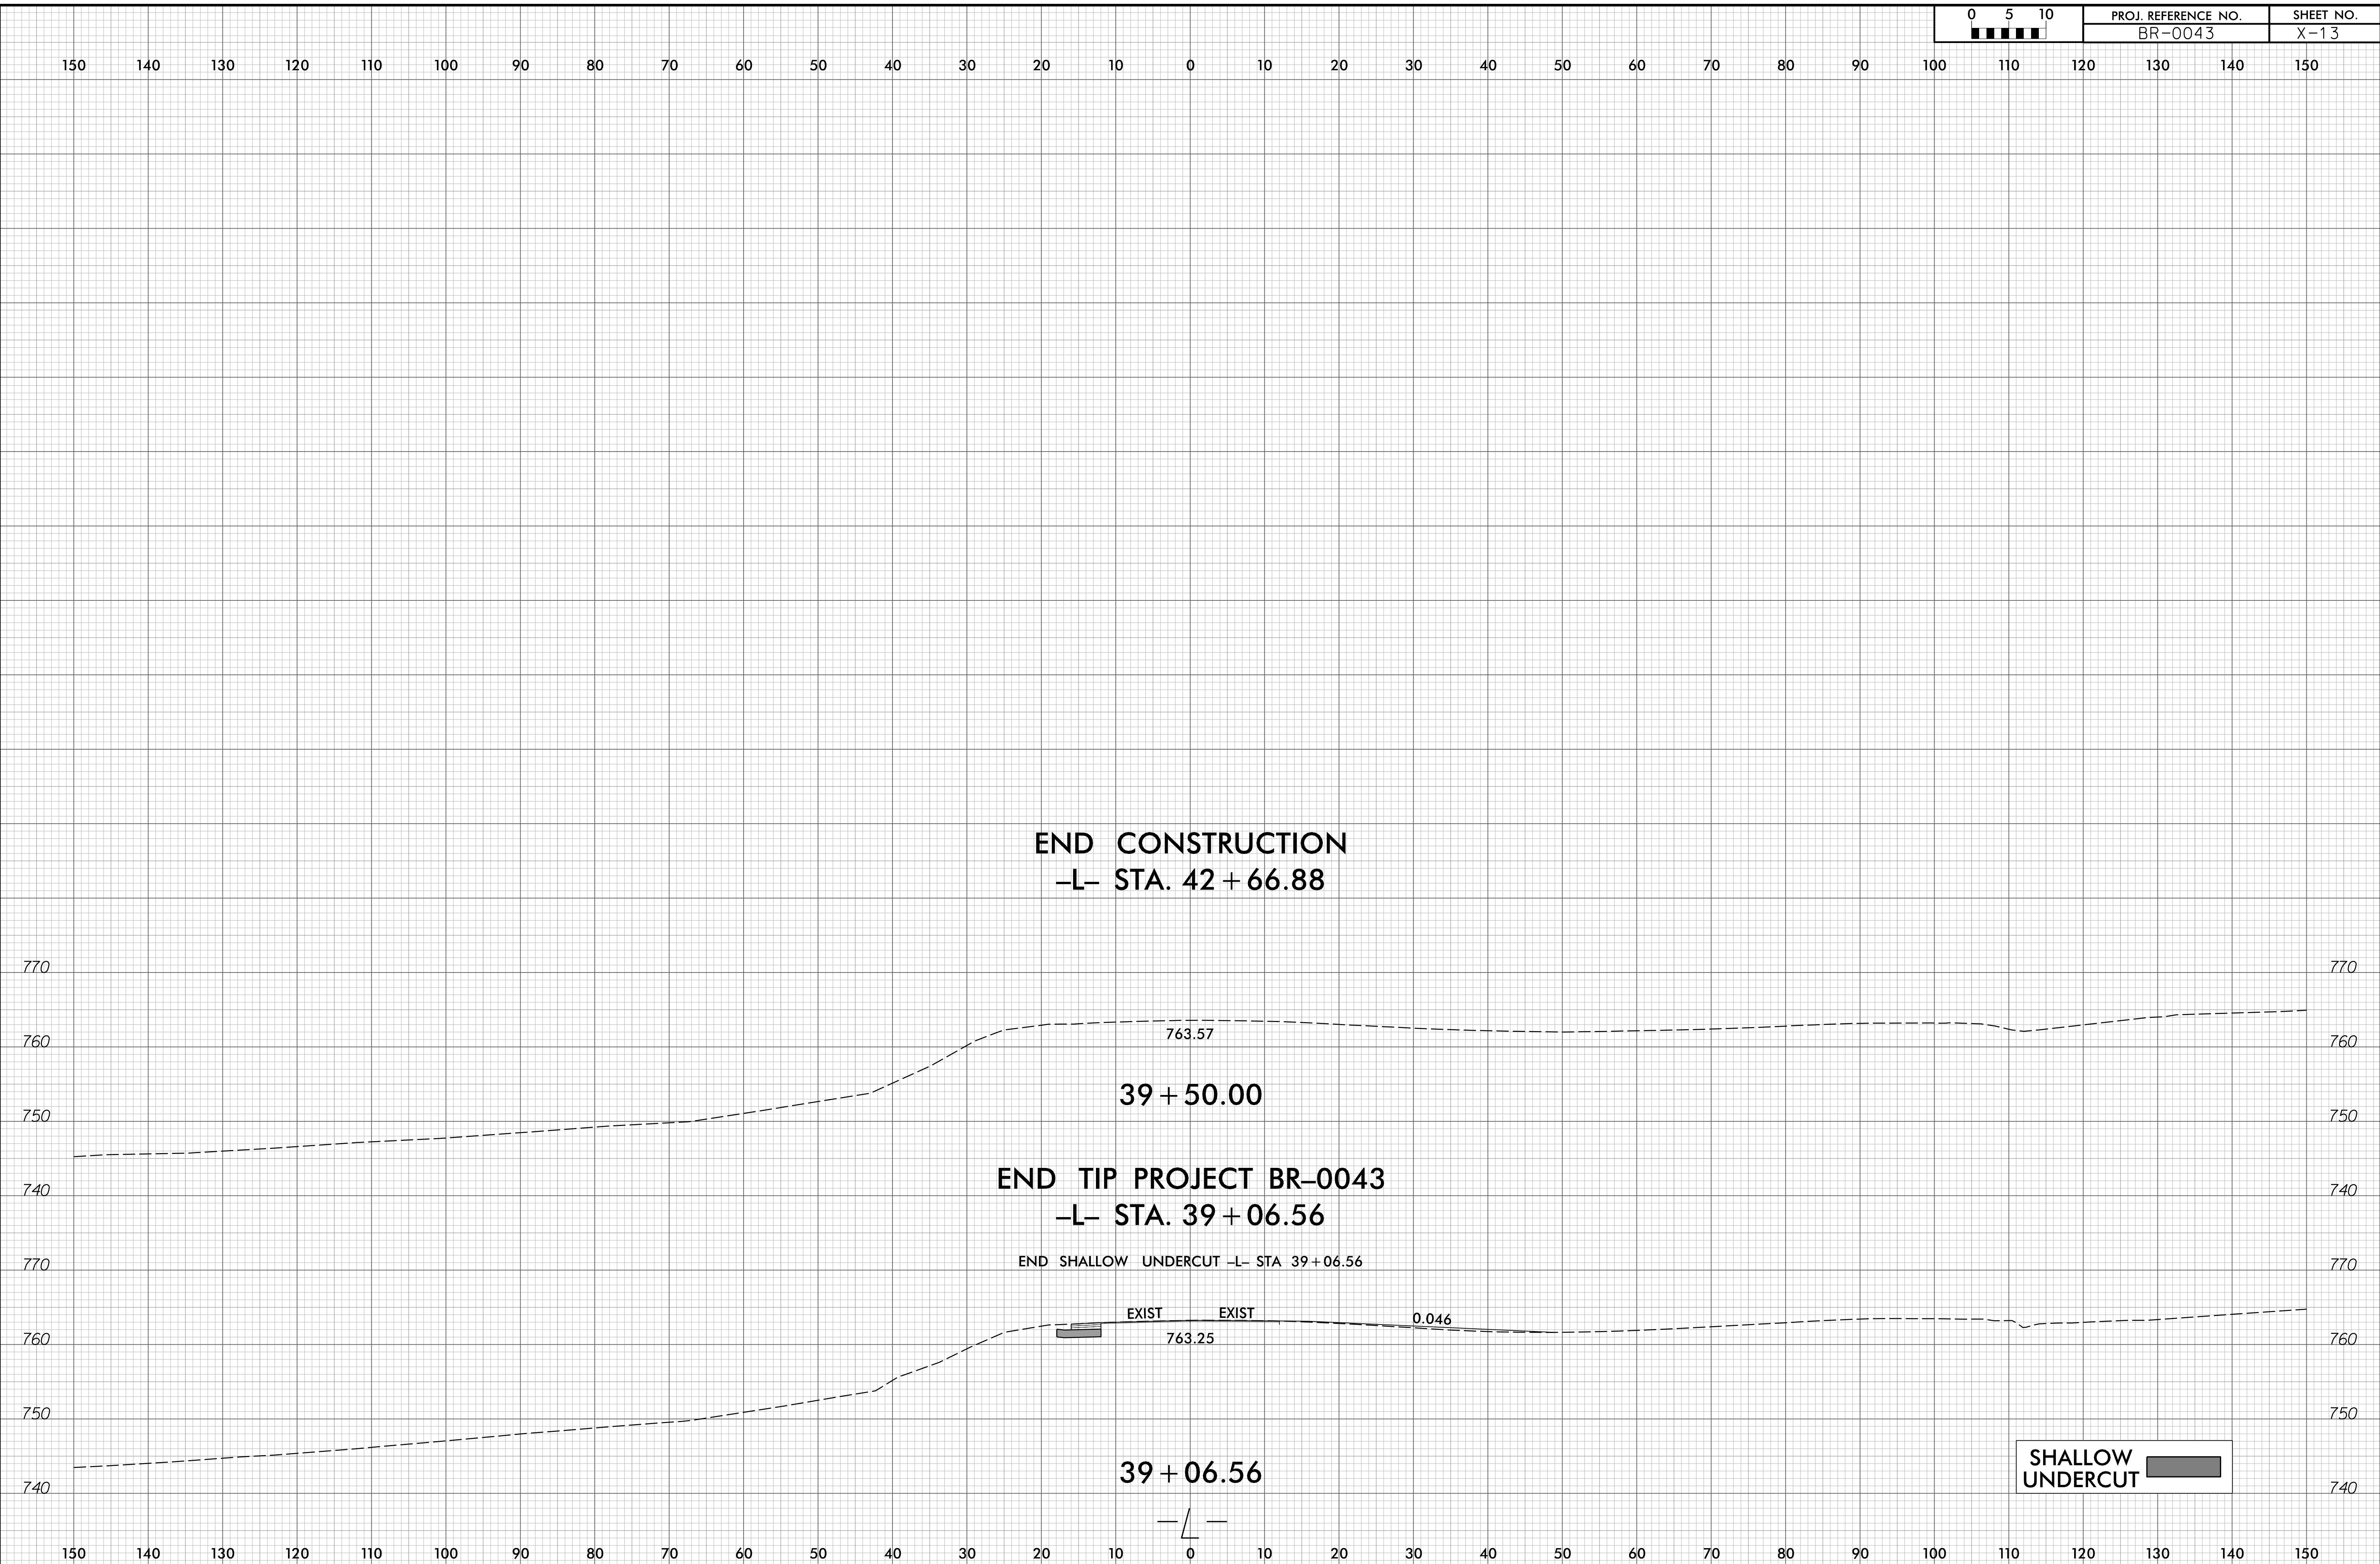

**END CONSTRUCTION**  
-L- STA. 42 + 66.88

39 + 50.00

**END TIP PROJECT BR-0043**  
-L- STA. 39 + 06.56

END SHALLOW UNDERCUT -L- STA 39+06.56

EXIST  
EXIST  
763.25

0.046

39 + 06.56

SHALLOW UNDERCUT