



6/23/16

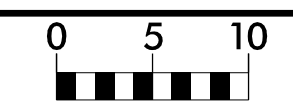

PROJ. REFERENCE NO.	SHEET NO.
BR-0043	X-15

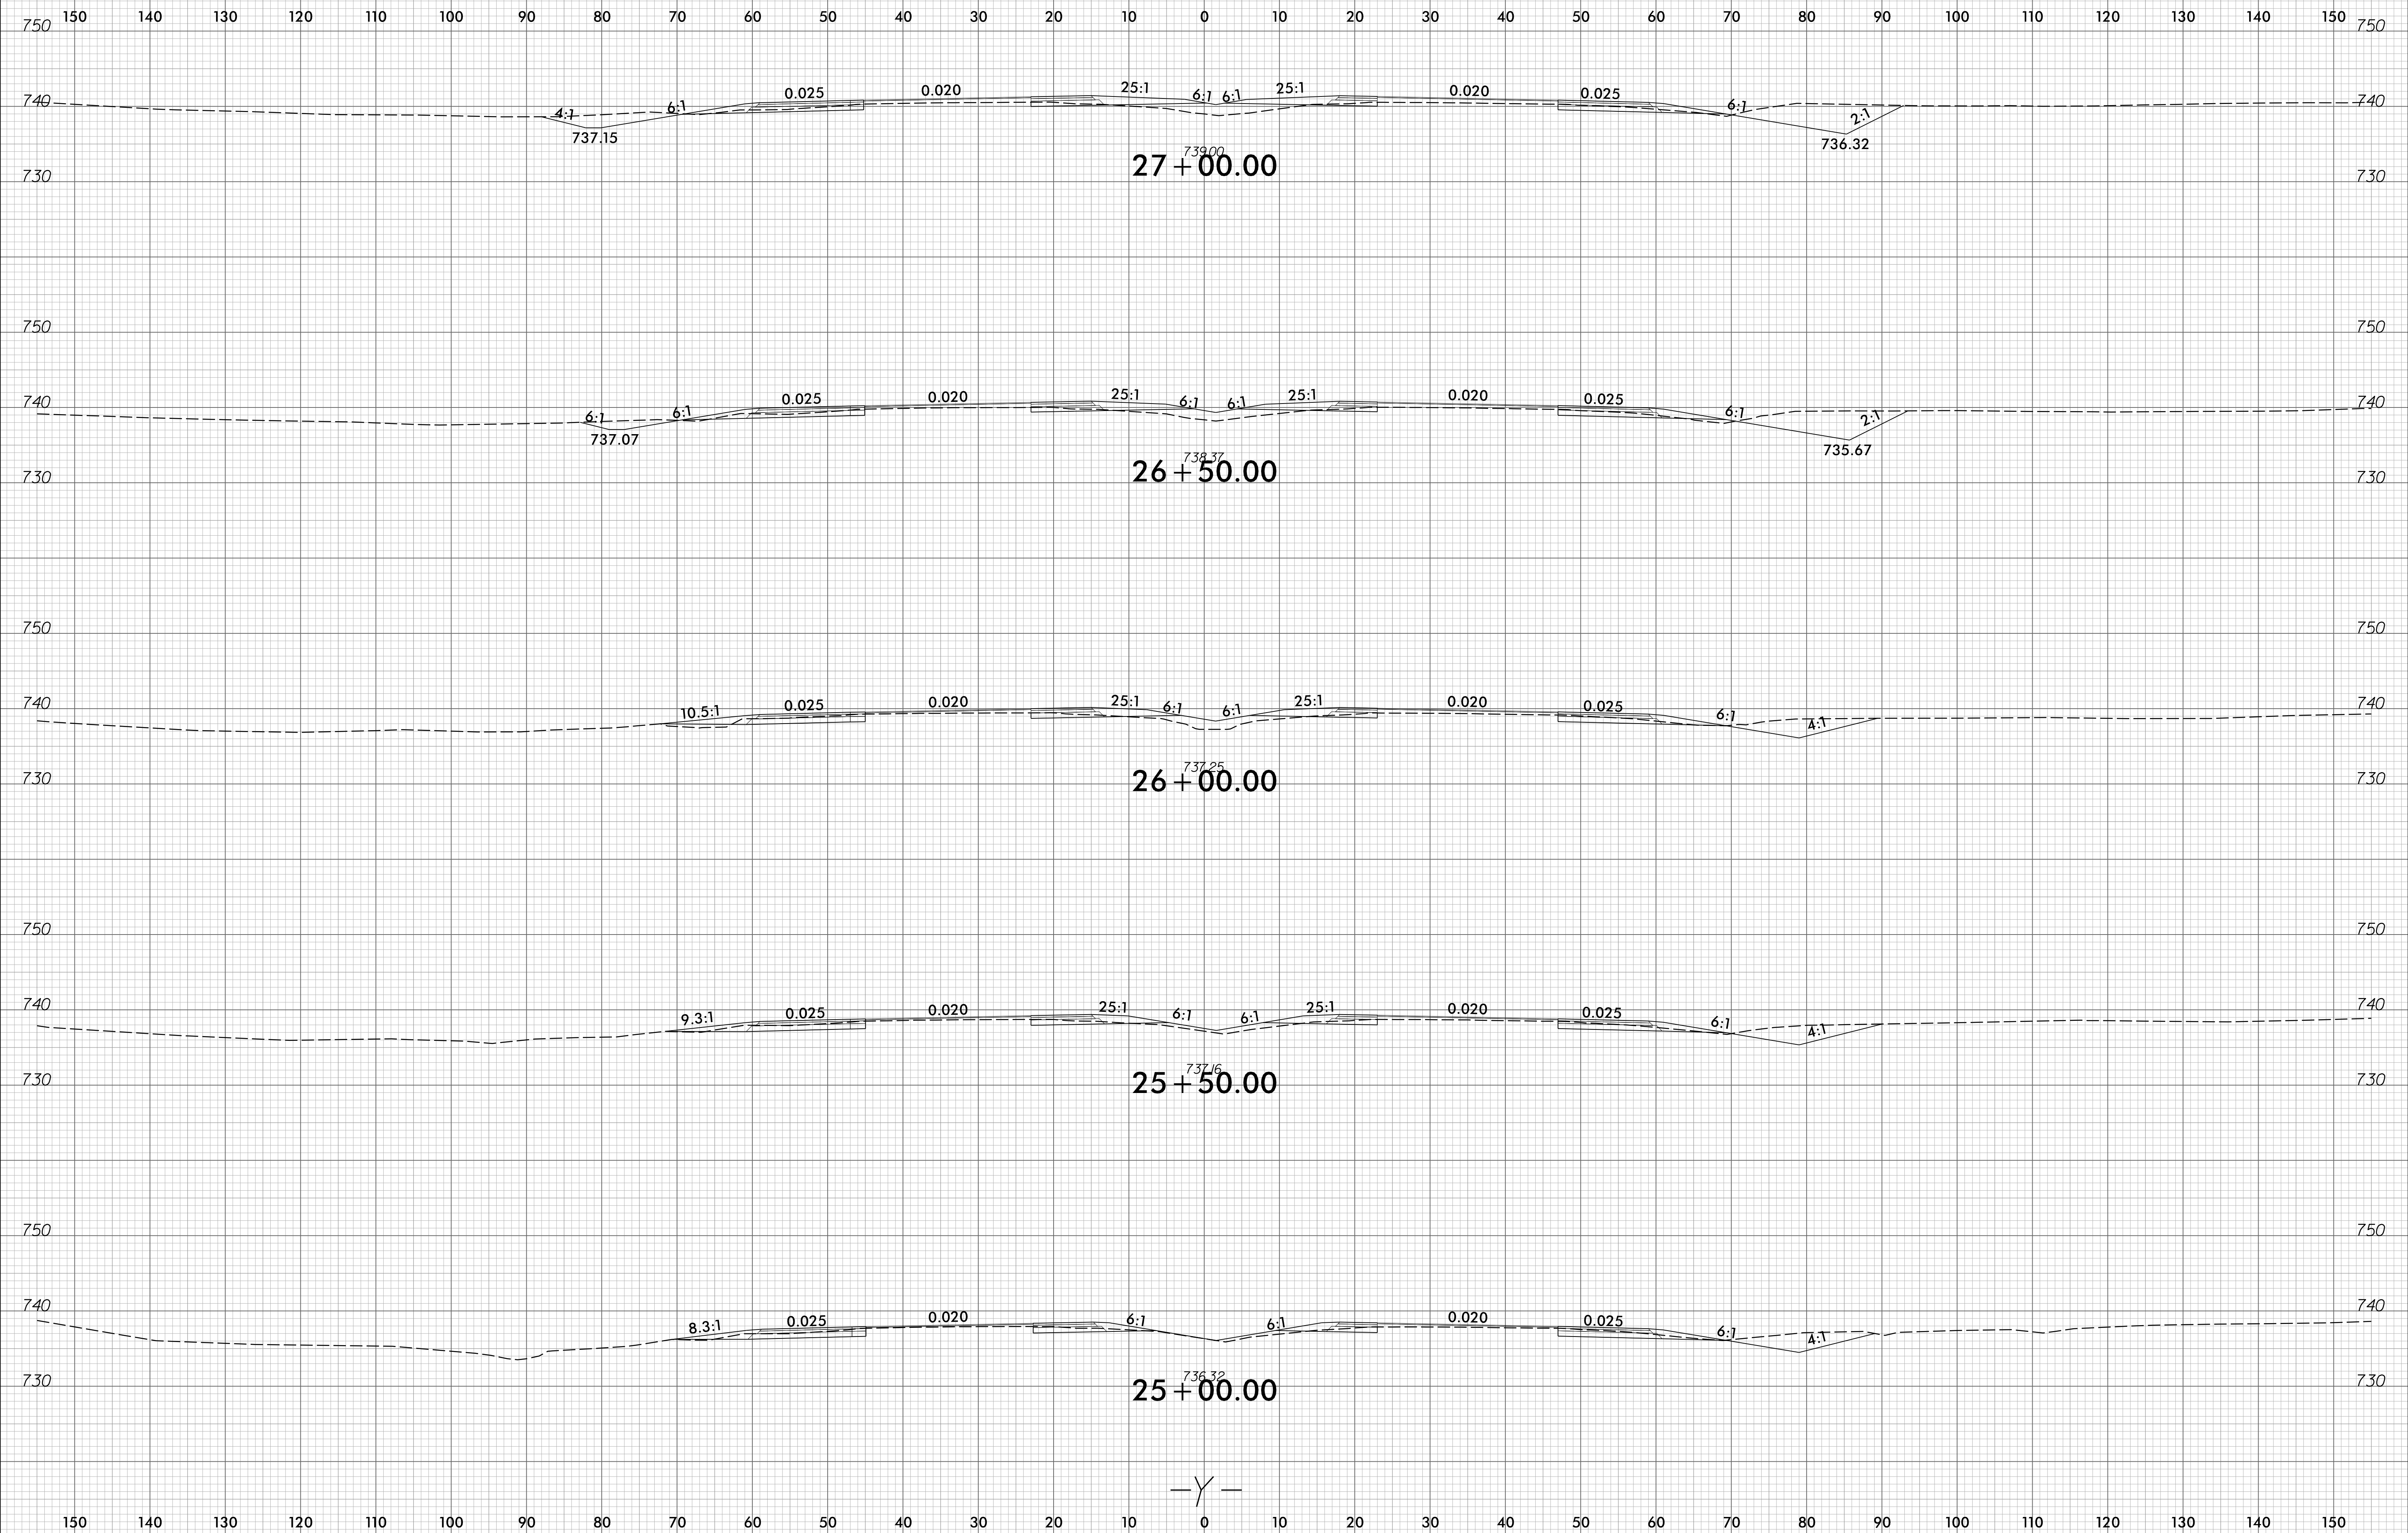

2/10/2023  
 P:\a\ecom-na-pw-ben-t\j\com\AECOM\_DS21\_NA\_2020\Documents\60561578-NC00T\_SKU\_BR-0043\900-CAD\_GIS\910\_CAD\70-NC00T\_TIP\Roadway\CorridorModeling\BR0043\_Rdy\_XPL\_Y.dgn  
 mbeba20