



6/23/16
2/10/2023
P:\aecom-na-pw-bentley.com\4ECOM_DS21_NA_2020\Documents\60561578-NCDDT_SKU_BR-0043\900-CAD_GIS\910_CAD\70_NCDOT_TIP\Roadway\CorridorModeling\BR0043_Rdy_XPL_Y.dgn

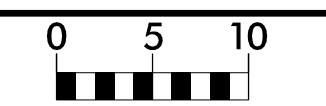

PROJ. REFERENCE NO.	SHEET NO.
BR-0043	X-19

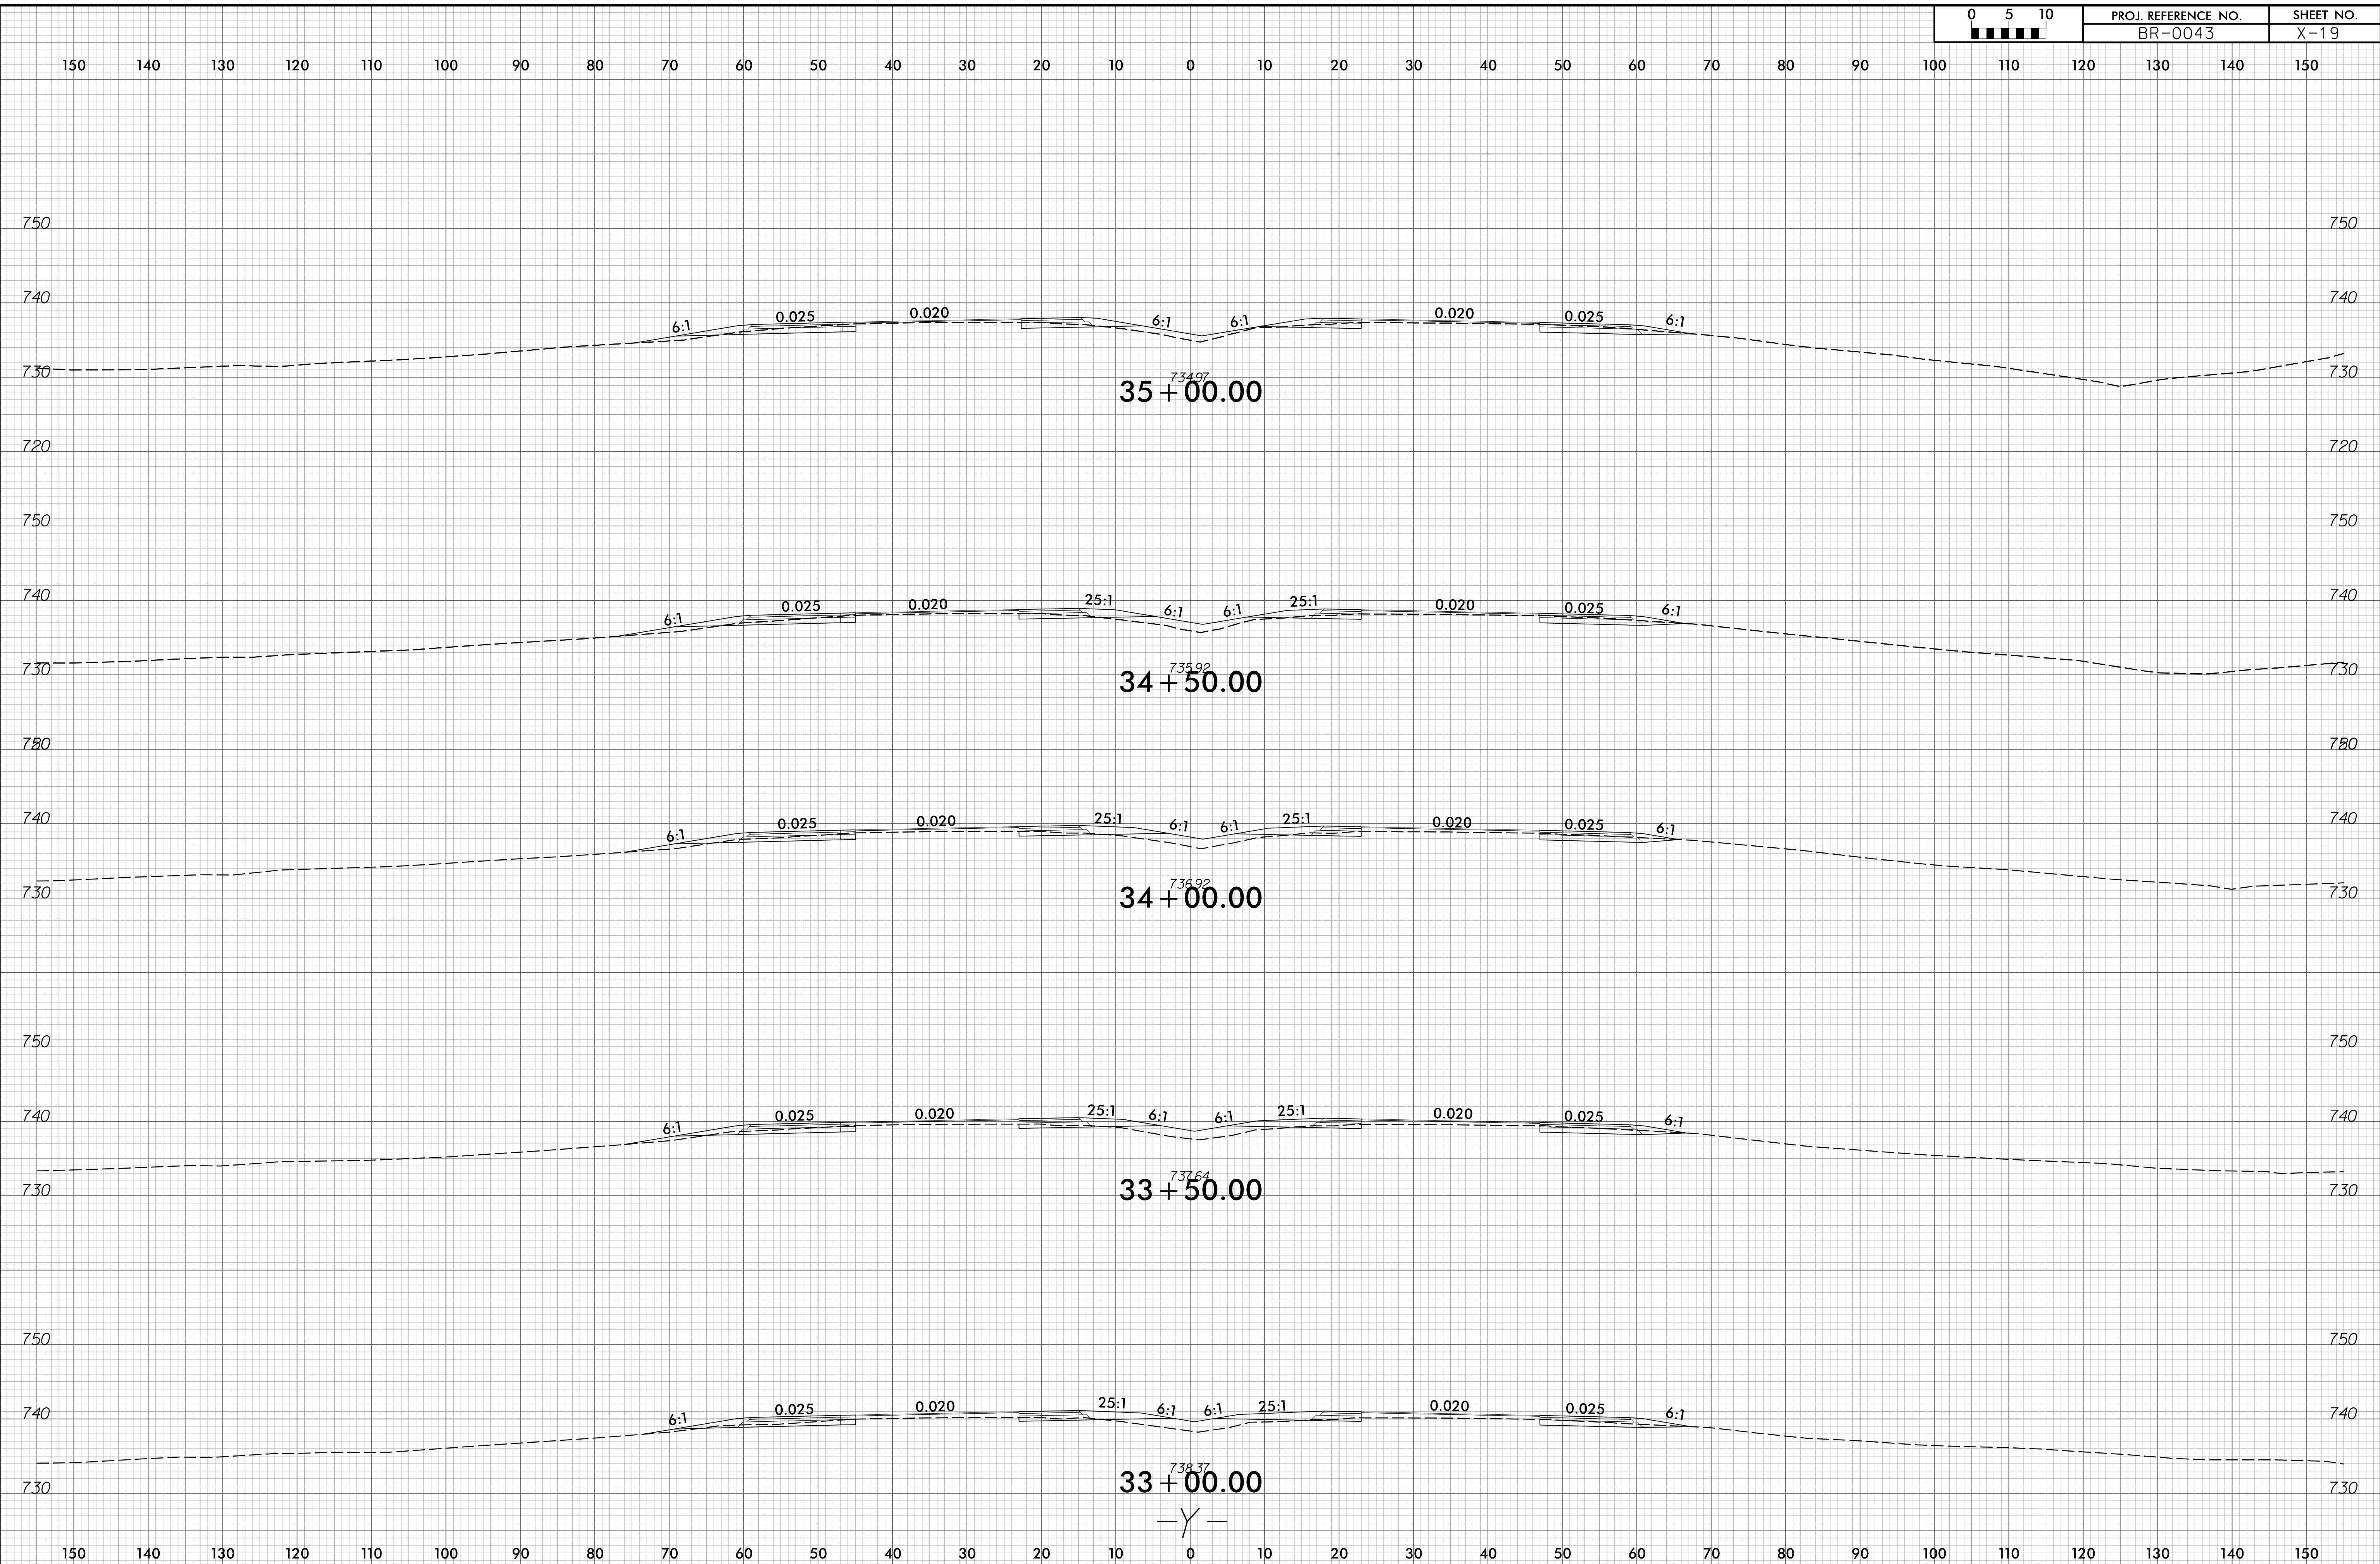

— Y —