



6/23/16
2/16/2023
P:\a\escom-na-pw-ben-tj\ey.com\AECOM_DS21_NA_2020\Documents\60561578-NCDDT_SKU_BR-0043\900-CAD_GIS\910_CAD\70_NCDDT_TIP\Roadway\CorridorModeling\BR0043_Rdy_XPL_RPA.dgn

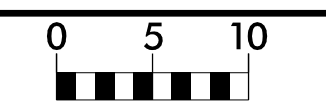

PROJ. REFERENCE NO.	SHEET NO.
BR-0043	X-21

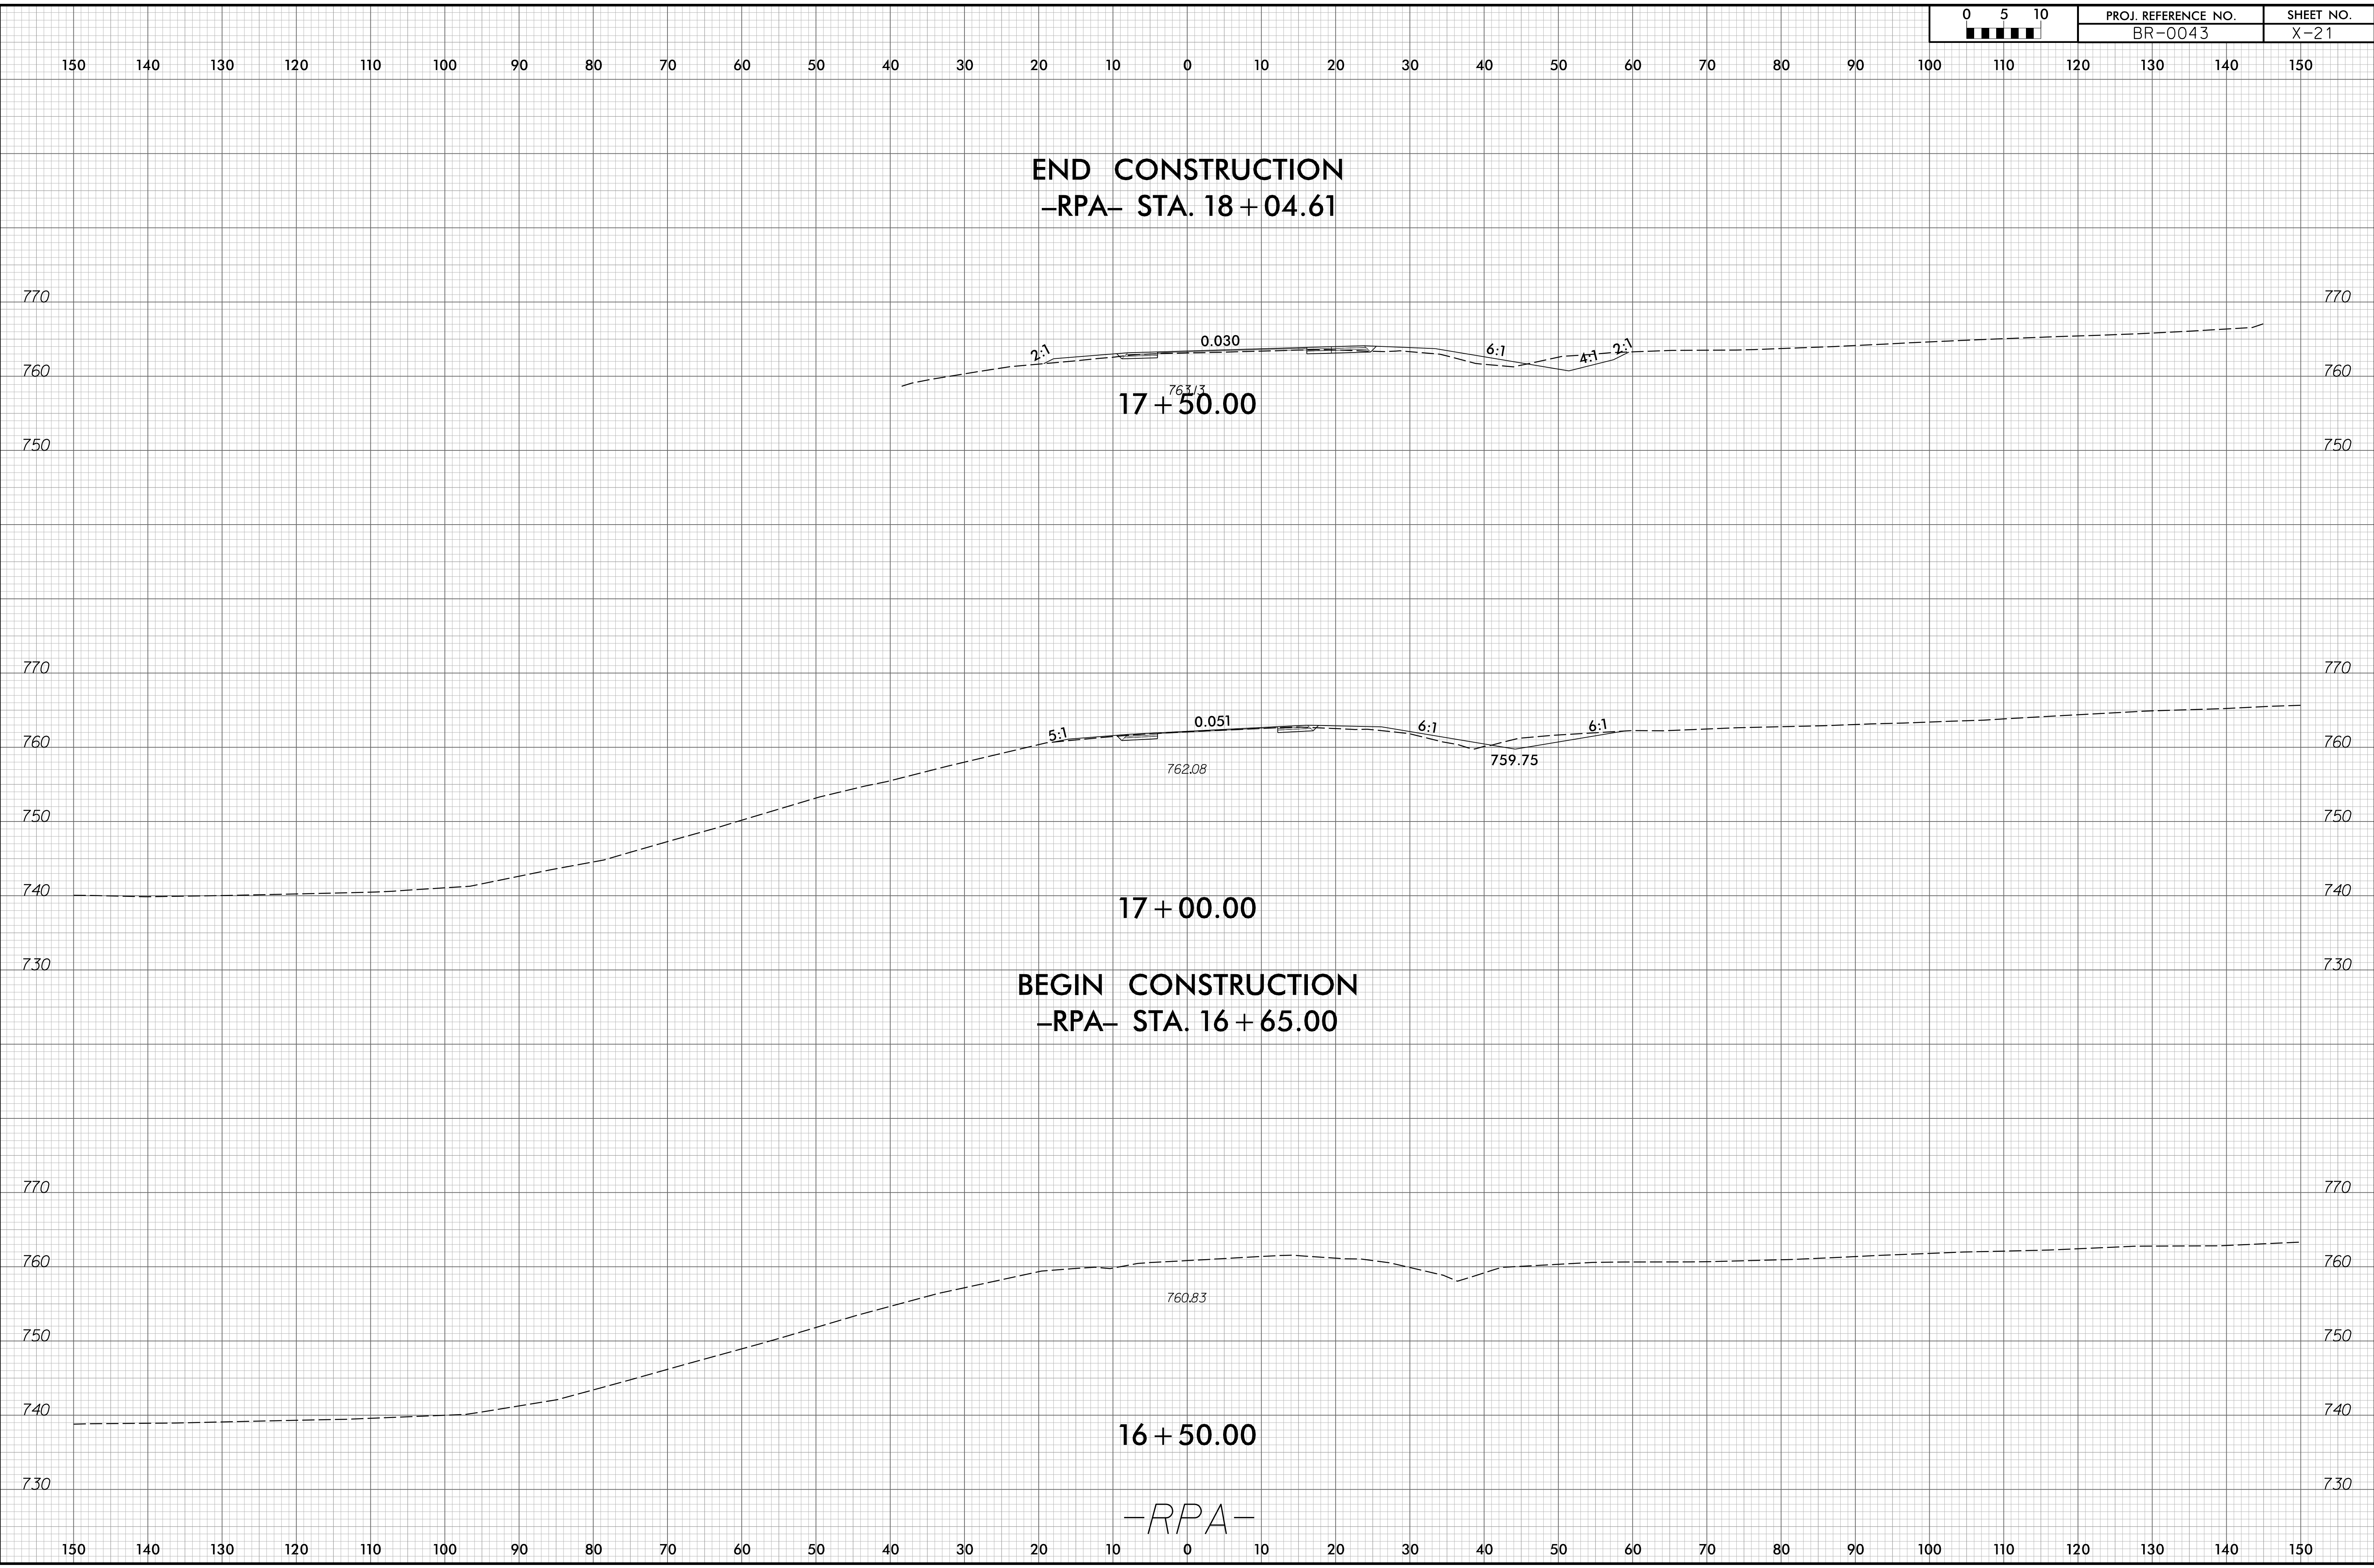

END CONSTRUCTION
-RPA- STA. 18+04.61

17+50.00

17+00.00

BEGIN CONSTRUCTION
-RPA- STA. 16+65.00

16+50.00

-RPA-