


6/23/16
2/16/2023
P:\a\escom-na-pw-ben-tj\j.com\AECOM_DS21_NA_2020\Documents\60561578-NCDDT_SKU_BR-0043\900-CAD_GIS\910_CAD\70_NCDDT_TIP\Roadway\CorridorModeling\BR0043_Rdy_XPL_RPB.dgn

0 5 10	PROJ. REFERENCE NO.	SHEET NO.
	BR-0043	X-22

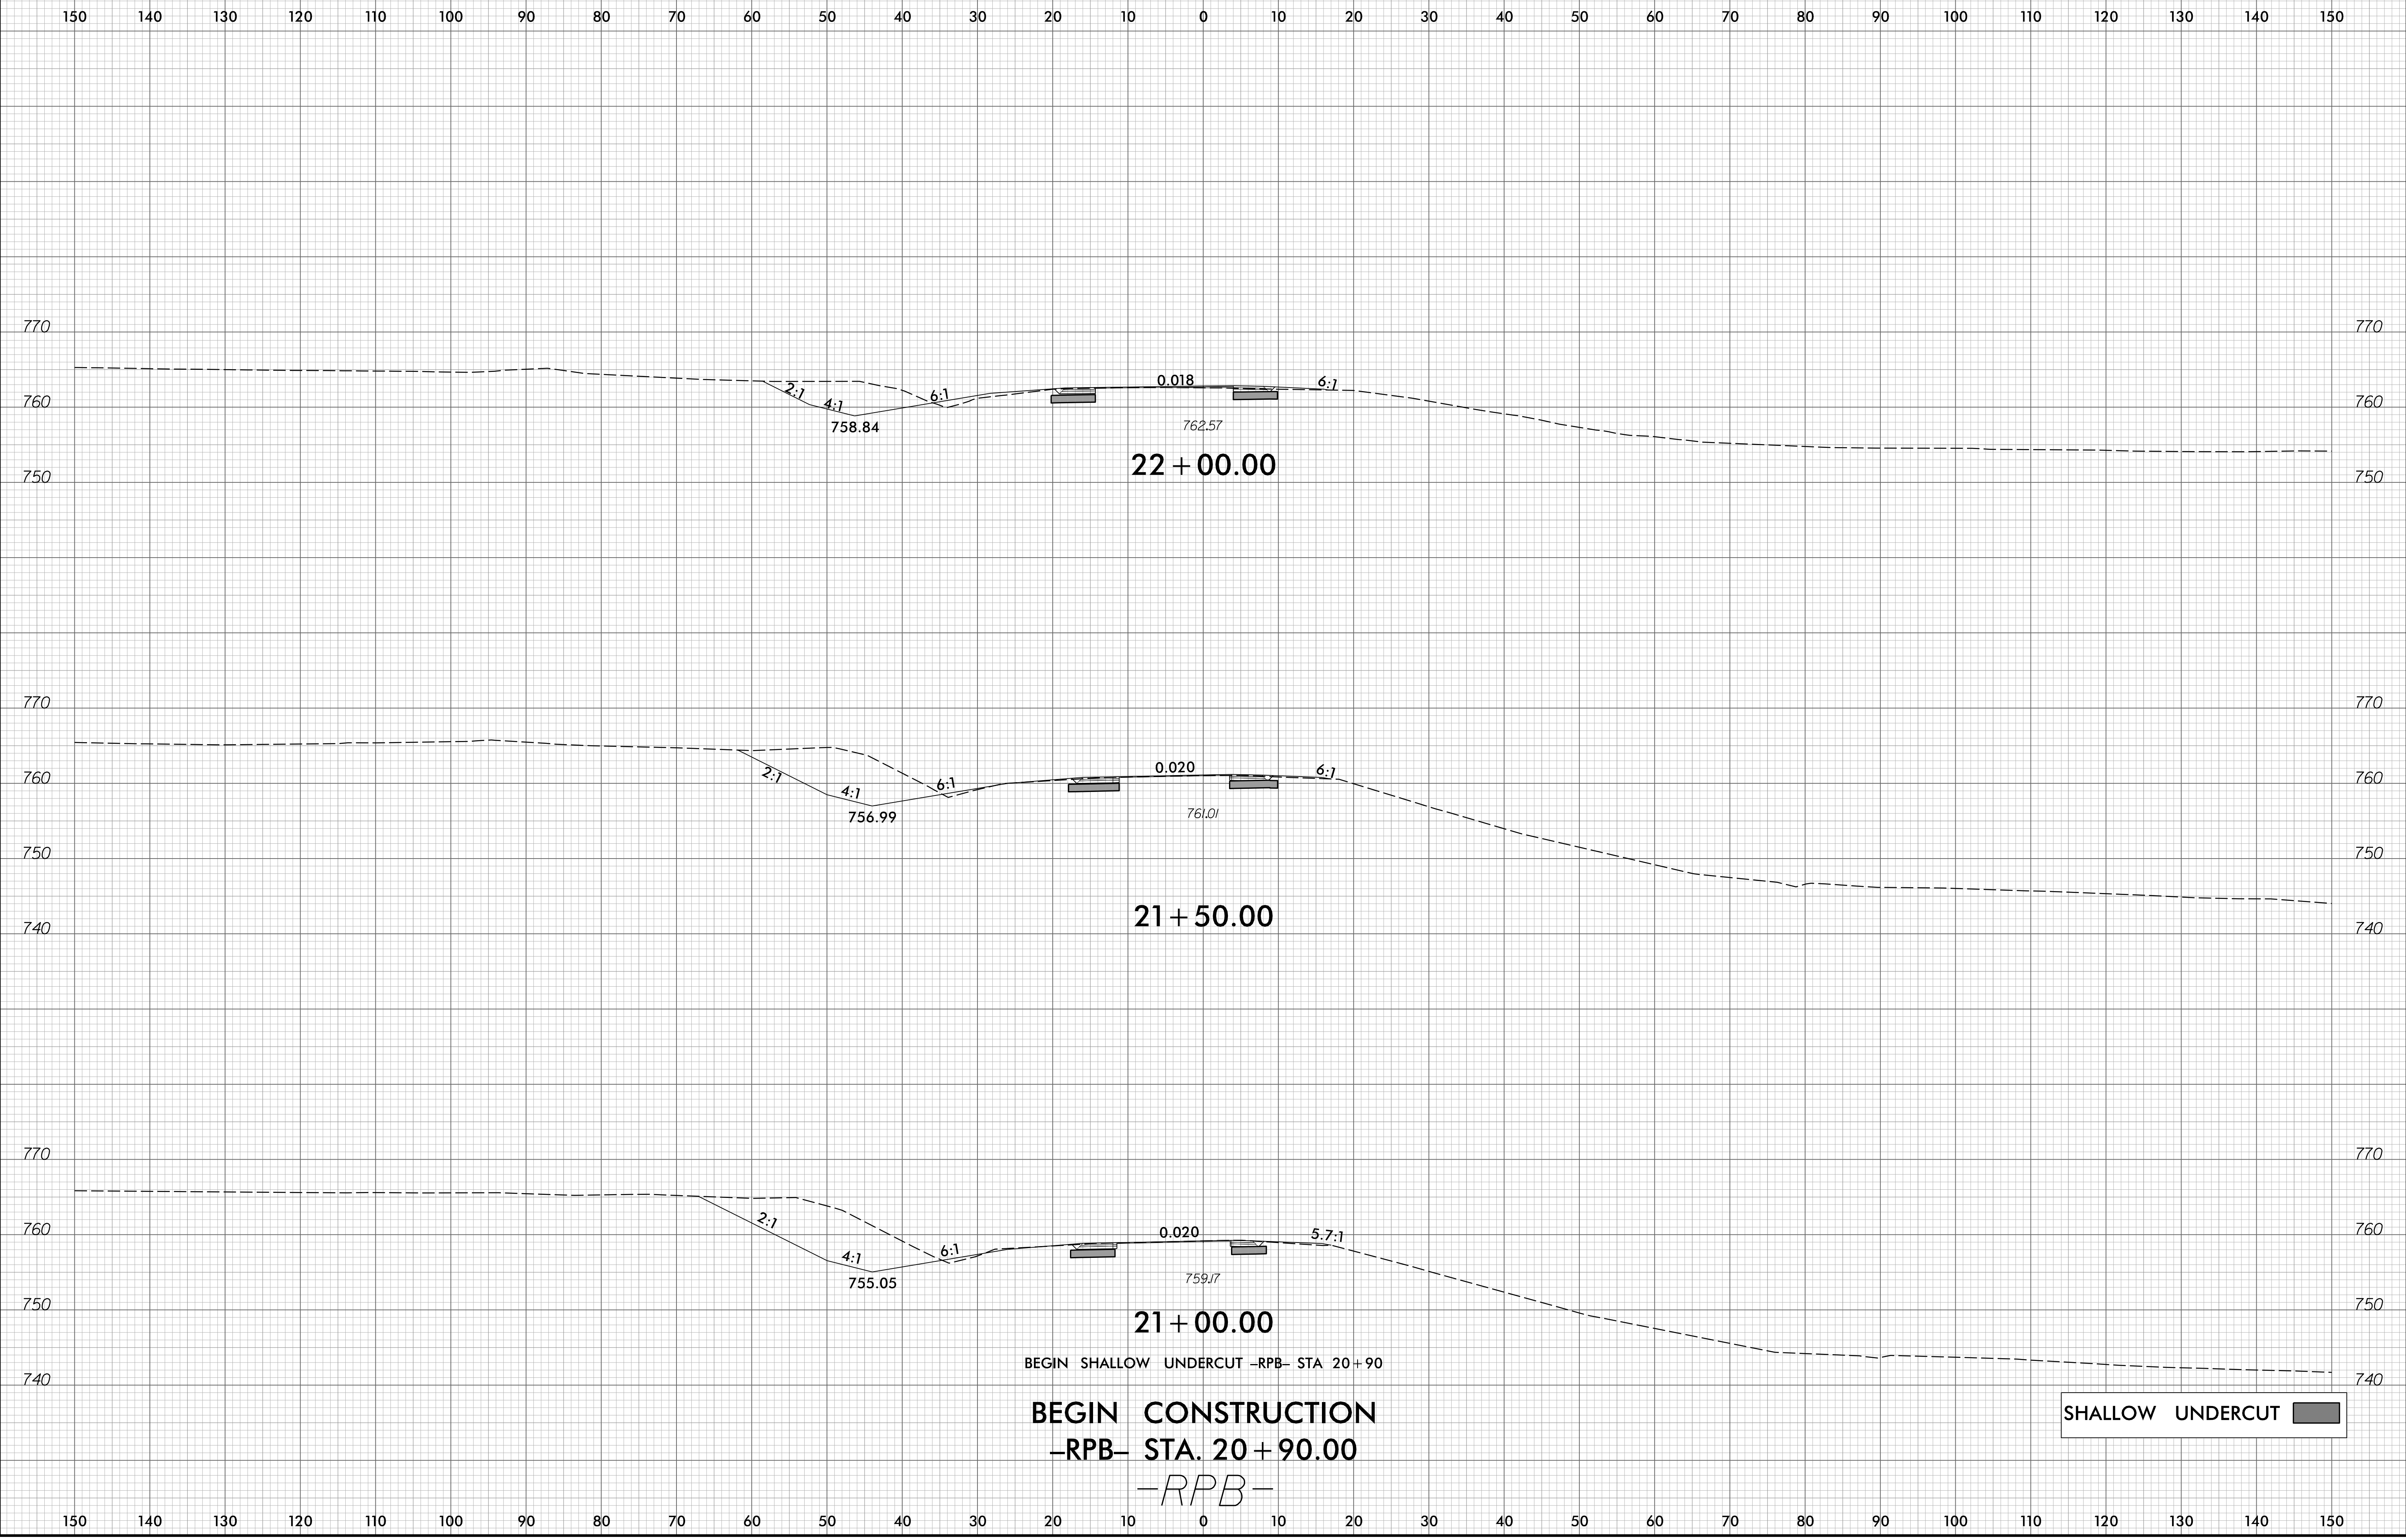

22 + 00.00

21 + 50.00

21 + 00.00

BEGIN SHALLOW UNDERCUT -RPB- STA 20+90

BEGIN CONSTRUCTION
-RPB- STA. 20+90.00
-RPB-

SHALLOW UNDERCUT