



6/23/16
2/16/2023
P:\a\escom-na-pw-ben-tj\ey.com\AECOM_DS21_NA_2020\Documents\60561578-NCDDT_SKU_BR-0043\900-CAD_GIS\910_CAD\70_NCDOT_TIP\Roadway\CorridorModeling\BR0043_Rdy_XPL_RPD.dgn

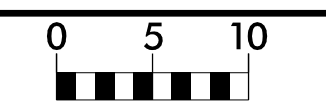

PROJ. REFERENCE NO.	SHEET NO.
BR-0043	X-28

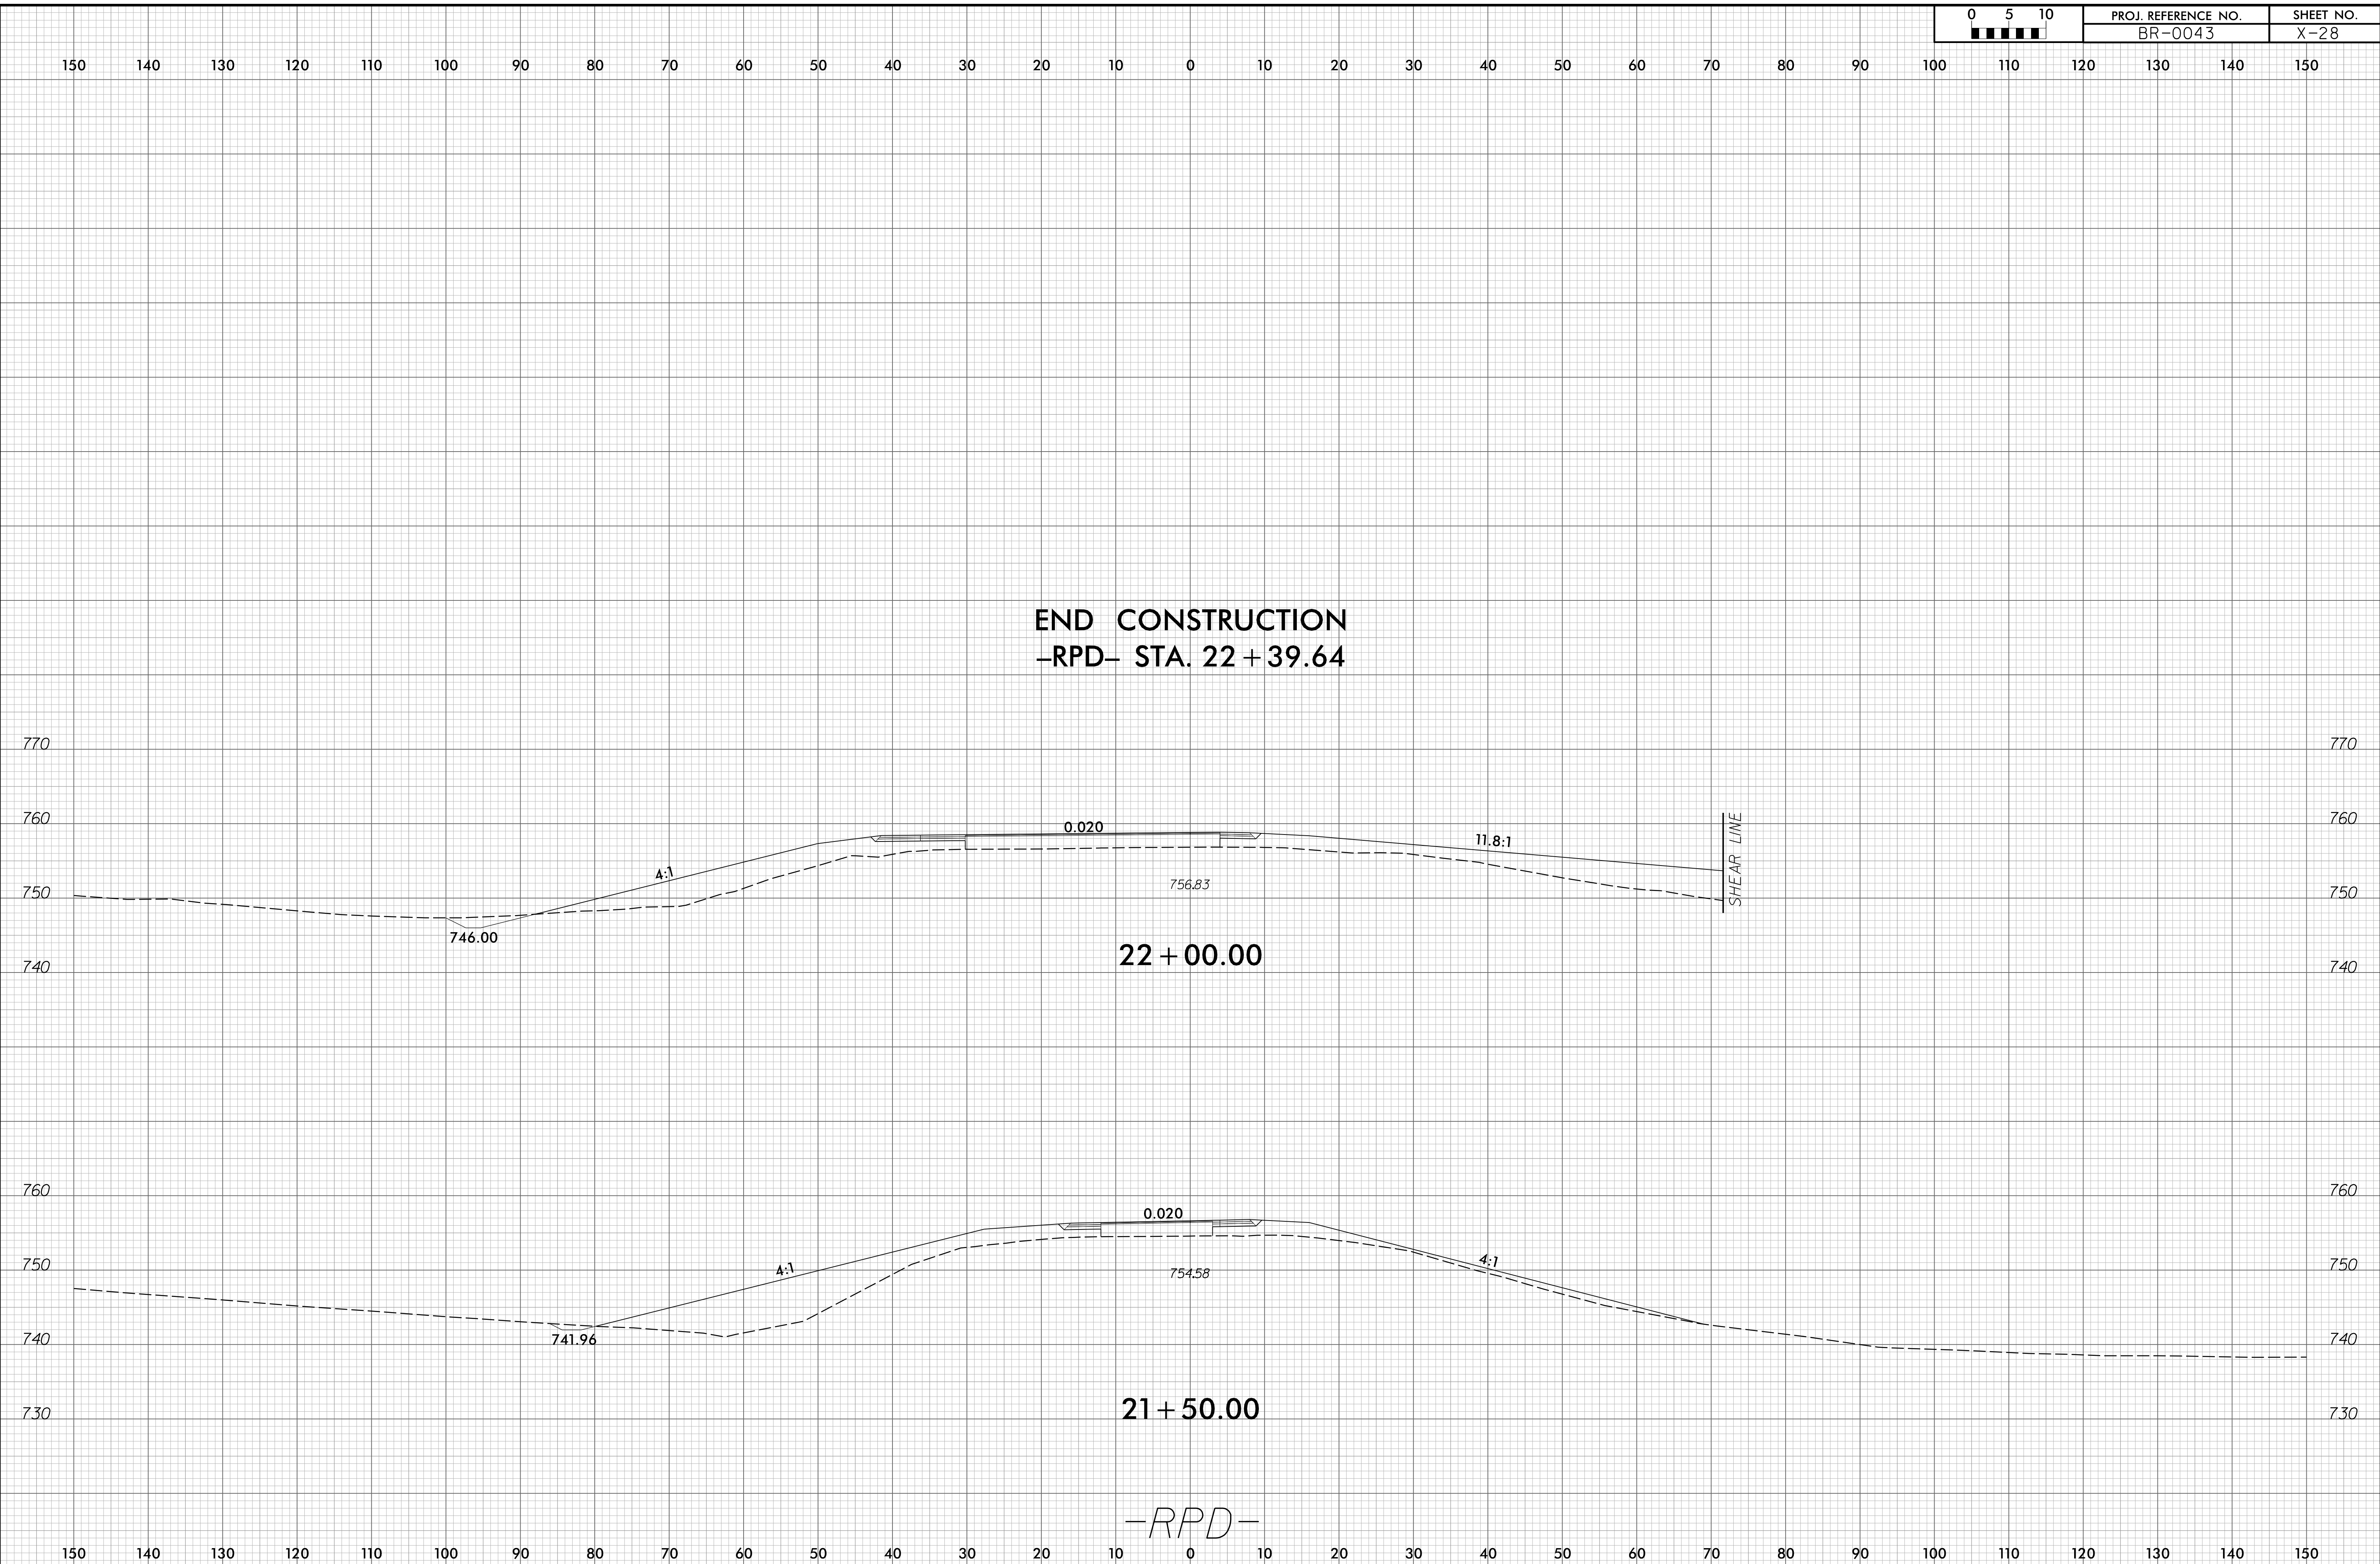

END CONSTRUCTION
-RPD- STA. 22 + 39.64

22 + 00.00

21 + 50.00

-RPD-

SHEAR LINE