

LOAD AND RESISTANCE FACTOR RATING (LRFR) SUMMARY FOR PRESTRESSED CONCRETE GIRDERS

LEVEL	VEHICLE	WEIGHT (W) (TONS)	CONTROLLING LOAD RATING #	MINIMUM RATING FACTORS (RF)	TONS = W X RF	STRENGTH I LIMIT STATE										SERVICE III LIMIT STATE					COMMENT NUMBER			
						MOMENT					SHEAR					MOMENT								
						LIVE-LOAD FACTORS (Y _{LL})	DISTRIBUTION FACTORS (DF)	RATING FACTOR	SPAN	GIRDER LOCATION	DISTANCE FROM LEFT END OF SPAN (FT)	DISTRIBUTION FACTORS (DF)	RATING FACTOR	SPAN	GIRDER LOCATION	DISTANCE FROM LEFT END OF SPAN (FT)	LIVE-LOAD FACTORS (Y _{LL})	DISTRIBUTION FACTORS (DF)	RATING FACTOR	SPAN		GIRDER LOCATION	DISTANCE FROM LEFT END OF SPAN (FT)	
DESIGN LOAD RATING	HL-93 (INVENTORY)	N/A	①	1.25	--	1.75	0.870	1.36	A	EL	40.3	1.030	1.50	A	I	73.1	0.80	0.830	1.25	A	I	40.3		
	HL-93 (OPERATING)	N/A		1.77	--	1.35	0.870	1.77	A	EL	40.3	1.030	1.97	A	I	73.1	N/A	--	--	--	--	--		
	HS-20 (INVENTORY)	36.000	②	1.67	60.12	1.75	0.870	1.82	A	EL	40.3	1.030	1.94	A	I	73.1	0.80	0.830	1.67	A	I	40.3		
	HS-20 (OPERATING)	36.000		2.35	84.60	1.35	0.870	2.35	A	EL	40.3	1.030	2.55	A	I	73.1	N/A	--	--	--	--	--		
LEGAL LOAD RATING	SINGLE VEHICLE (SV)	SNSH	13.500		3.84	51.84	1.40	0.870	5.22	A	EL	40.3	1.030	6.03	A	I	73.1	0.80	0.830	3.84	A	I	40.3	
		SNGARBS2	20.000		2.83	56.60	1.40	0.870	3.85	A	EL	40.3	1.030	4.24	A	I	73.1	0.80	0.830	2.83	A	I	40.3	
		SNAGRIS2	22.000		2.67	58.74	1.40	0.870	3.63	A	EL	40.3	1.030	3.92	A	I	73.1	0.80	0.830	2.67	A	I	40.3	
		SNCOTTS3	27.250		1.91	52.05	1.40	0.870	2.60	A	EL	40.3	1.030	2.96	A	I	73.1	0.80	0.830	1.91	A	I	40.3	
		SNAGGRS4	34.925		1.59	55.53	1.40	0.870	2.15	A	EL	40.3	1.030	2.43	A	I	73.1	0.80	0.830	1.59	A	I	40.3	
		SNS5A	35.550		1.55	55.10	1.40	0.870	2.11	A	EL	40.3	1.030	2.45	A	I	73.1	0.80	0.830	1.55	A	I	40.3	
		SNS6A	39.950		1.42	56.73	1.40	0.870	1.93	A	EL	40.3	1.030	2.22	A	I	73.1	0.80	0.830	1.42	A	I	40.3	
		SNS7B	42.000		1.35	56.70	1.40	0.870	1.83	A	ER	40.3	1.030	2.17	A	I	73.1	0.80	0.830	1.35	A	I	40.3	
	TRUCK TRAILOR SEMI-TRAILER (TTST)	TNAGRIT3	33.000		1.73	57.09	1.40	0.870	2.35	A	EL	40.3	1.030	2.67	A	I	73.1	0.80	0.830	1.73	A	I	40.3	
		TNT4A	33.075		1.73	57.22	1.40	0.870	2.36	A	EL	40.3	1.030	2.61	A	I	73.1	0.80	0.830	1.73	A	I	40.3	
		TNT6A	41.600		1.41	58.66	1.40	0.870	1.92	A	EL	40.3	1.030	2.31	A	I	73.1	0.80	0.830	1.41	A	I	40.3	
		TNT7A	42.000		1.42	59.64	1.40	0.870	1.93	A	EL	40.3	1.030	2.26	A	I	73.1	0.80	0.830	1.42	A	I	40.3	
		TNT7B	42.000		1.46	61.32	1.40	0.870	1.99	A	EL	40.3	1.030	2.13	A	I	73.1	0.80	0.830	1.46	A	I	40.3	
		TNAGRIT4	43.000		1.39	59.77	1.40	0.870	1.89	A	ER	40.3	1.030	2.06	A	I	73.1	0.80	0.830	1.39	A	I	40.3	
		TNAGT5A	45.000		1.32	59.40	1.40	0.870	1.79	A	EL	40.3	1.030	2.04	A	I	73.1	0.80	0.830	1.32	A	I	40.3	
		TNAGT5B	45.000	③	1.30	58.50	1.40	0.870	1.77	A	EL	40.3	1.030	1.96	A	I	73.1	0.80	0.830	1.30	A	I	40.3	

LOAD FACTORS:

DESIGN LOAD RATING FACTORS	LIMIT STATE	Y _{DC}	Y _{DW}
	STRENGTH I	1.25	1.50
	SERVICE III	1.00	1.00

NOTES:

MINIMUM RATING FACTORS ARE BASED ON THE STRENGTH I AND SERVICE III LIMIT STATES.
ALLOWABLE STRESSES FOR SERVICE III LIMIT STATE ARE AS REQUIRED FOR DESIGN.

COMMENTS:

CONTROLLING LOAD RATING


① DESIGN LOAD RATING (HL-93)

② DESIGN LOAD RATING (HS-20)

③ LEGAL LOAD RATING **
** SEE CHART FOR VEHICLE TYPE

GIRDER LOCATION

I - INTERIOR GIRDER
EL - EXTERIOR LEFT GIRDER
ER - EXTERIOR RIGHT GIRDER

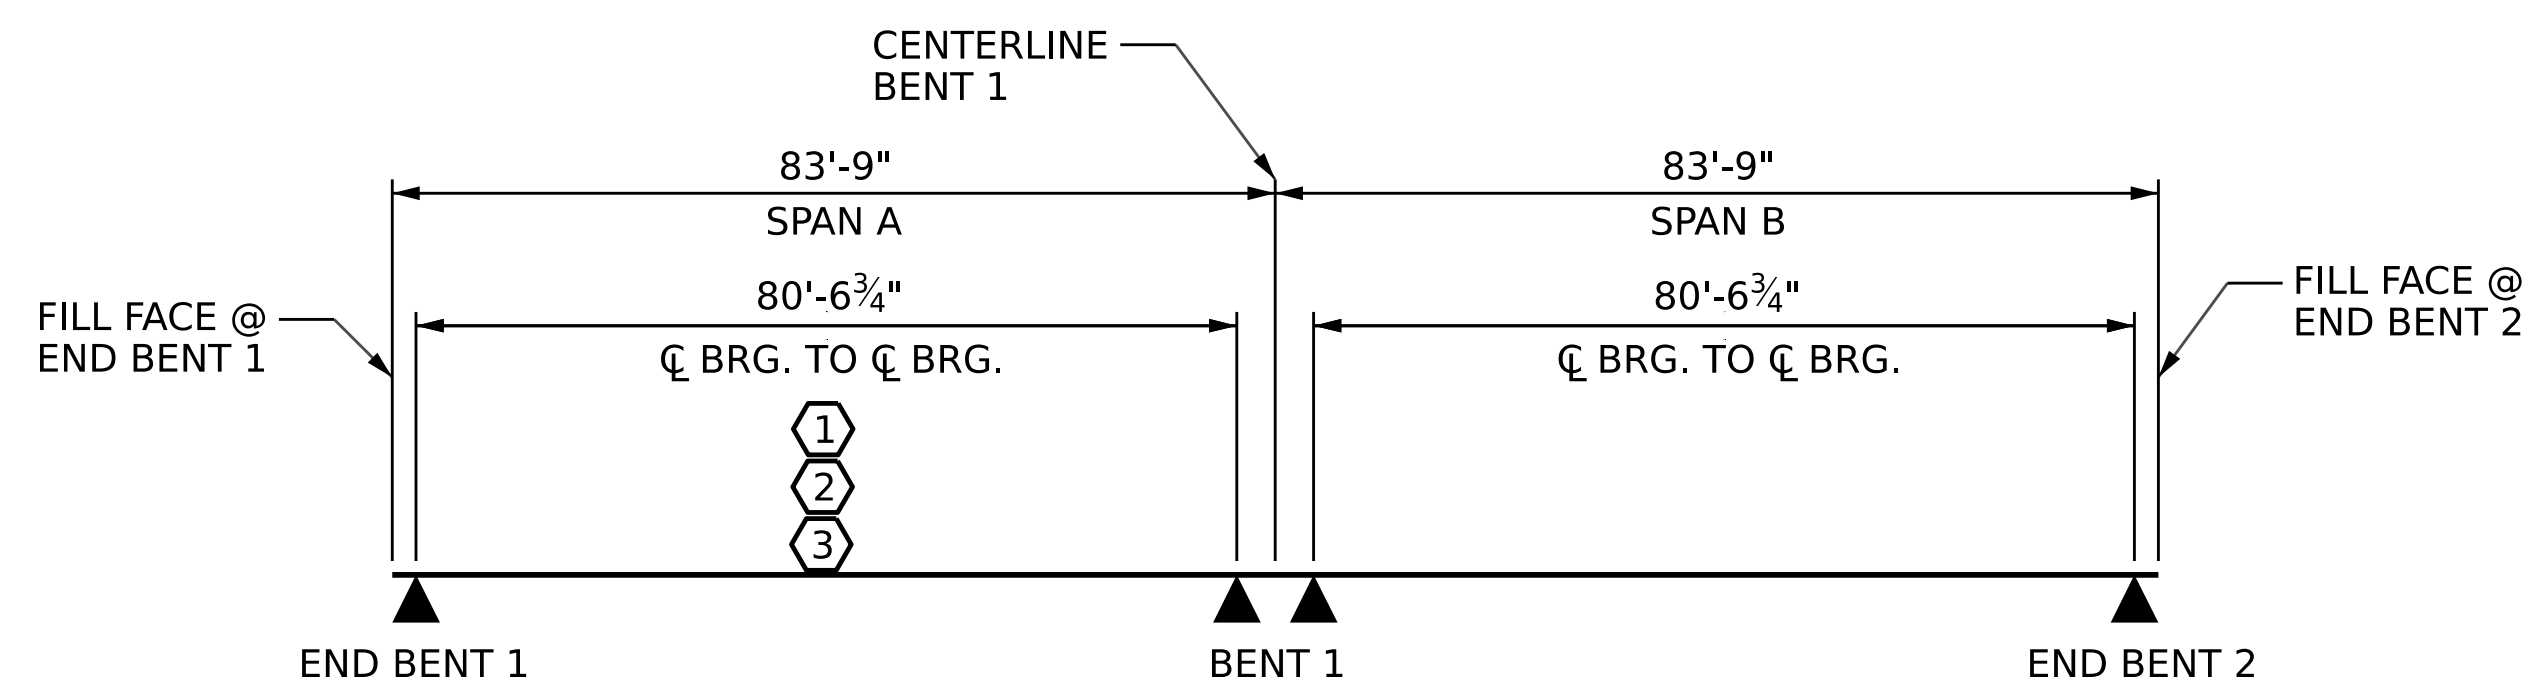

PROJECT NO. BR-0043
ROCKINGHAM COUNTY
 STATION: POT 25+80.88 -L-

DRAWN BY: S. NATARAJAN DATE: 11/2022
 CHECKED BY: D.S. TUTTLE DATE: 11/2022
 DESIGN ENGINEER OF RECORD: J.C. MORRISON DATE: 12/2022

DOCUMENT NOT CONSIDERED
 FINAL UNLESS ALL
 SIGNATURES COMPLETED

AECOM

AECOM TECHNICAL SERVICES OF NC, INC.
 5430 WADE PARK BOULEVARD, SUITE 200
 RALEIGH, NC 27607
 (919) 854-6200 www.aecom.com
 AECOM License No. F0242

SEAL
030474
ENGINEER
JOHN C. MORRISON

DocuSigned by:
John C. Morrison 1/31/2023
AZPDE142C82F44B...

STATE OF NORTH CAROLINA
 DEPARTMENT OF TRANSPORTATION
 RALEIGH

STANDARD
**LRFR SUMMARY FOR
 PRESTRESSED CONCRETE
 GIRDERS**
 (NON-INTERSTATE TRAFFIC)

REVISIONS						SHEET NO.
NO.	BY:	DATE:	NO.	BY:	DATE:	S-05
1			3			TOTAL SHEETS
2			4			45