


CLOSURE POUR DETAIL

TYPICAL SECTION AT LINK SLAB

* SEE CLOSURE POUR DETAIL

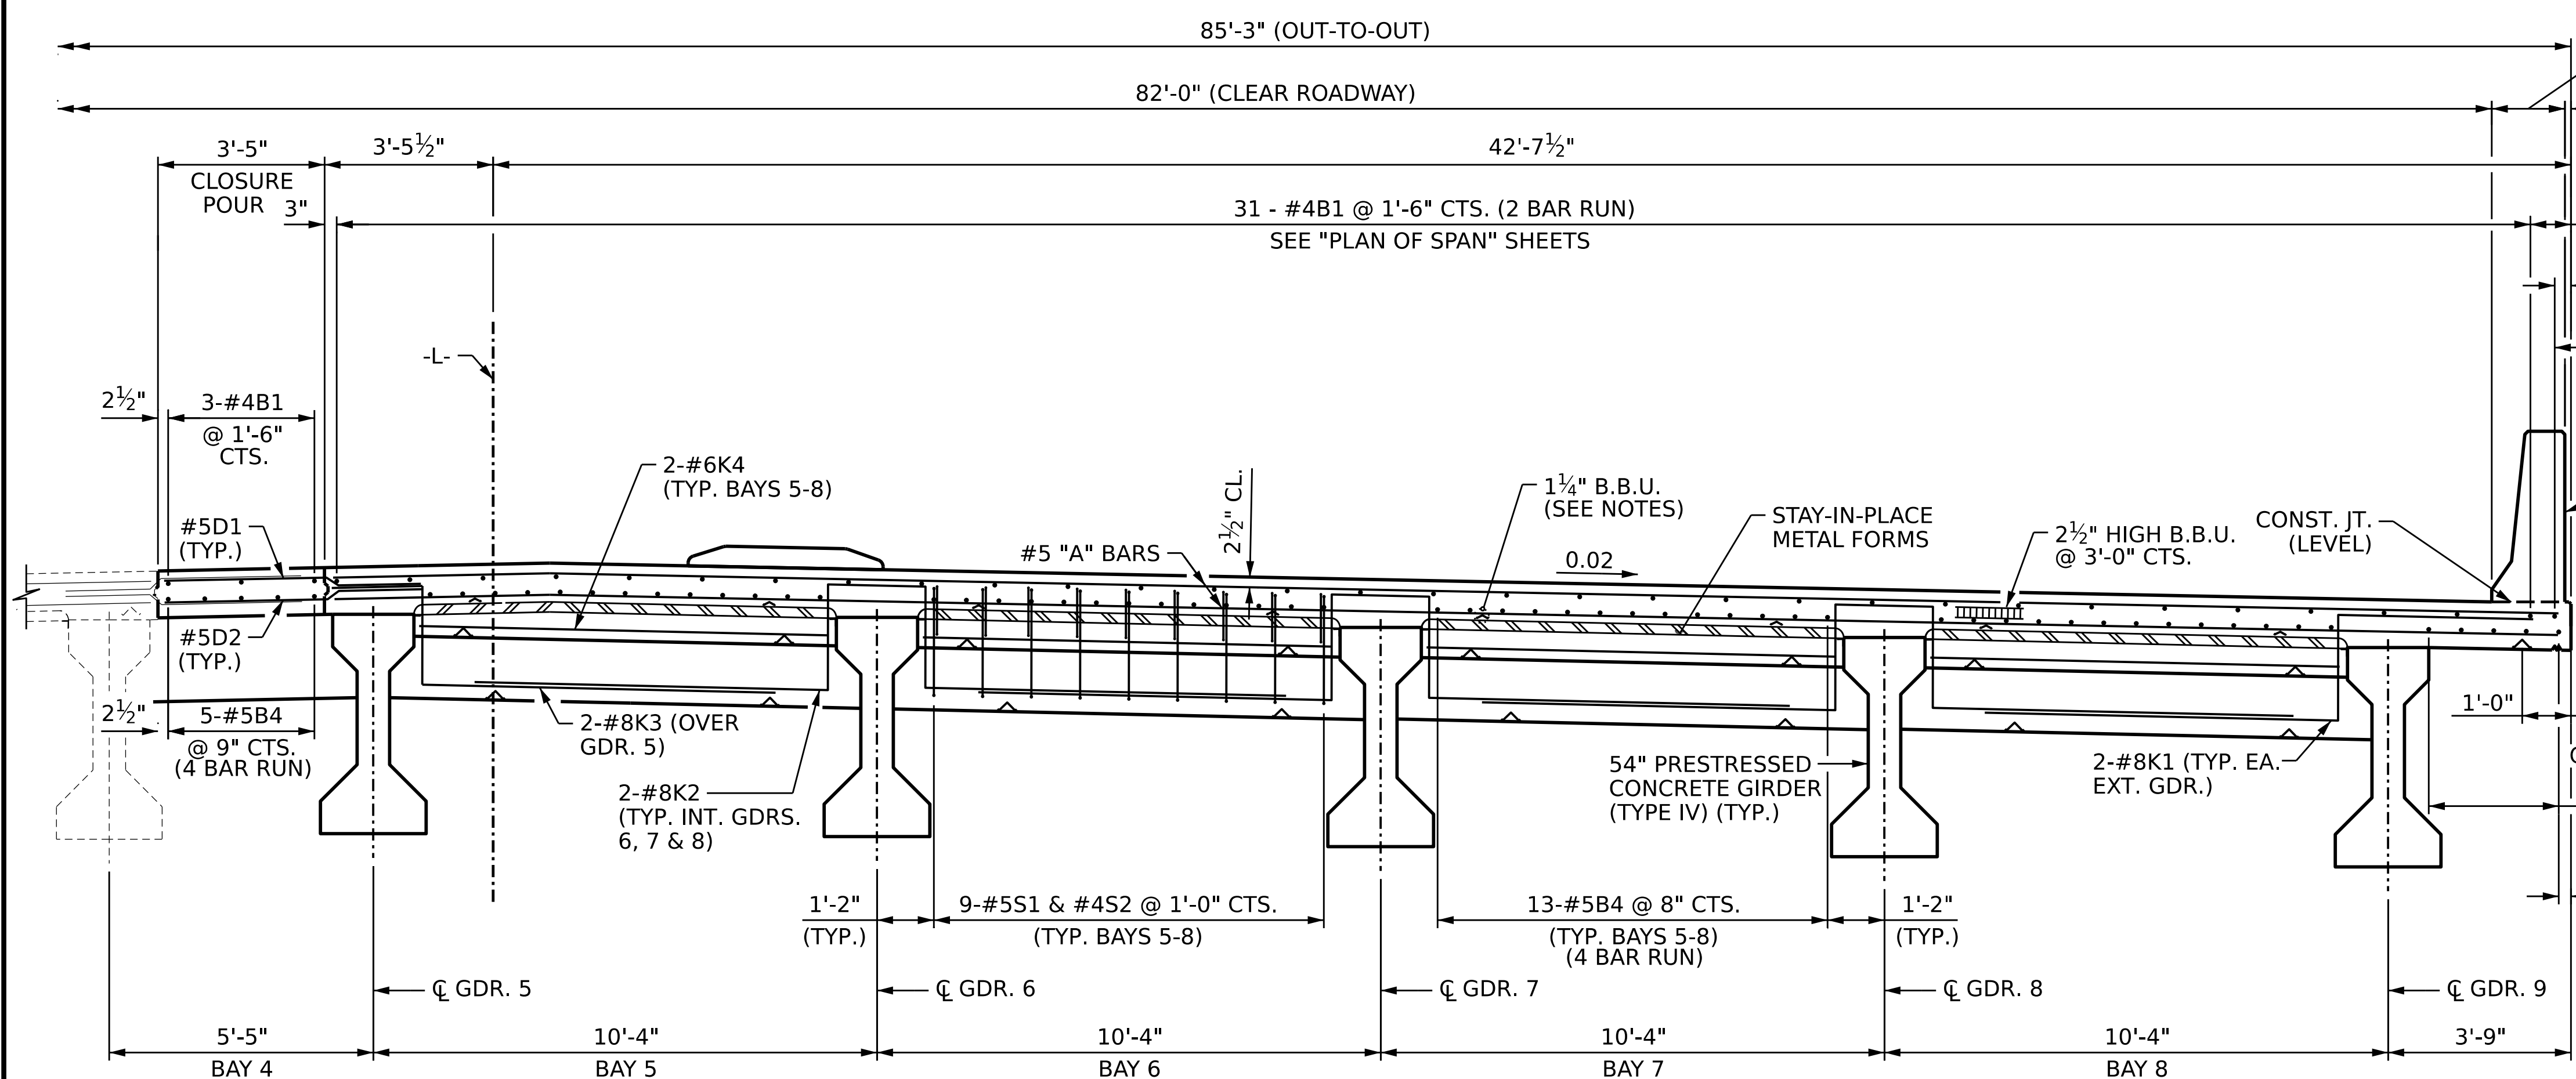

"B" BAR KEY

- = NON-CONTINUOUS BAR RUN FOR NEGATIVE MOMENT REGIONS. SEE "PLAN OF SPANS" SHEET
- = CONTINUOUS BAR RUN SEE "PLAN OF SPANS" SHEET

PROJECT NO. BR-0043
 ROCKINGHAM COUNTY
 STATION: POT 25+80.88 -L-
 SHEET 2 OF 3

AECOM
 AECOM TECHNICAL SERVICES OF NC, INC.
 5430 WADE PARK BOULEVARD, SUITE 200
 RALEIGH, NC 27607
 (919) 854-6200
 www.aecom.com
 AECOM License No. F52842

DocuSigned by:
 John C. Morrison
 1/31/2023
 A2FDE142C82F448

STATE OF NORTH CAROLINA DEPARTMENT OF TRANSPORTATION RALEIGH					
SUPERSTRUCTURE TYPICAL SECTION STAGE II					
REVISIONS					
NO.	BY:	DATE:	NO.	BY:	DATE:
1			3		
2			4		
					SHEET NO. S-09
					TOTAL SHEETS 45

DRAWN BY :	M.L. CATER	DATE :	11/2022
CHECKED BY :	J.C. MORRISON	DATE :	11/2022
DESIGN ENGINEER OF RECORD:	J.C. MORRISON	DATE :	12/2022

DOCUMENT NOT CONSIDERED
 FINAL UNLESS ALL
 SIGNATURES COMPLETED