



* A PRECAST PANEL THICKNESS OF 6" WAS ASSUMED FOR ESTABLISHING WING LENGTH. CONTRACTOR SHALL ADJUST WING LENGTH AS NECESSARY.

NOTES:
FOR NOTES AND DETAIL "A", SEE SHEET 1 OF 5.
FOR SECTIONS A-A AND B-B, SEE SHEET 5 OF 5.

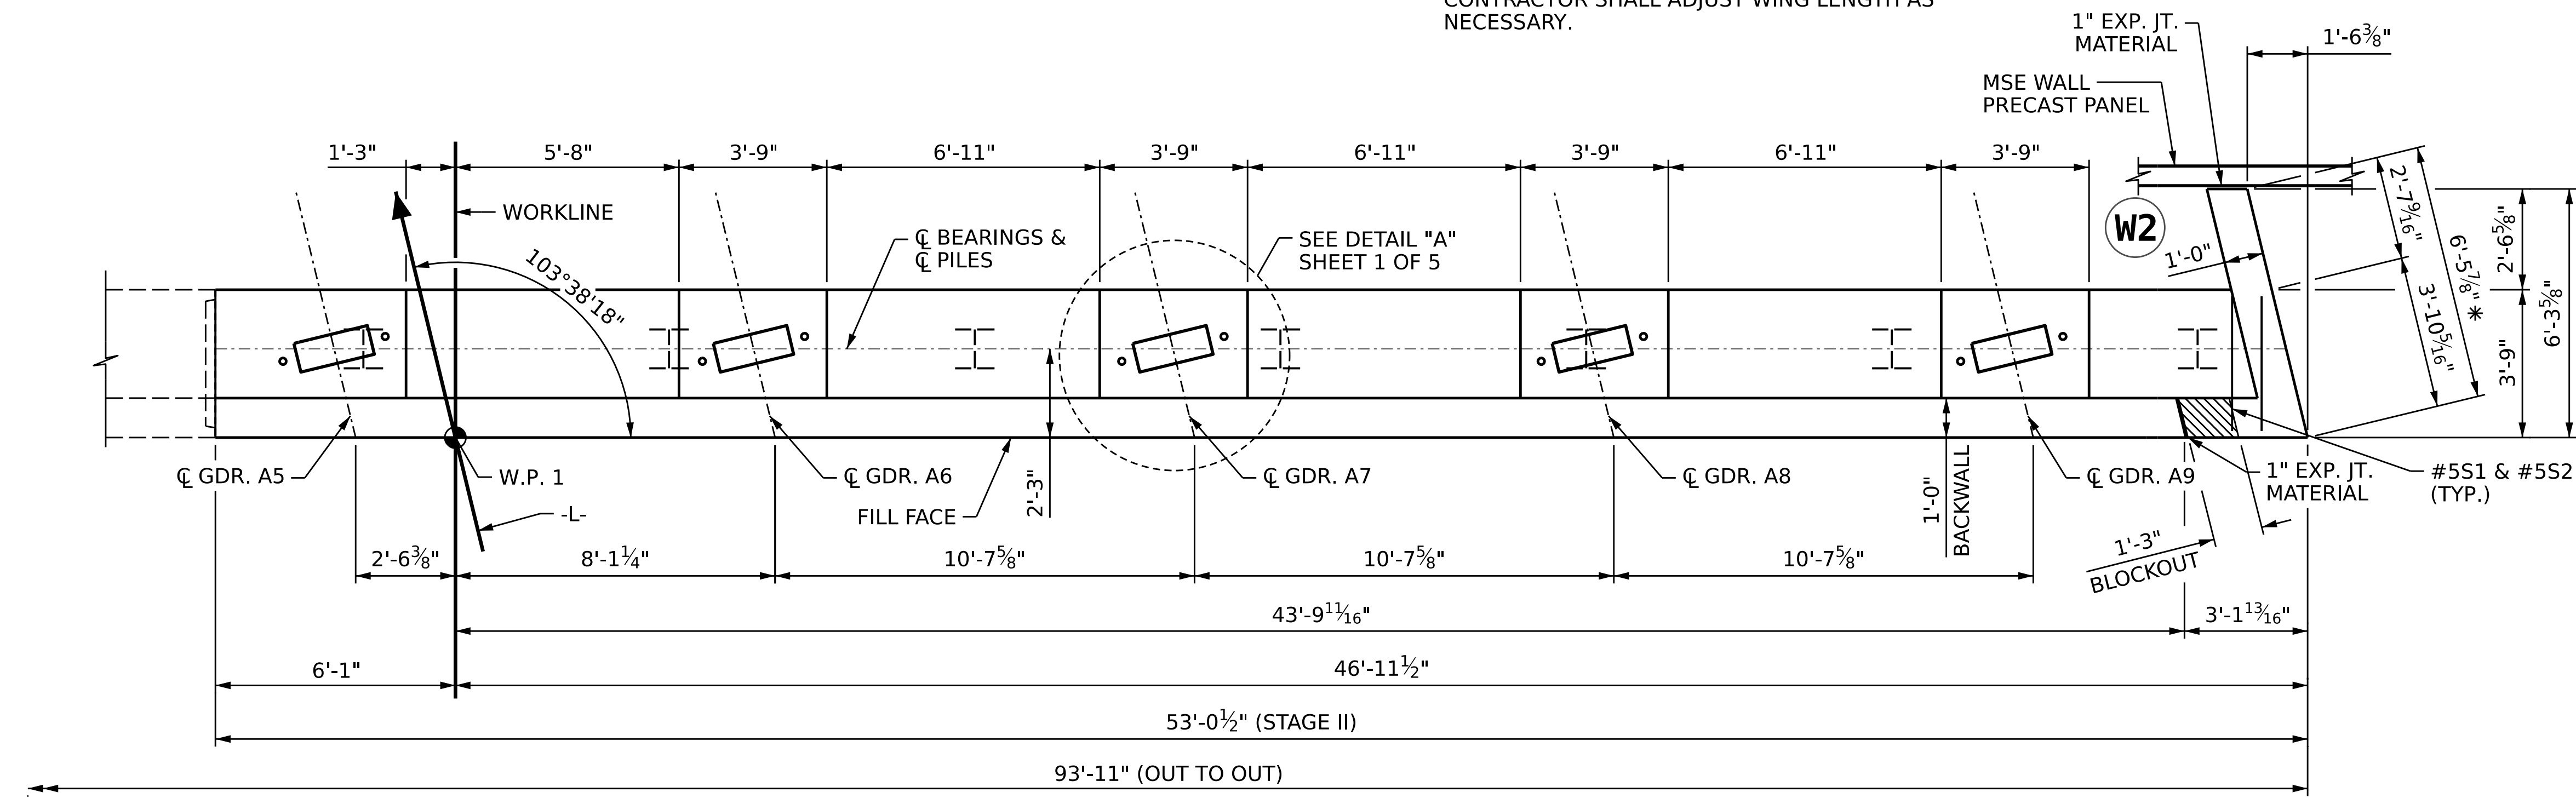

PLAN

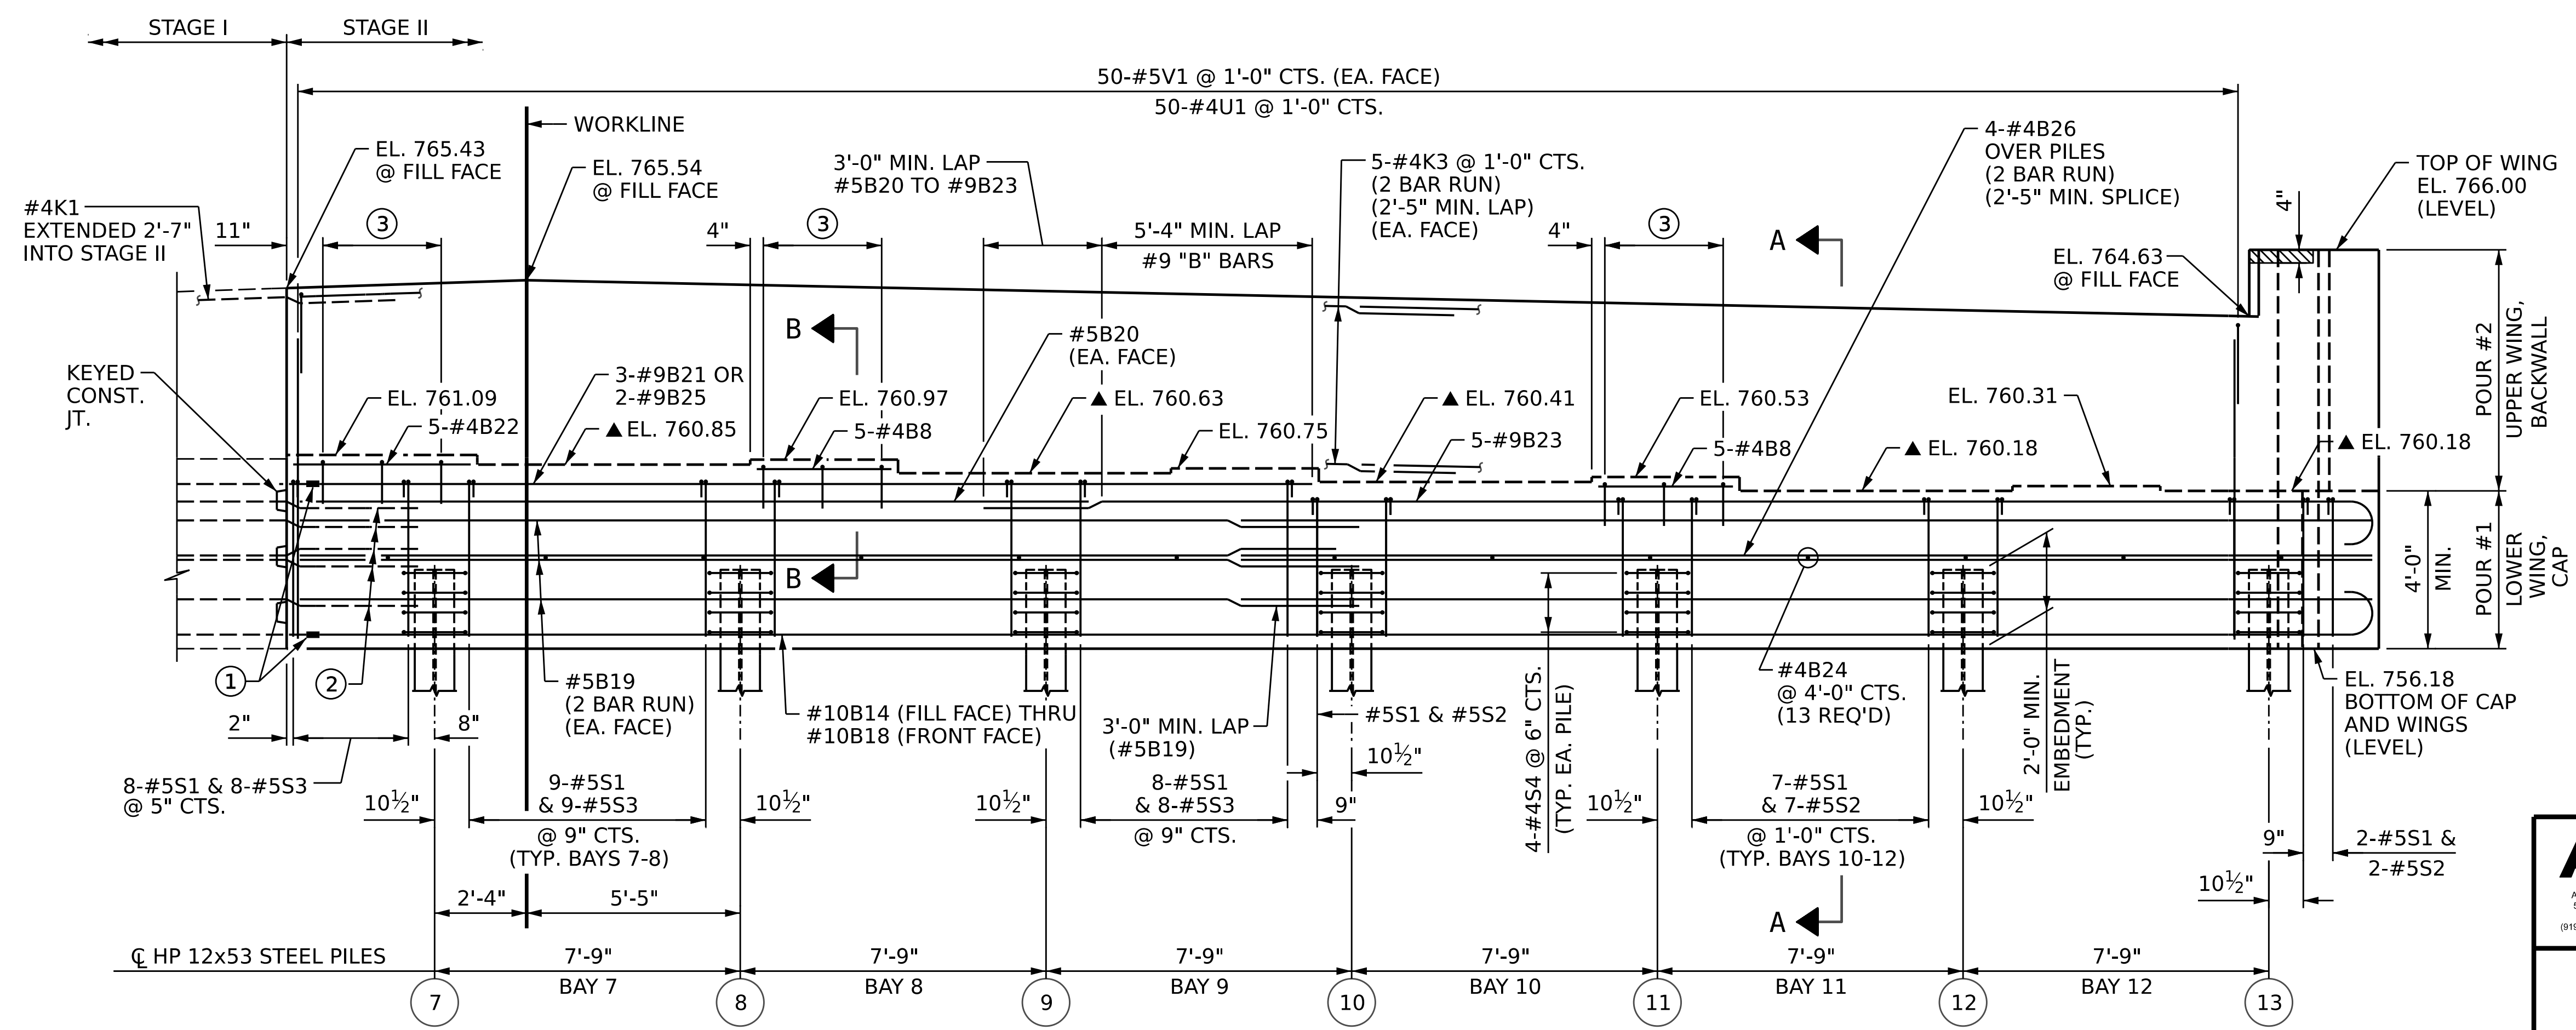

ELEVATION

- ① SEE DETAIL "B" FOR REINF. DETAILS AT CONST. JT.
- ② #5B6, #5B13, #4B12 EXTENDED 3'-2" MIN. INTO STAGE II
- ③ 3-#4U2 @ 1'-6" CTS.

▲ FOR LOCATION OF ELEVATIONS BETWEEN BRIDGE SEAT BUILDUPS, SEE SECTION A-A ON SHEET 5.

DOCUMENT NOT CONSIDERED FINAL UNLESS ALL SIGNATURES COMPLETED

PROJECT NO. BR-0043
ROCKINGHAM COUNTY
STATION: POT 25+80.88 -L-
SHEET 2 OF 5

AECOM
AECOM TECHNICAL SERVICES OF NC, INC.
5430 WADE PARK BOULEVARD, SUITE 200
RALEIGH, NC 27607
(919) 854-6200 www.aecom.com
AECOM License No. F0242

DocuSigned by:
John C. Morrison
1/31/2023
AZPDE142C82F448

STATE OF NORTH CAROLINA DEPARTMENT OF TRANSPORTATION RALEIGH					
SUBSTRUCTURE END BENT 1 STAGE II					
REVISIONS					
NO.	BY:	DATE:	NO.	BY:	DATE:
1			3		
2			4		
					SHEET NO. S-29
					TOTAL SHEETS 45

DRAWN BY: D.R. DRUM DATE: 10/2022
 CHECKED BY: D. RITACCO DATE: 11/2022
 DESIGN ENGINEER OF RECORD: J.C. MORRISON DATE: 12/2022