



NOTES:
FOR NOTES AND DETAIL "A", SEE SHEET 1 OF 5.
FOR SECTIONS B-B AND C-C, SEE SHEET 5 OF 5.

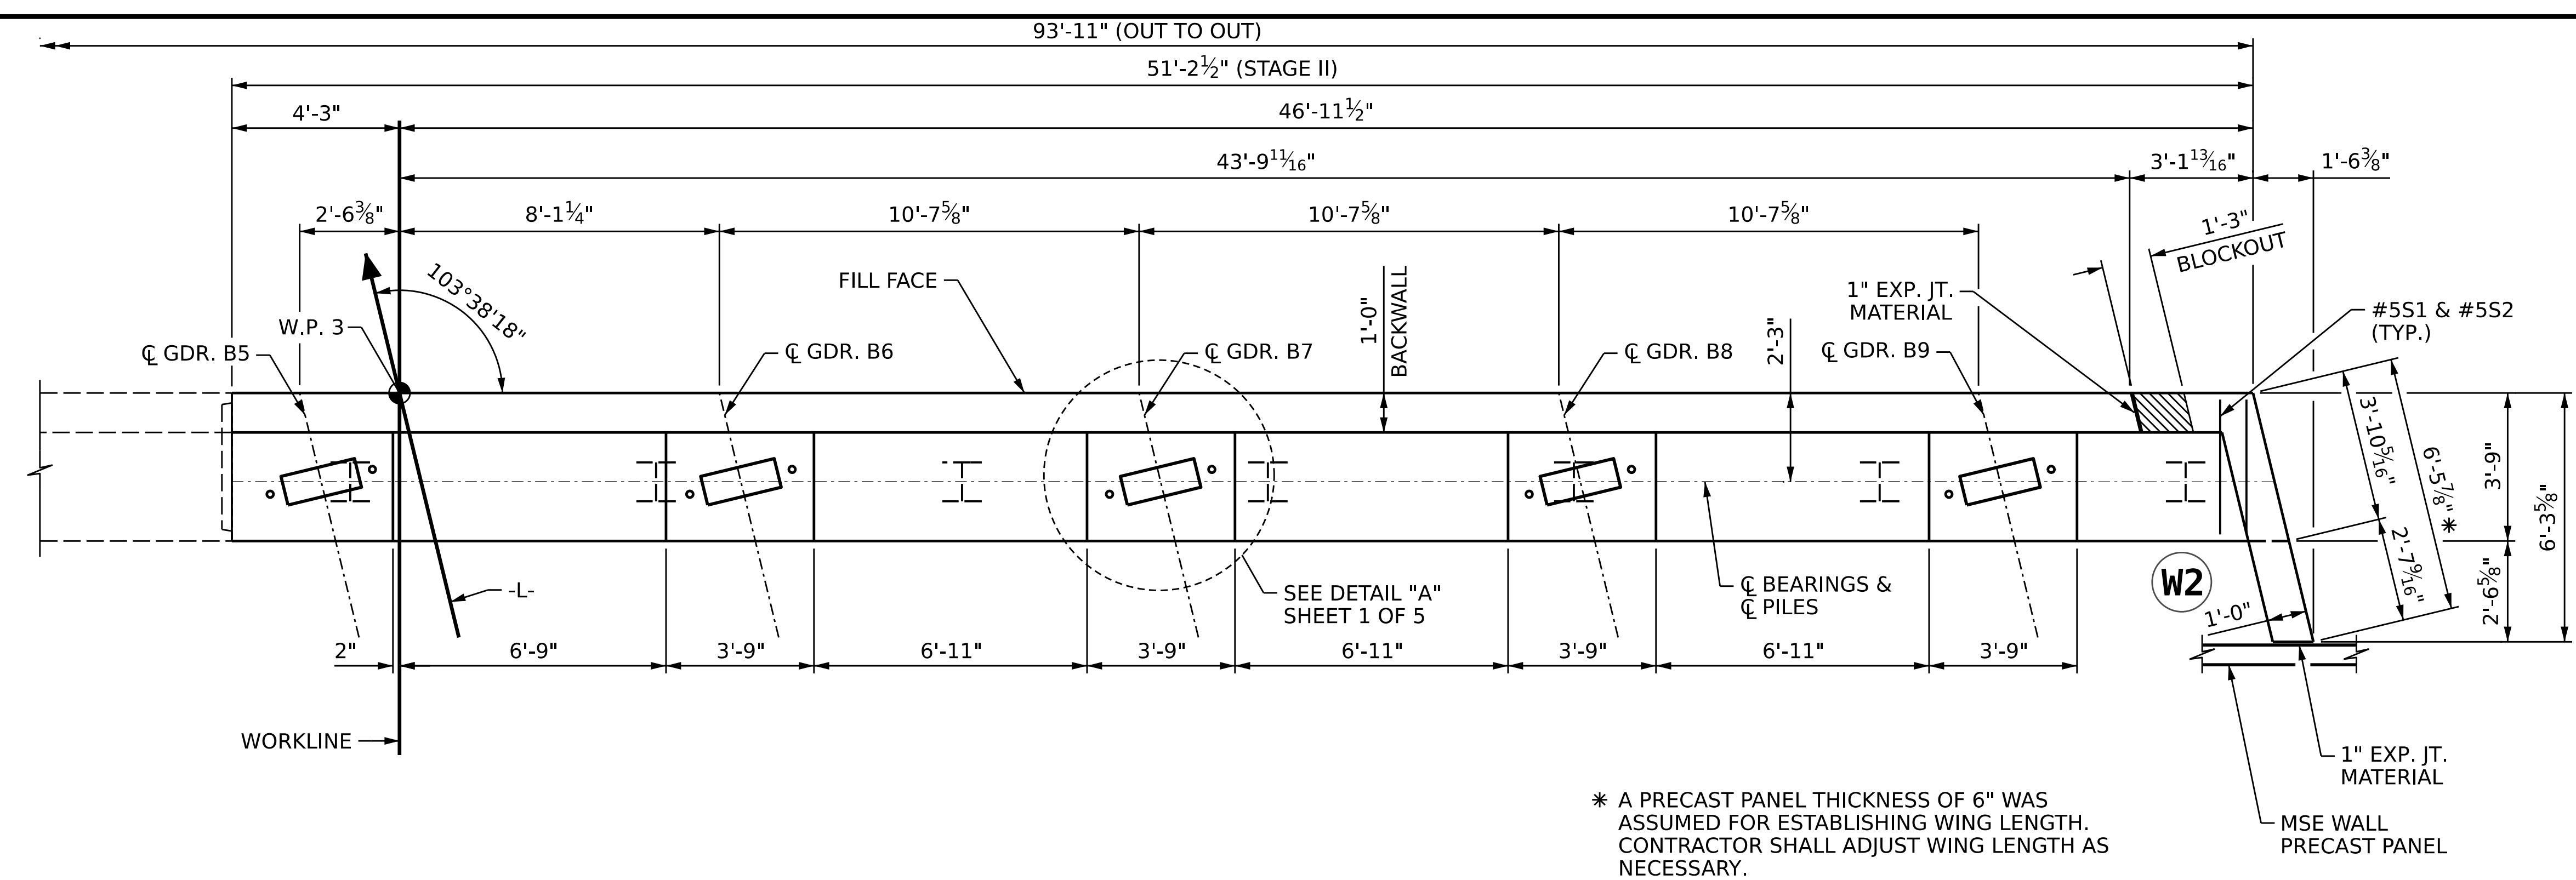


PLAN

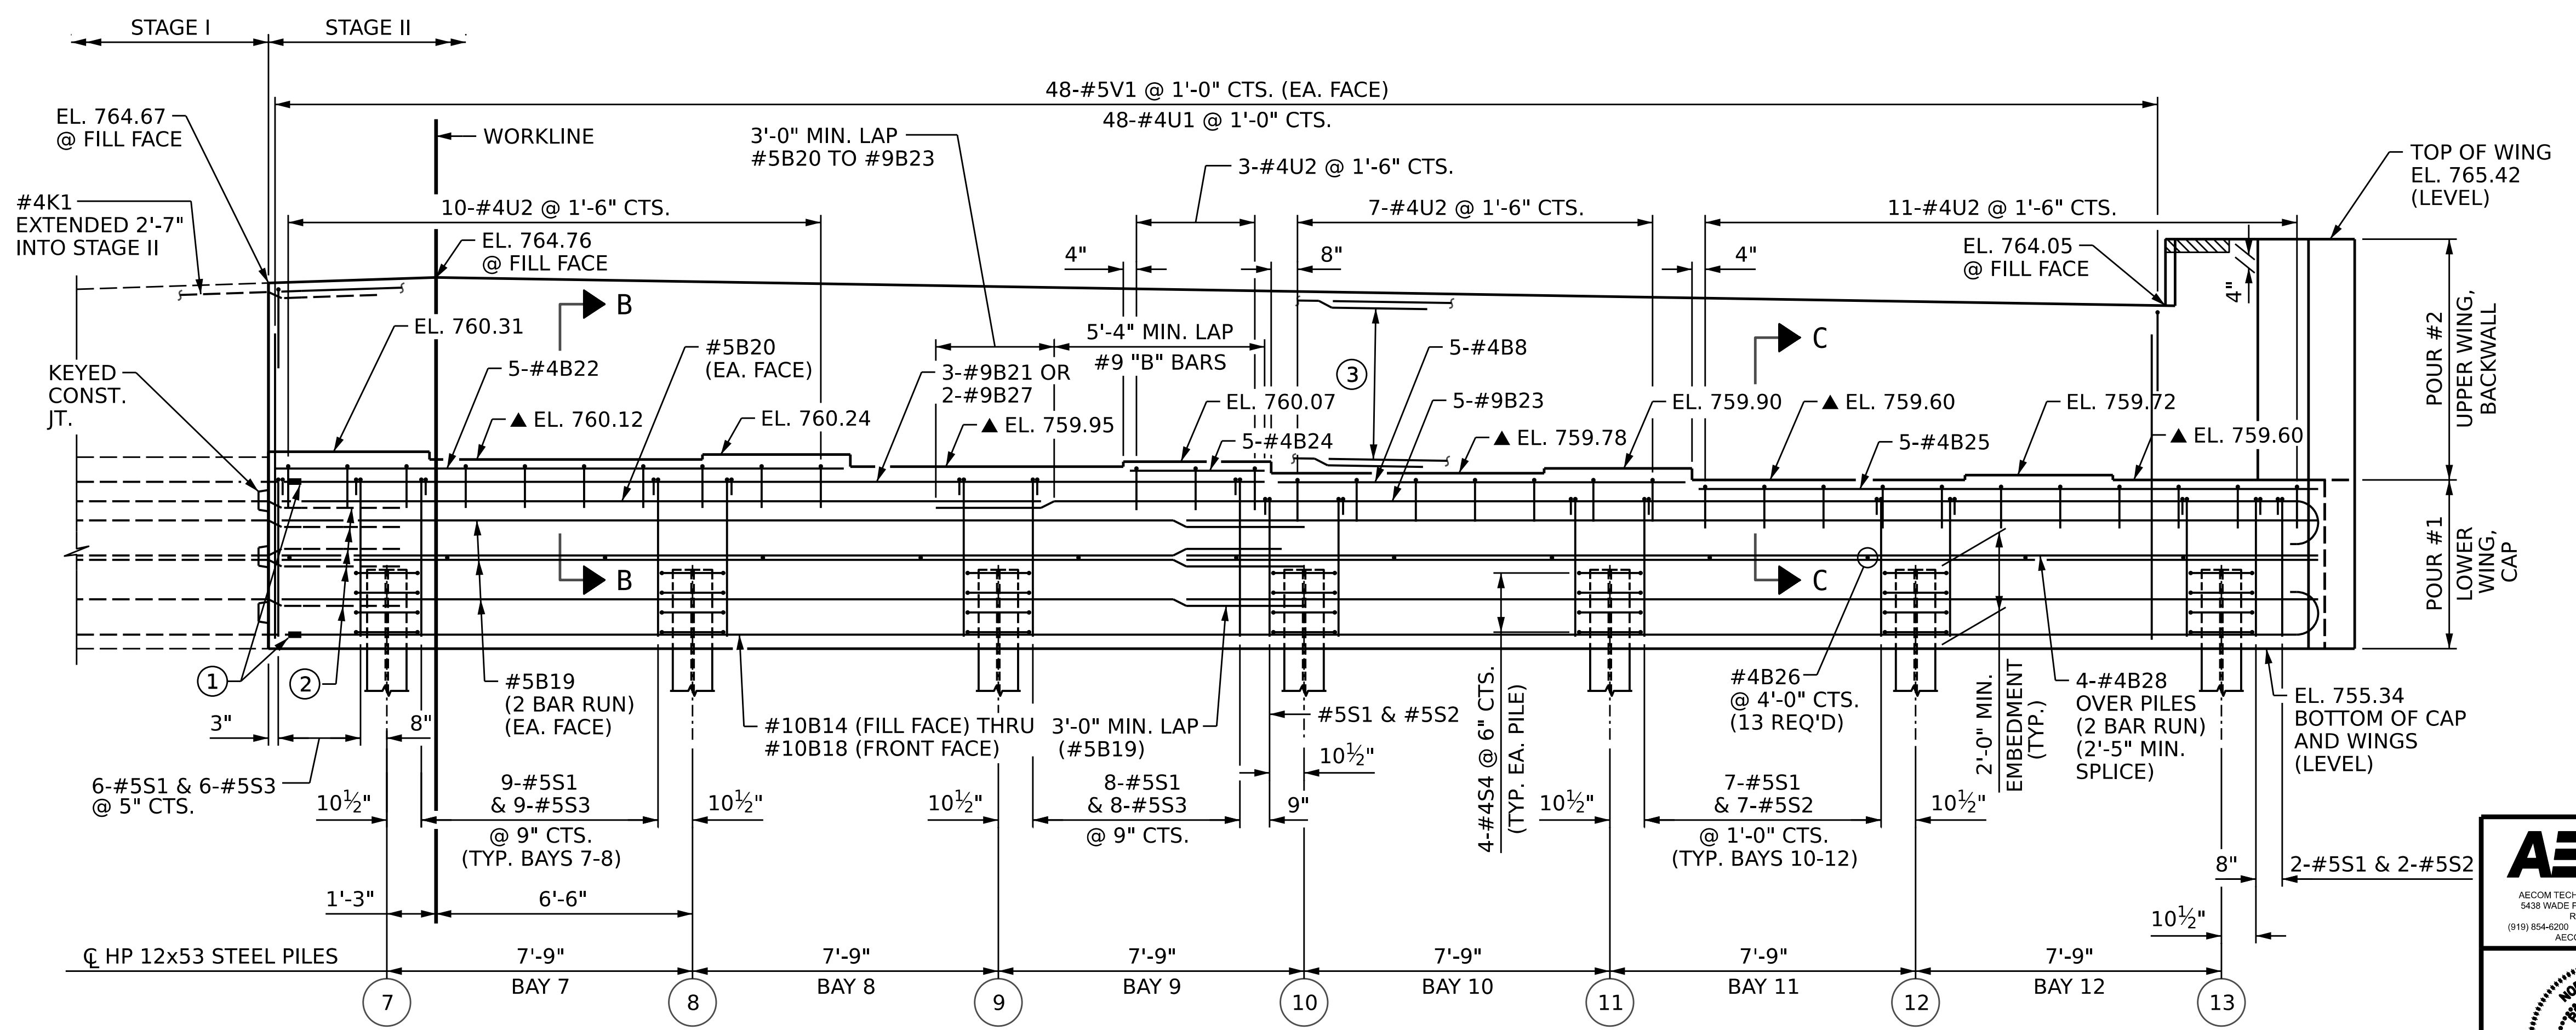

ELEVATION

- ① SEE DETAIL "B" FOR REINF. DETAILS AT CONST. JT.
- ② #5B6, #5B13, #4B12 EXTENDED 3'-2" MIN. INTO STAGE II
- ③ 5-#4K3 @ 1'-0" CTS. (2 BAR RUN) (2'-5" MIN. LAP) (EA. FACE)
- ▲ FOR LOCATION OF ELEVATIONS BETWEEN BRIDGE SEAT BUILDUPS, SEE SECTION A-A ON SHEET 5.

PROJECT NO. BR-0043
ROCKINGHAM COUNTY
STATION: POT 25+80.88 -L-
SHEET 2 OF 5

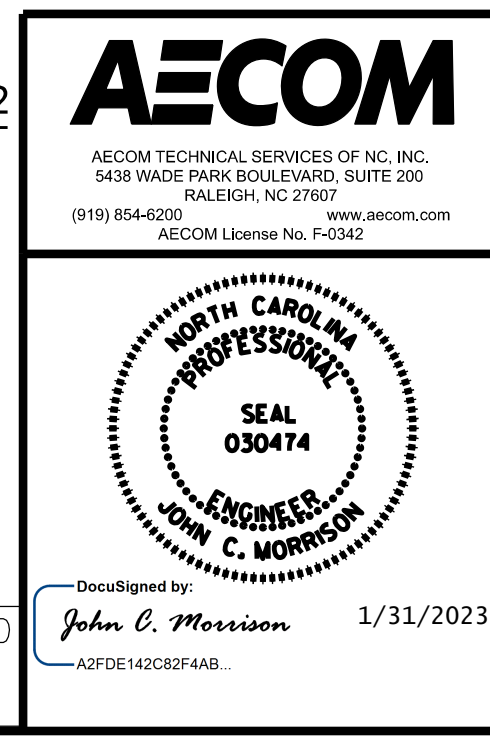

STATE OF NORTH CAROLINA DEPARTMENT OF TRANSPORTATION RALEIGH					
SUBSTRUCTURE END BENT 2 STAGE II					
REVISIONS					
NO.	BY:	DATE:	NO.	BY:	DATE:
1			3		
2			4		
SHEET NO.					S-38
TOTAL SHEETS					45

DRAWN BY: D.R. DRUM DATE: 10/2022
CHECKED BY: D. RITACCO DATE: 11/2022
DESIGN ENGINEER OF RECORD: J.C. MORRISON DATE: 12/2022

DOCUMENT NOT CONSIDERED FINAL UNLESS ALL SIGNATURES COMPLETED