



NOTE:
FOR "PLAN OF BARRIER RAIL" ON APPROACH SLAB,
SEE SHEET 3 OF 3.

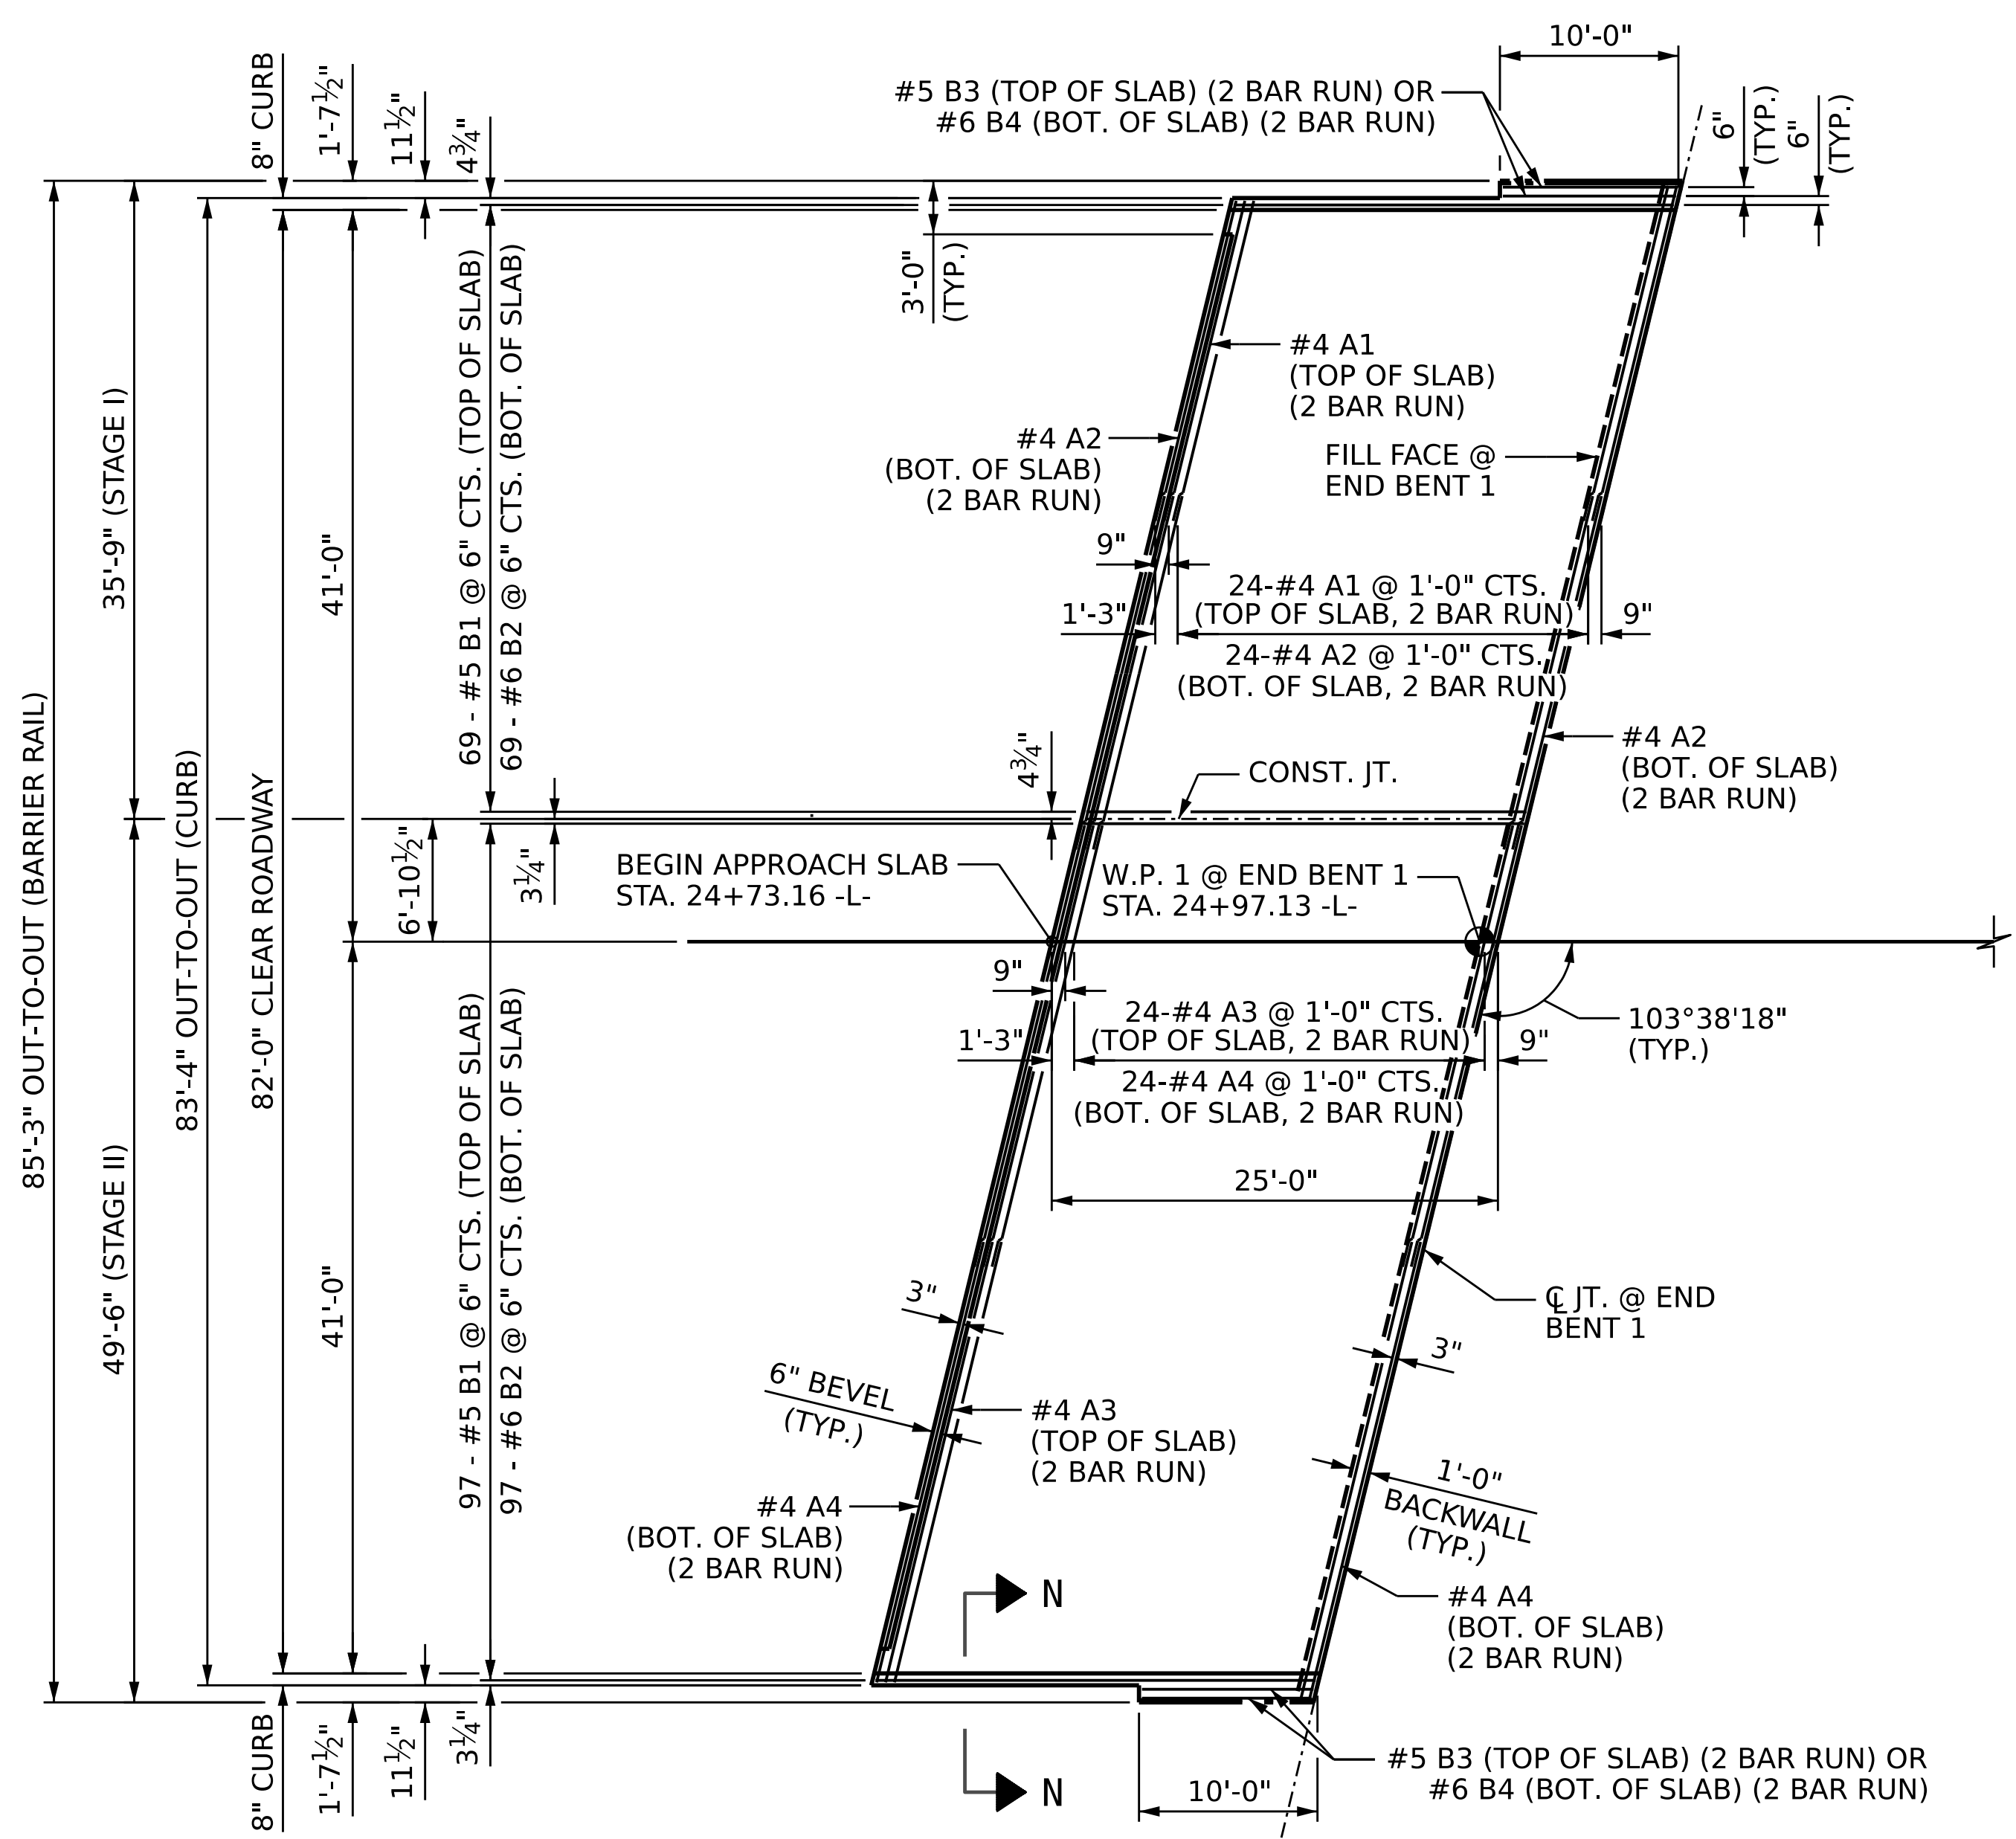


@ END BENT 1

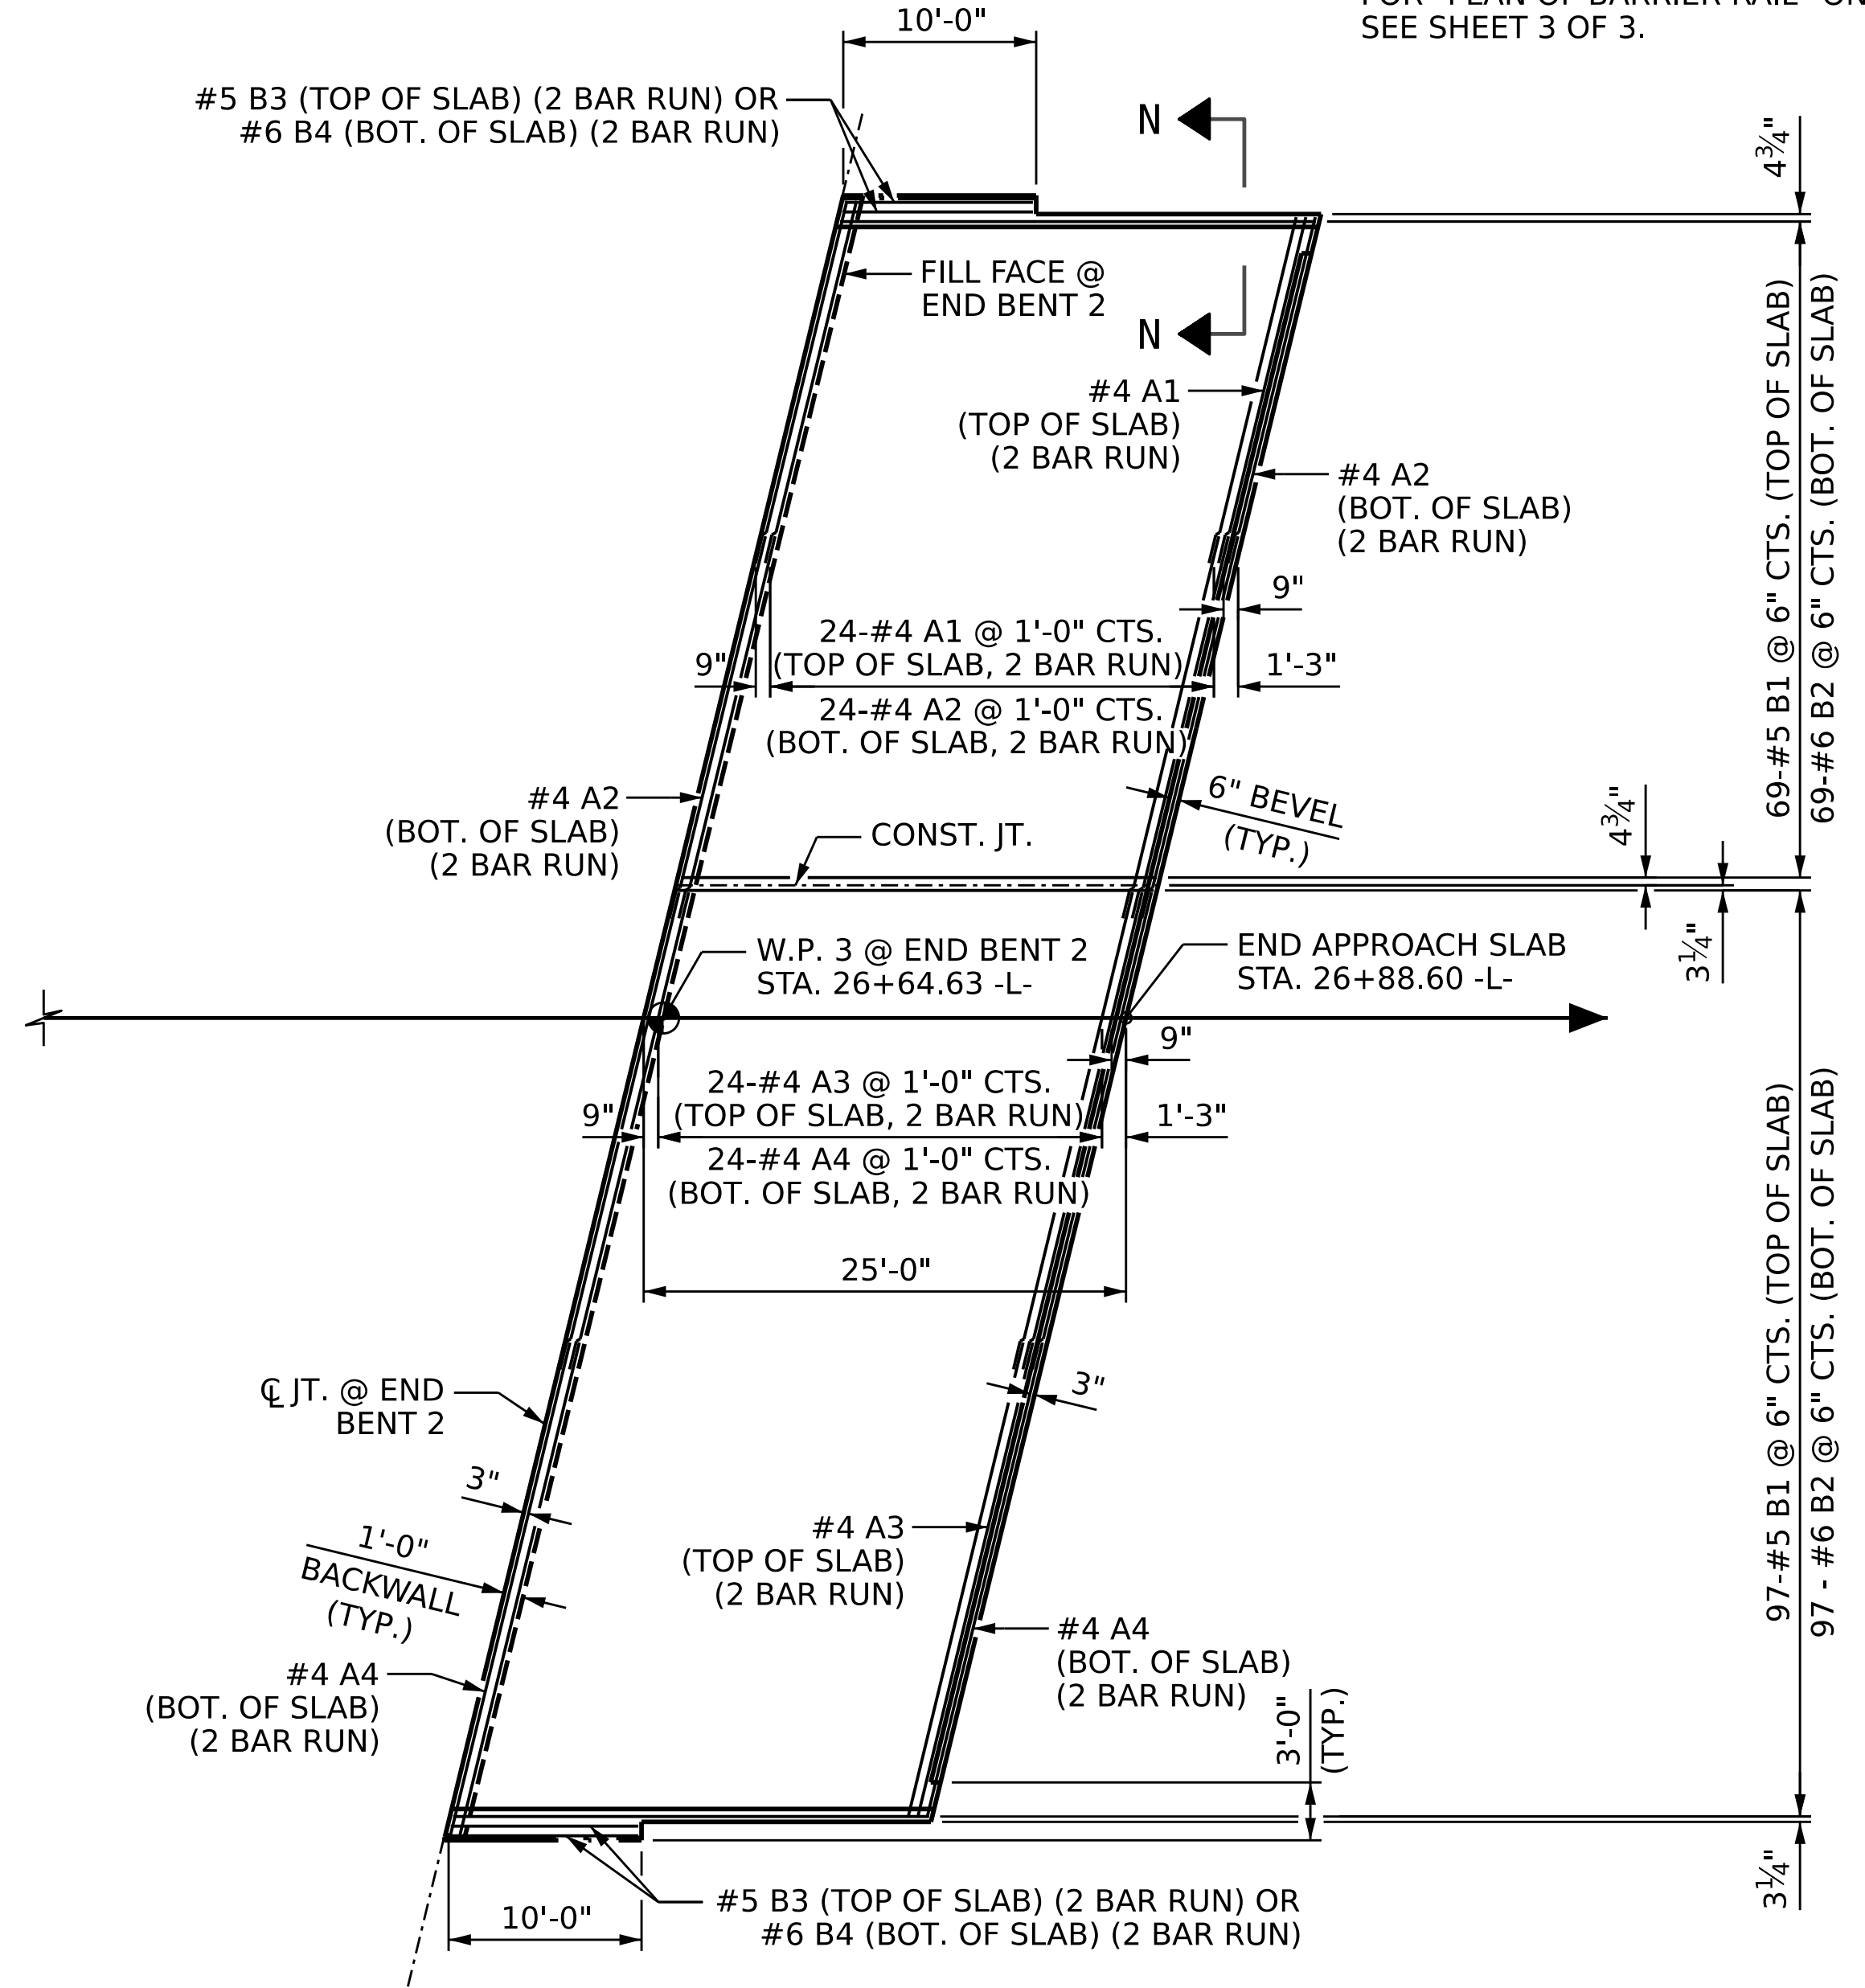

@ END BENT 2

PLAN

DIMENSIONS SHOWN ARE TYPICAL FOR BOTH APPROACH SLABS

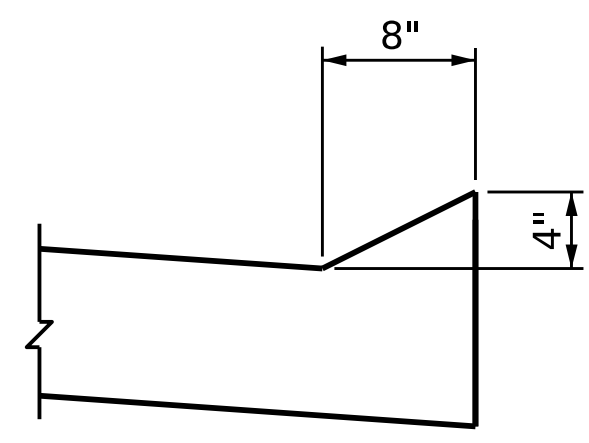

SECTION N-N
APPROACH SLAB CURB

PROJECT NO. BR-0043
ROCKINGHAM COUNTY
STATION: POT 25+80.88 -L-
SHEET 1 OF 3

AECOM
AECOM TECHNICAL SERVICES OF NC, INC.
5430 WADE PARK BOULEVARD, SUITE 200
RALEIGH, NC 27607
(919) 854-6200 www.aecom.com
AECOM License No. F02842

DocuSigned by:
John C. Morrison 1/31/2023
A2FDE142C82F448

STATE OF NORTH CAROLINA
DEPARTMENT OF TRANSPORTATION
RALEIGH

**BRIDGE
APPROACH SLAB**

REVISIONS					
NO.	BY:	DATE:	NO.	BY:	DATE:
1			3		
2			4		

SHEET NO.
S-43
TOTAL SHEETS
45

DRAWN BY: B.T. LEROY DATE: 11/2022
CHECKED BY: J.C. MORRISON DATE: 11/2022
DESIGN ENGINEER OF RECORD: J.C. MORRISON DATE: 12/2022

DOCUMENT NOT CONSIDERED
FINAL UNLESS ALL
SIGNATURES COMPLETED