


GEOTECHNICAL ENGINEER
 NORTH CAROLINA PROFESSIONAL SEAL 048123
 CHENG WANG, P.E.
 11/12/2019
 12/17/2022
 DOCUMENT NOT CONSIDERED FINAL UNLESS ALL SIGNATURES COMPLETED

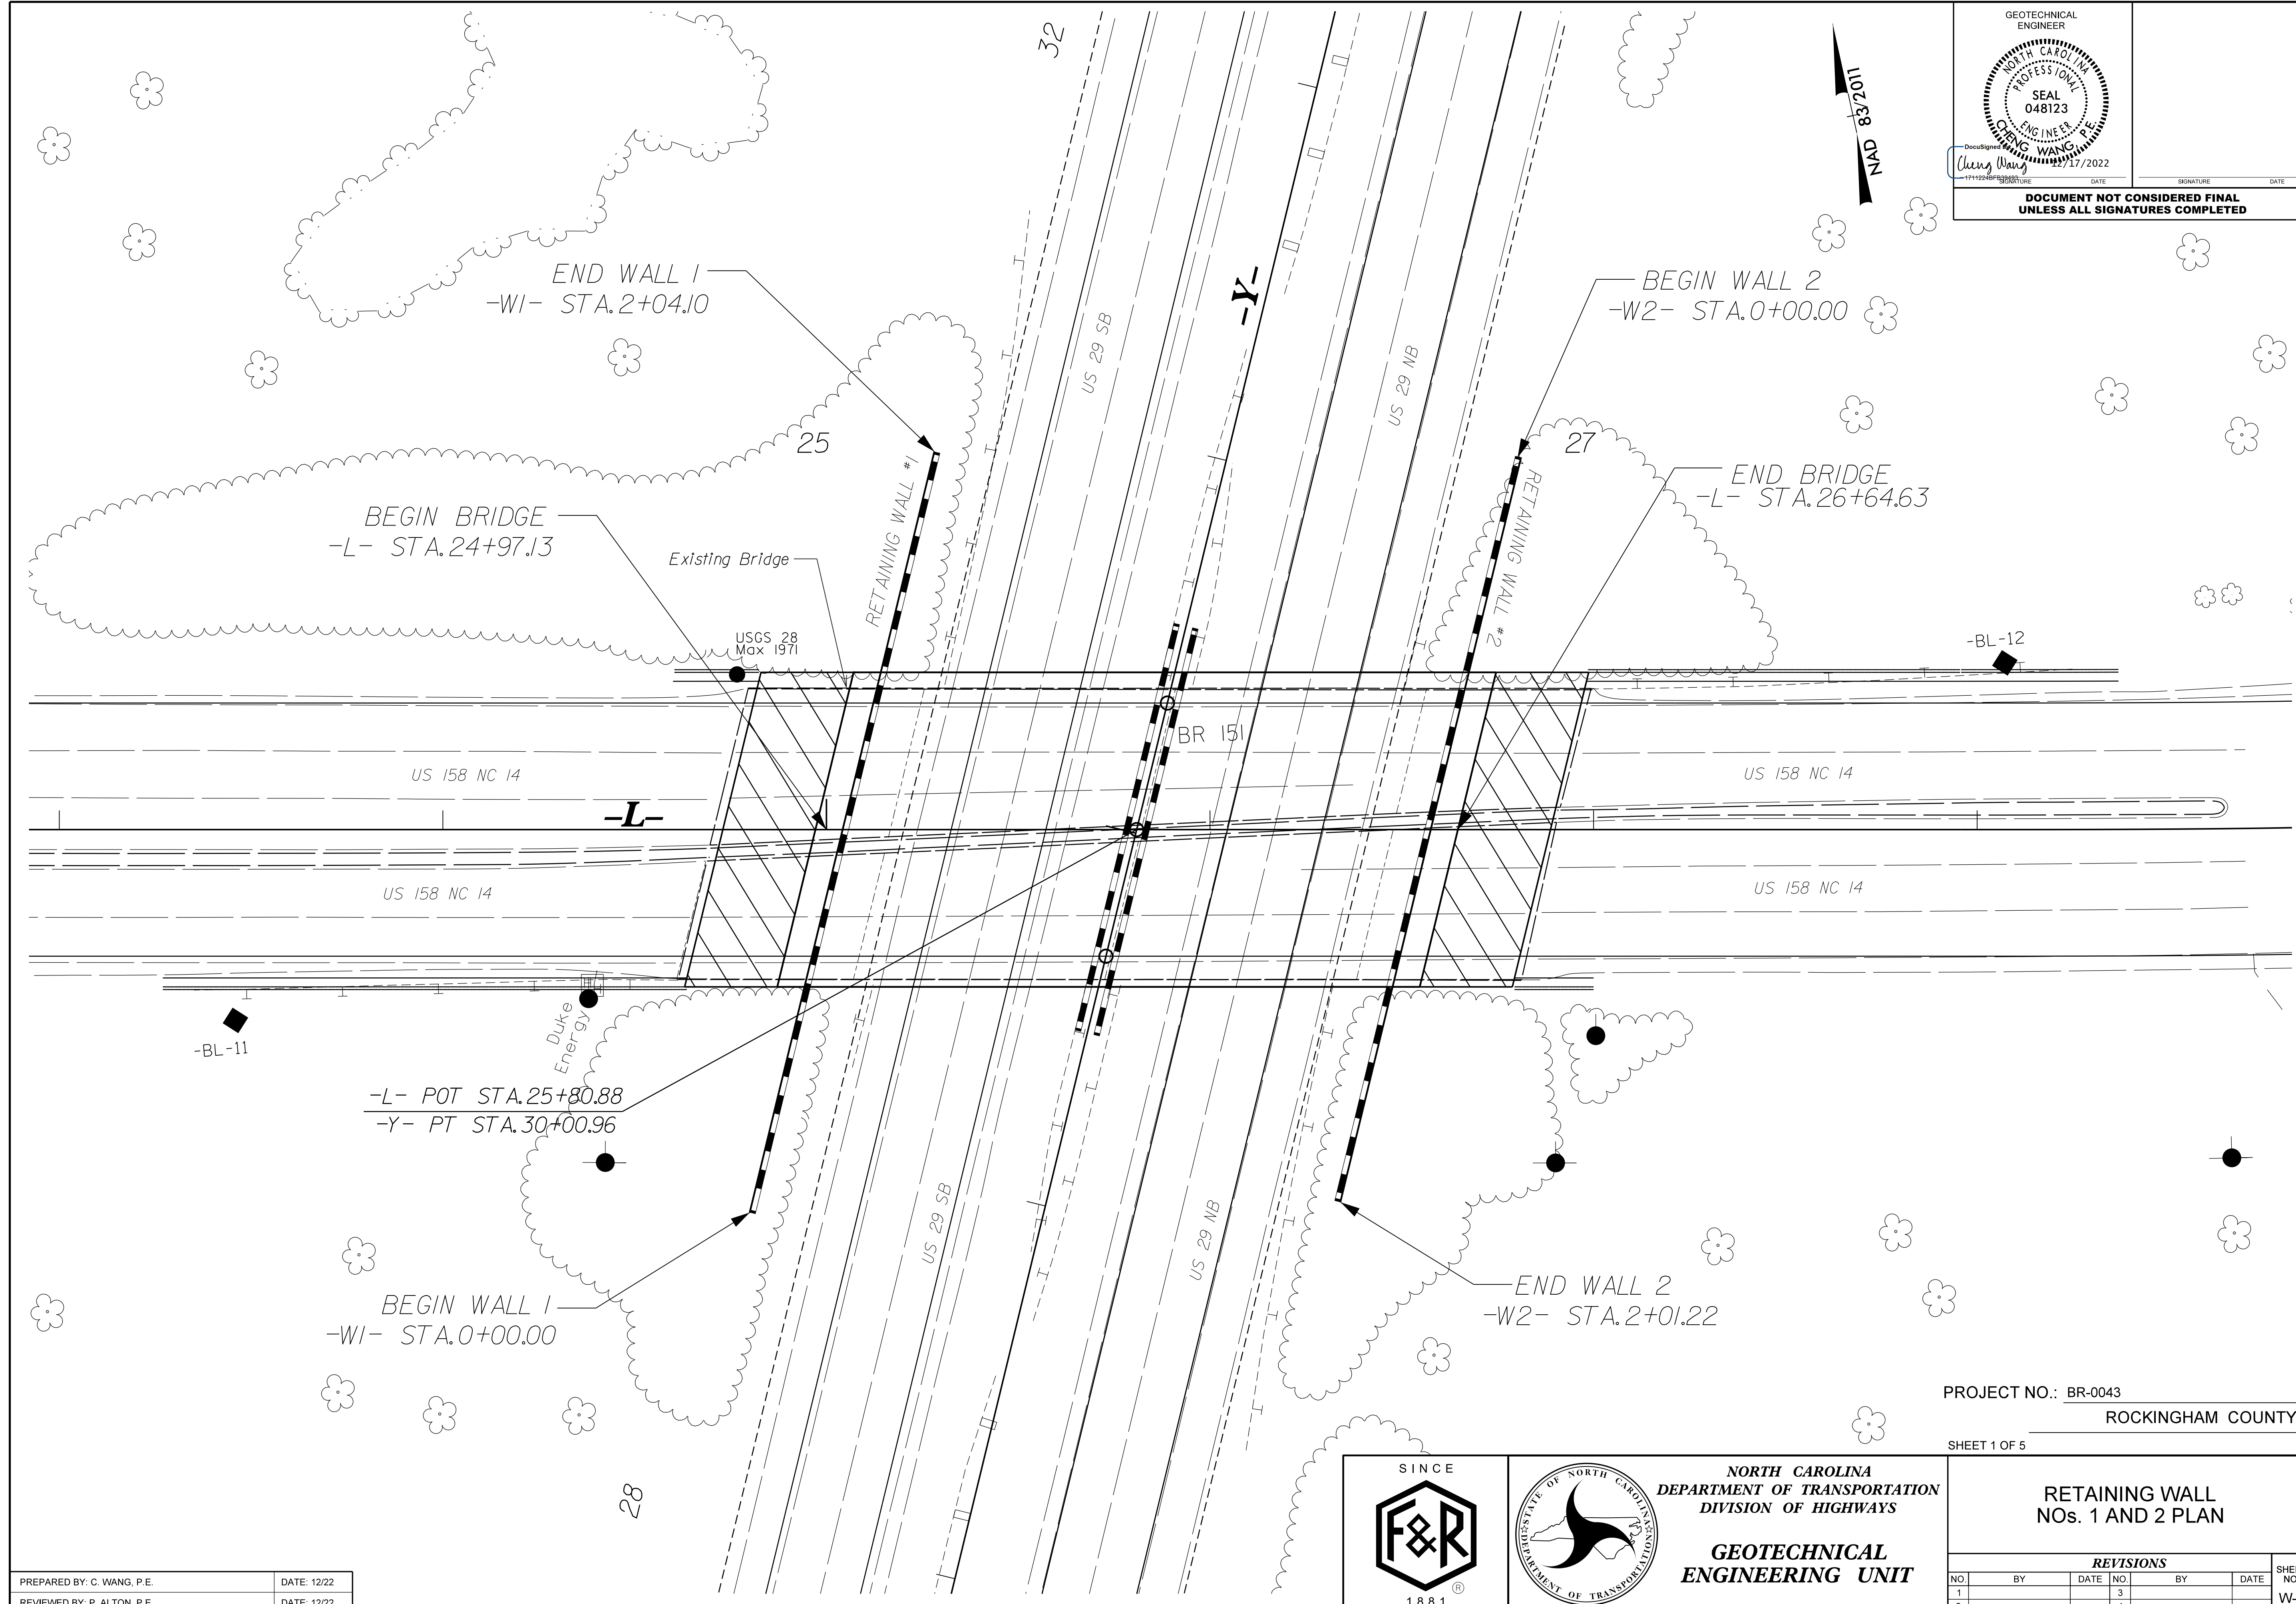

PROJECT NO.: BR-0043
 ROCKINGHAM COUNTY
 SHEET 1 OF 5

PREPARED BY: C. WANG, P.E. DATE: 12/22
 REVIEWED BY: P. ALTON, P.E. DATE: 12/22

SINCE 1881

 NORTH CAROLINA DEPARTMENT OF TRANSPORTATION DIVISION OF HIGHWAYS

 GEOTECHNICAL ENGINEERING UNIT

REVISIONS						SHEET NO. W-1
NO.	BY	DATE	NO.	BY	DATE	
1			3			
2			4			