

WALL #1 ENVELOPE (AT END BENT 1)

(LOOKING AT FRONT FACE OF WALL)

Approximate Wall Face Area* = 3,269 Sq. Ft


*Including the Area of the Wall Coping

GEOTECHNICAL ENGINEER

DocuSigned by:
Cheng Wang
12/17/2022


SIGNATURE DATE

**DOCUMENT NOT CONSIDERED FINAL
UNLESS ALL SIGNATURES COMPLETED**

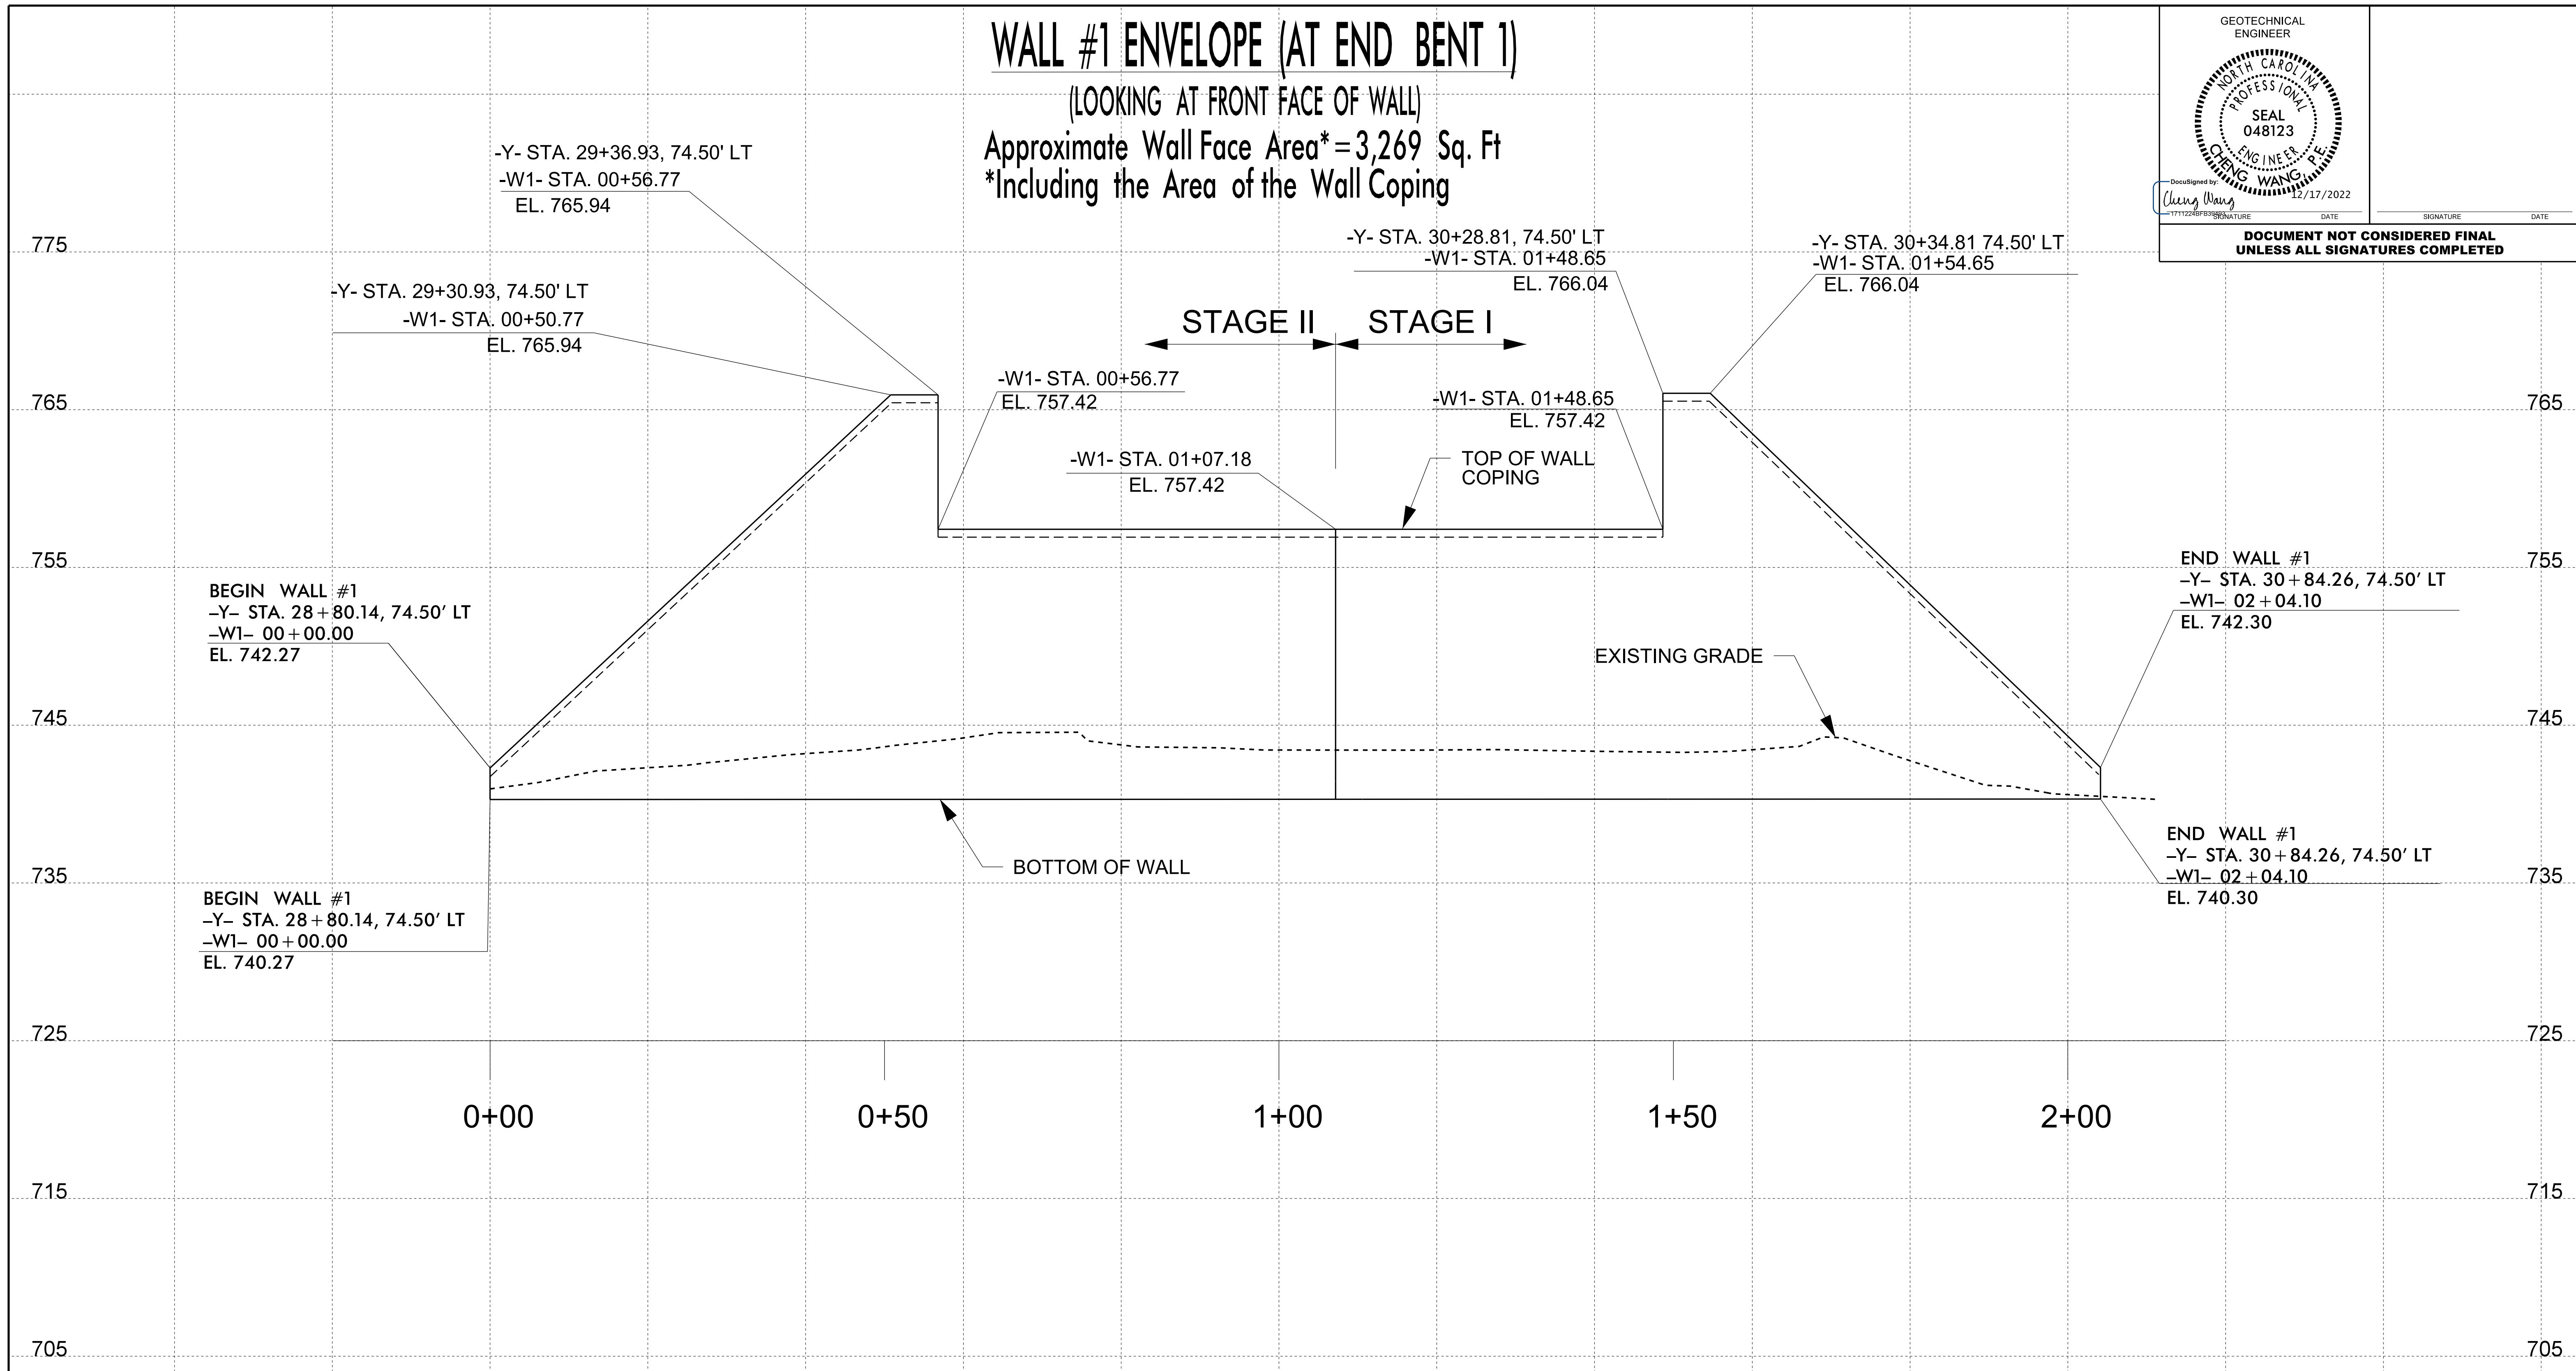

PROJECT NO.: BR-0043
ROCKINGHAM COUNTY
SHEET 2 OF 5

PREPARED BY: C. WANG, P.E. DATE: 12/22
REVIEWED BY: P. ALTON, P.E. DATE: 12/22

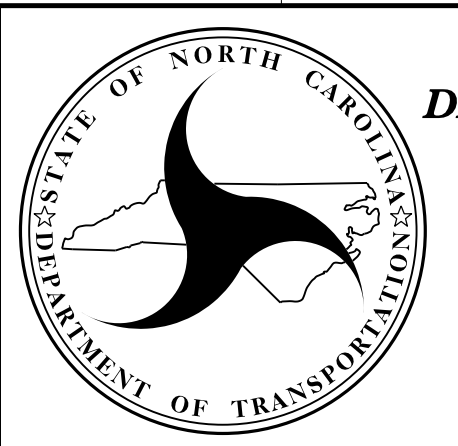

NORTH CAROLINA
DEPARTMENT OF TRANSPORTATION
DIVISION OF HIGHWAYS
**GEOTECHNICAL
ENGINEERING UNIT**

RETAINING WALL NO. 1
WALL ENVELOPE

REVISIONS					
NO.	BY	DATE	NO.	BY	DATE
1			3		
2			4		

SHEET NO. W-2