

COPING DETAILS


AT THE CONTRACTOR'S OPTION, CONNECT COPING TO PANELS WITH DOWELS OR EXTEND COPING DOWN BACK OF PANELS.

MSE ABUTMENT WALL WITH PRECAST PANELS - TYPICAL SECTION

*SEE ROADWAY PLANS FOR FINISHED GRADE DETAILS.
**SEE MSE RETAINING WALLS PROVISION AND IF APPLICABLE,
MSE WALL NOTES FOR WALL EMBEDMENT AND REINFORCEMENT LENGTH REQUIREMENTS.

PROJECT NO.: BR-0043
ROCKINGHAM COUNTY
SHEET 4 OF 5

| | |
|-----------------------------|-------------|
| PREPARED BY: C. WANG, P.E. | DATE: 12/22 |
| REVIEWED BY: P. ALTON, P.E. | DATE: 12/22 |

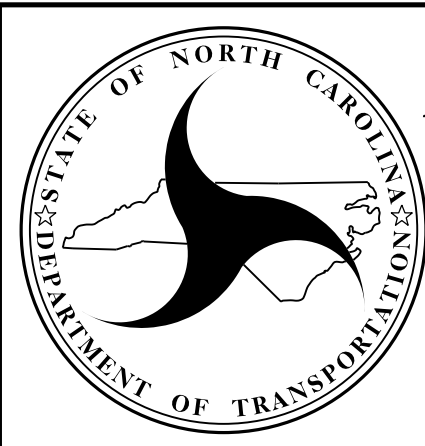

**NORTH CAROLINA
DEPARTMENT OF TRANSPORTATION
DIVISION OF HIGHWAYS**

**GEOTECHNICAL
ENGINEERING UNIT**

| REVISIONS | | | | | | SHEET NO. |
|-----------|----|------|-----|----|------|-----------|
| NO. | BY | DATE | NO. | BY | DATE | |
| 1 | | | 3 | | | W-4 |
| 2 | | | 4 | | | |