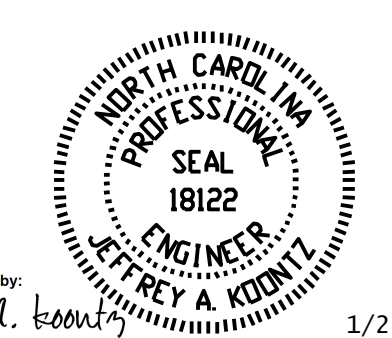


TIP NO. BR-0043	SHEET NO. SIGN-1
APPROVED: _____	
DATE: _____	
SEAL	
	
DocuSigned by: Jeffrey A. Koontz 1/27/2023	
DOCUMENT NOT CONSIDERED FINAL UNLESS ALL SIGNATURES COMPLETED	

**STATE OF NORTH CAROLINA
DEPARTMENT OF TRANSPORTATION**

**SIGNING PLAN
ROCKINGHAM COUNTY**

**LOCATION: BRIDGE 780151 ON US 158 /NC 14
OVER US 29**

T.I.P.: BR-0043

INDEX

SHEET NO.	DESCRIPTION
SIGN-1	SIGNING PLAN TITLE AND SCHEDULE SHEET
SIGN-2	SIGN INVENTORY, TYPE "E" AND "F"
SIGN-3 THRU SIGN-3A	SIGN DESIGNS, TYPE "D"
SIGN-4 THRU SIGN-7	EXISTING SIGNS
SIGN-8 THRU SIGN-11	PROPOSED SIGNS

GENERAL NOTES

THE FOLLOWING GENERAL NOTES APPLY AT ALL TIMES FOR THE DURATION OF THE CONSTRUCTION PROJECT, EXCEPT WHEN OTHERWISE NOTED IN THE PLAN, OR DIRECTED BY THE ENGINEER.

- A) ALL SIGNS SHALL BE FURNISHED BY THE CONTRACTOR.
- B) ALL TYPE 'D' SIGNS SHALL BE MOUNTED ON TWO U-CHANNEL POSTS UNLESS OTHERWISE INDICATED ON THE PLANS.
- C) IF REMOVAL OR RELOCATION OF SIGNS ON PRIVATE STREET (NON-STATE MAINTAINED) IS REQUIRED DUE TO CONSTRUCTION, THE CONTRACTOR SHALL INFORM THE ENGINEER. THE WORK WILL BE COMPLETED BY OTHERS.
- D) WHEN NOT STATIONED OR DIMENSIONED ON PLANS, ALL 'E' AND 'F' SIGNS SHALL BE FIELD LOCATED BY THE ENGINEER.
- E) ALL EXISTING SIGNS ON U-CHANNEL POSTS WITHIN THE PROJECT LIMITS SHALL BE REMOVED AND DISPOSED OF UNLESS OTHERWISE NOTED ON PLANS.
- F) THE BACKGROUND FOR TYPE E & F SIGNS SHALL BE TYPE C REFLECTIVE SHEETING.


SUMMARY OF QUANTITIES

ITEM NO.		ITEM DESCRIPTION	QUANTITY	UNIT
DESC. NO.	SECT. NO.			
4025000000	901	CONTRACTOR FURNISHED, TYPE D SIGN	90	S.F.
4025000000	901	CONTRACTOR FURNISHED, TYPE E SIGN	213	S.F.
4025000000	901	CONTRACTOR FURNISHED, TYPE F SIGN	148	S.F.
4072000000	903	SUPPORTS, 3 LB STEEL U-CHANNEL	1220	L.F.
4096000000	904	SIGN ERECTION, TYPE D	6	EA.
4102000000	904	SIGN ERECTION, TYPE E	35	EA.
4108000000	904	SIGN ERECTION, TYPE F	8	EA.
4155000000	907	DISPOSAL OF SIGN SYSTEM, U-CHANNEL	44	EA.

ROADWAY STANDARD DRAWING

THE FOLLOWING ROADWAY STANDARDS AS APPEAR IN "ROADWAY STANDARD DRAWINGS" - PROJECT SERVICES UNIT - N.C. DEPARTMENT OF TRANSPORTATION - RALEIGH, N.C., DATED JANUARY 2018 ARE APPLICABLE TO THIS PROJECT AND BY REFERENCE HEREBY ARE CONSIDERED A PART OF THESE PLANS:

STD. NO.	TITLE
903.10	GROUND MOUNTED SIGN SUPPORTS
904.10	ORIENTATION OF GROUND MOUNTED SIGNS
904.50	MOUNTING OF TYPE 'D', 'E' AND 'F' SIGNS ON 'U' CHANNEL POSTS

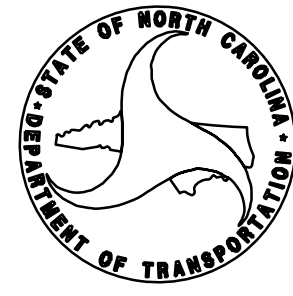
PLAN SUBMITTED TO:	
<u>DAVID STUTTS, PE</u>	

PLAN PREPARED BY:	AECOM	NC FIRM LICENSE No.F-0342 5438 Wood Park Boulevard, Suite 200 Raleigh, NC 27607 (919) 461-1000
<u>JEFFREY KOONTZ, PE</u>	PROJECT ENGINEER	
<u>NICK BLOME, EI</u>	DESIGN ENGINEER	

I:\26\2023\pvt\aecom-ne-pw\ben\jeffrey.com\AECOM_DS21.NA_2020\Documents\60581578-NCDDT_SMU_BR-0043\900-CAD_GIS\910-CAD\70-NCDDT_TIP\Signing_and_Delineation\NBR0043_sn_sh01_tsh.dgn
 1/26/2023
 pvt\aecom-ne-pw\ben\jeffrey.com\AECOM_DS21.NA_2020\Documents\60581578-NCDDT_SMU_BR-0043\900-CAD_GIS\910-CAD\70-NCDDT_TIP\Signing_and_Delineation\NBR0043_sn_sh01_tsh.dgn
 BlomeN

I:\26\2023\pw\aecocom-na-pw-bentley.com\2020\Documents\60581578-NCDOT_SMU_BR-0043\900-CAD_GIS\910_CAD\70_NCDOT_TIP_Signing_and_Delineation\SN_BR0043_sn_sh02.dgn


401 QUANTITY REQ'D: 1

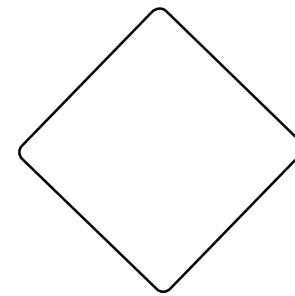

18 X 18
OM1-3

TYPE 1 OBJECT MARKER
MOUNTED BELOW SIGN 402
IN ONE LOCATION


406 QUANTITY REQ'D: 2



36 X 12
R6-1

MOUNTED BACK TO BACK WITH
SIGN 405 IN 2 LOCATION

411 QUANTITY REQ'D: 2

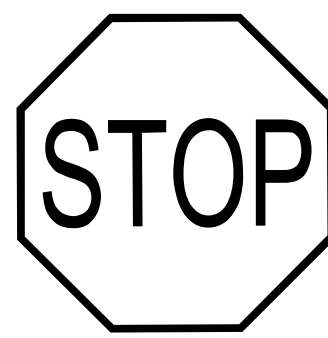

30 X 30
R1-1

ONE "U" POST PER SIGN


412 QUANTITY REQ'D: 3



36 X 36
W3-3

ONE "U" POST PER SIGN


413 QUANTITY REQ'D: 2

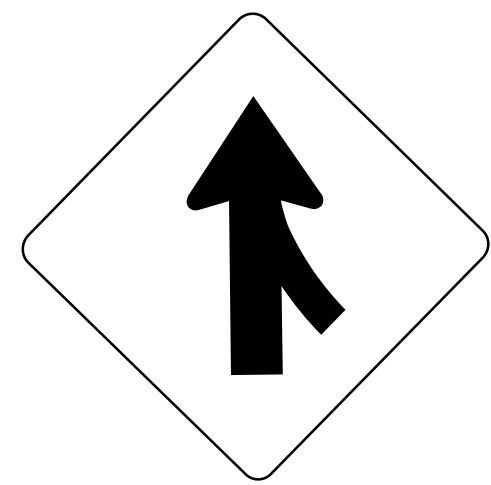

48 X 48
W4-1

TWO "U" POSTS PER SIGN


414 QUANTITY REQ'D: 2

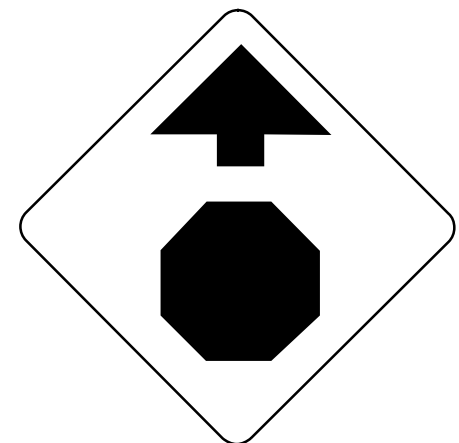

36 X 36
W3-1

ONE "U" POST PER SIGN


402 QUANTITY REQ'D: 5

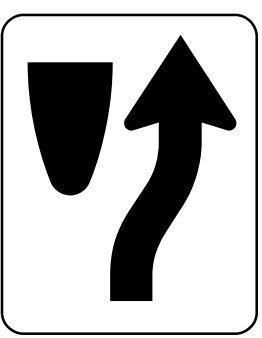

24 X 30
R4-7

ONE "U" POST PER SIGN


407 QUANTITY REQ'D: 2

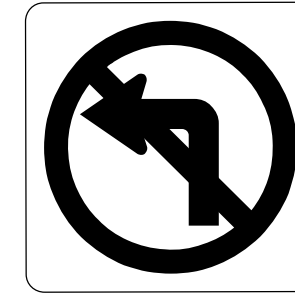

30 X 30
R3-2

ONE "U" POST PER SIGN


408 QUANTITY REQ'D: 4



36 X 24
R5-1a

ONE "U" POST PER SIGN


409 QUANTITY REQ'D: 4



30 X 30
R5-1

ONE "U" POST PER SIGN


410 QUANTITY REQ'D: 3

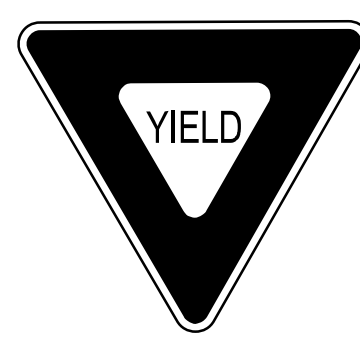

36 X 36 X 36
R1-2

ONE "U" POST PER SIGN


411 QUANTITY REQ'D: 2

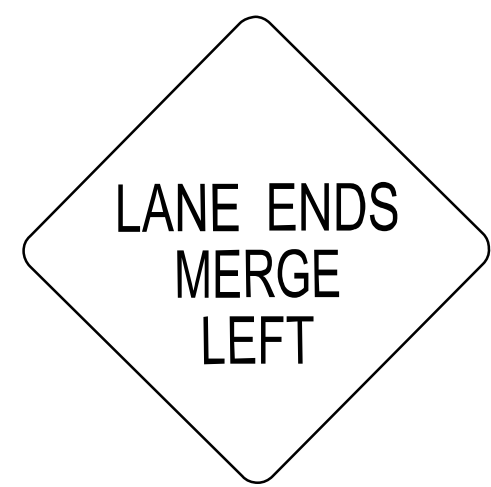

36 X 36
W9-2

ONE "U" POST PER SIGN


403 QUANTITY REQ'D: 1

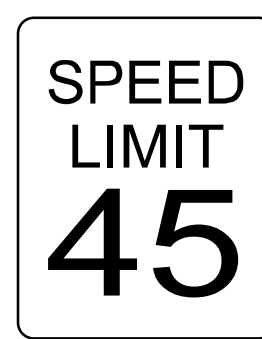

24 X 30
R2-1

ONE "U" POST PER SIGN


404 QUANTITY REQ'D: 1

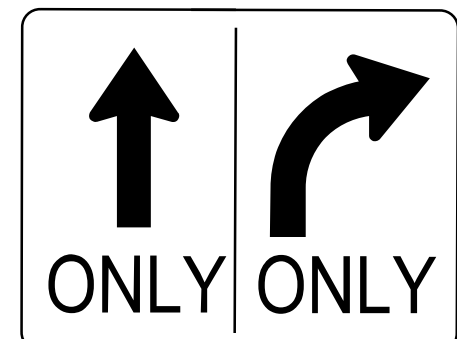

48 X 36
R3-8

TWO "U" POSTS PER SIGN


405 QUANTITY REQ'D: 2



36 X 12
R6-1

TWO "U" POSTS PER SIGN


406 QUANTITY REQ'D: 2

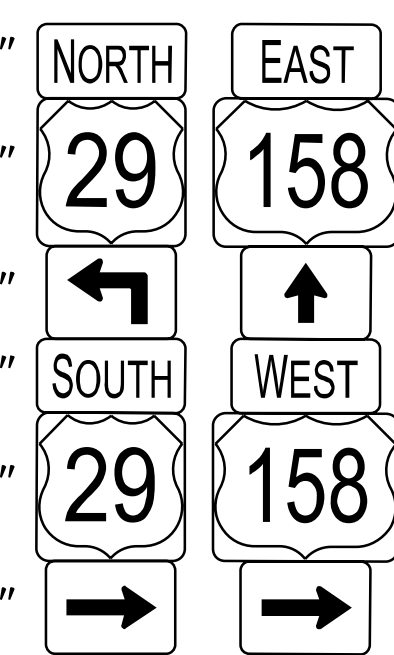

1 - 24"x12" NORTH SOUTH
1 - 24"x24" 29 158
1 - 21"x15" ← ↑
1 - 24"x12" SOUTH WEST
1 - 24"x24" 29 158
1 - 21"x15" → →

501 TWO "U" POSTS PER SIGN


407 QUANTITY REQ'D: 2

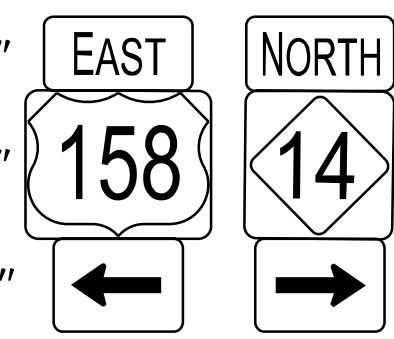

1 - 24"x12" EAST NORTH
1 - 30"x24" 158 14
1 - 21"x15" ← →

502 MOUNTED BELOW SIGN 302
IN ONE LOCATION


408 QUANTITY REQ'D: 4

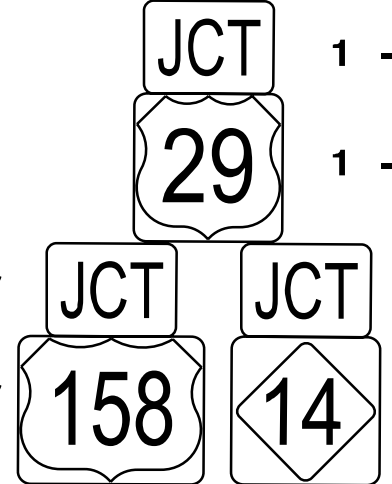

1 - 24"x12" JCT
1 - 24"x24" 29
1 - 24"x12" JCT JCT
1 - 30"x24" 158 14
1 - 24"x12" EAST END
1 - 24"x24" 158 14
1 - 24"x12" NORTH EAST
1 - 24"x24" 14 158
1 - 21"x15" ← →

506 TWO "U" POSTS PER SIGN


409 QUANTITY REQ'D: 1

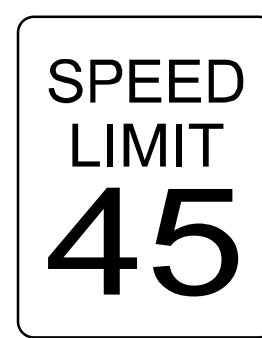

24 X 30
R2-1

ONE "U" POST PER SIGN


410 QUANTITY REQ'D: 3

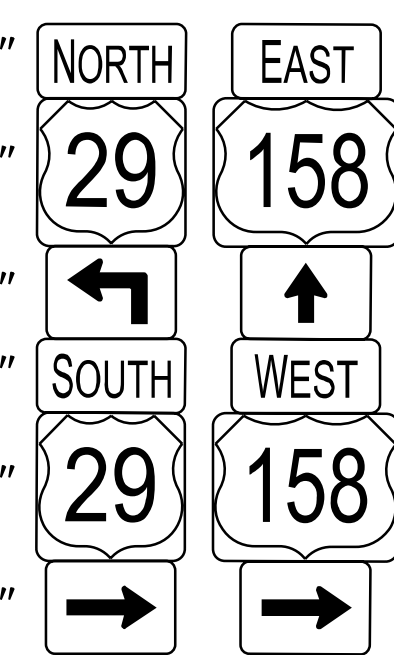

1 - 24"x12" NORTH SOUTH
1 - 24"x24" 29 158
1 - 21"x15" ← ↑
1 - 24"x12" SOUTH WEST
1 - 24"x24" 29 158
1 - 21"x15" → →

503 MOUNTED BELOW SIGN 302
IN ONE LOCATION


411 QUANTITY REQ'D: 2

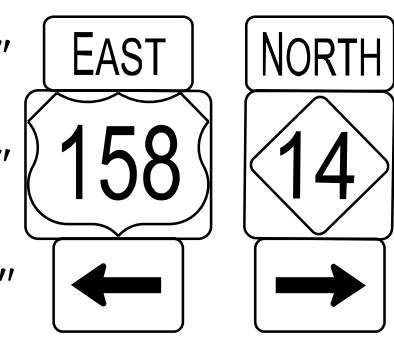

1 - 24"x12" EAST NORTH
1 - 30"x24" 158 14
1 - 21"x15" ← →

504 ONE "U" POST PER SIGN


412 QUANTITY REQ'D: 3

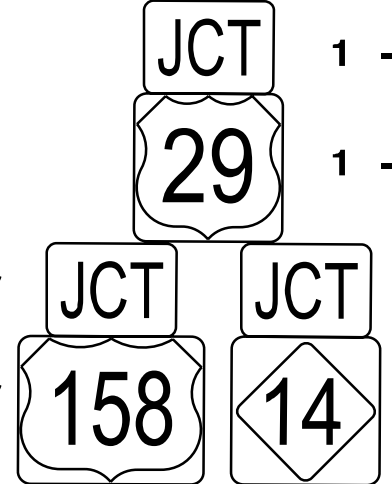

1 - 24"x12" JCT
1 - 24"x24" 29
1 - 24"x12" JCT JCT
1 - 30"x24" 158 14
1 - 24"x12" EAST END
1 - 24"x24" 158 14
1 - 24"x12" NORTH EAST
1 - 24"x24" 14 158
1 - 21"x15" ← →

507 TWO "U" POSTS PER SIGN


413 QUANTITY REQ'D: 2

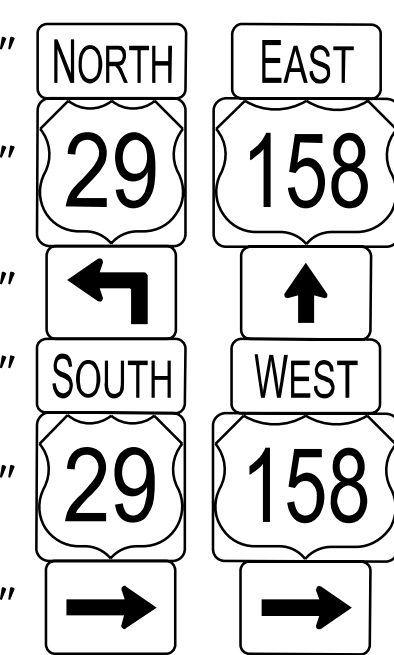

1 - 24"x12" NORTH SOUTH
1 - 24"x24" 29 158
1 - 21"x15" ← ↑
1 - 24"x12" SOUTH WEST
1 - 24"x24" 29 158
1 - 21"x15" → →

508 MOUNTED BELOW SIGN 305
IN ONE LOCATION


414 QUANTITY REQ'D: 2

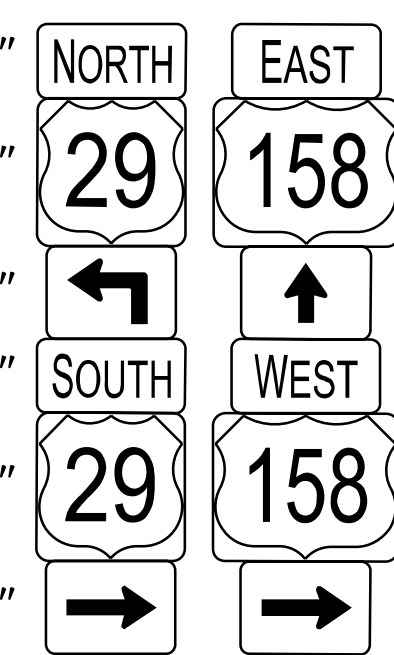

1 - 24"x12" NORTH SOUTH
1 - 24"x24" 29 158
1 - 21"x15" ← ↑
1 - 24"x12" SOUTH WEST
1 - 24"x24" 29 158
1 - 21"x15" → →


509 TWO "U" POSTS PER SIGN

415 QUANTITY REQ'D: 1

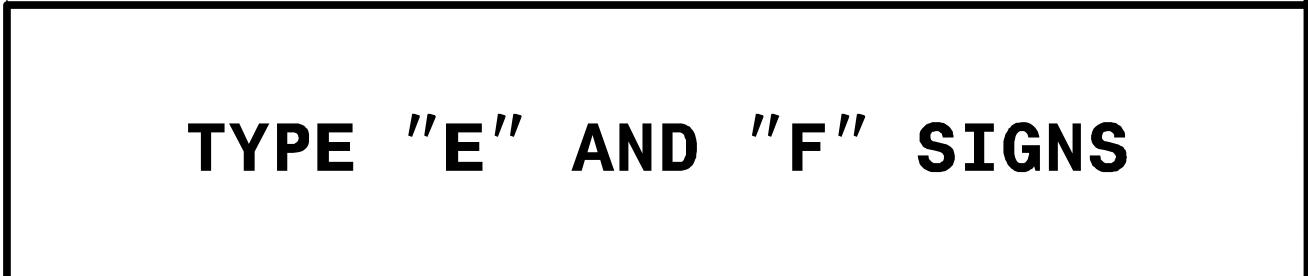

TYPE "E" AND "F" SIGNS


416 QUANTITY REQ'D: 2

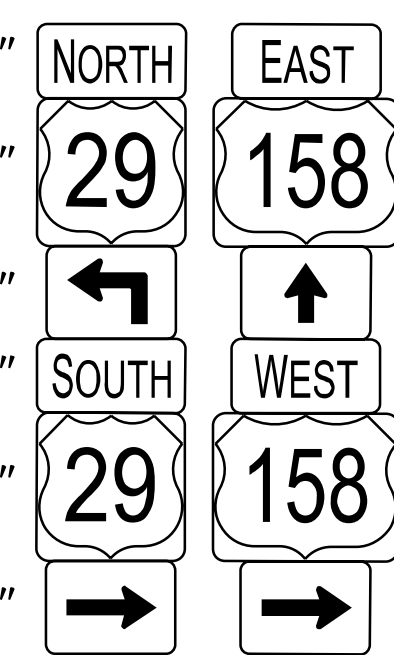

1 - 24"x12" NORTH SOUTH
1 - 24"x24" 29 158
1 - 21"x15" ← ↑
1 - 24"x12" SOUTH WEST
1 - 24"x24" 29 158
1 - 21"x15" → →

510 TWO "U" POSTS PER SIGN


417 QUANTITY REQ'D: 3

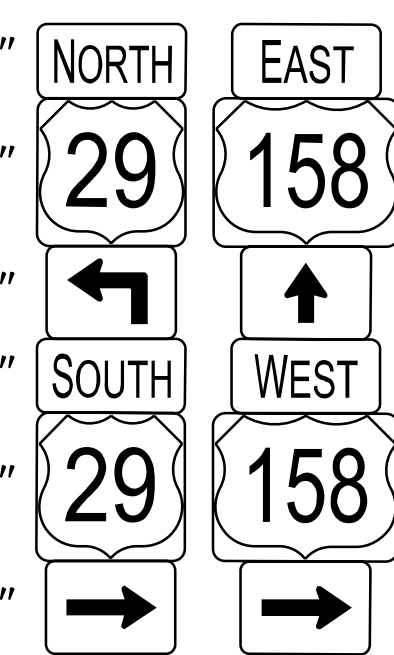

1 - 24"x12" NORTH SOUTH
1 - 24"x24" 29 158
1 - 21"x15" ← ↑
1 - 24"x12" SOUTH WEST
1 - 24"x24" 29 158
1 - 21"x15" → →

511 TWO "U" POSTS PER SIGN


418 QUANTITY REQ'D: 4

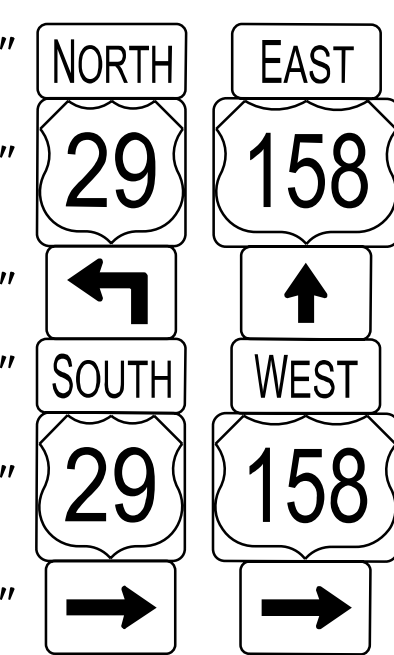

1 - 24"x12" NORTH SOUTH
1 - 24"x24" 29 158
1 - 21"x15" ← ↑
1 - 24"x12" SOUTH WEST
1 - 24"x24" 29 158
1 - 21"x15" → →

512 TWO "U" POSTS PER SIGN


419 QUANTITY REQ'D: 5

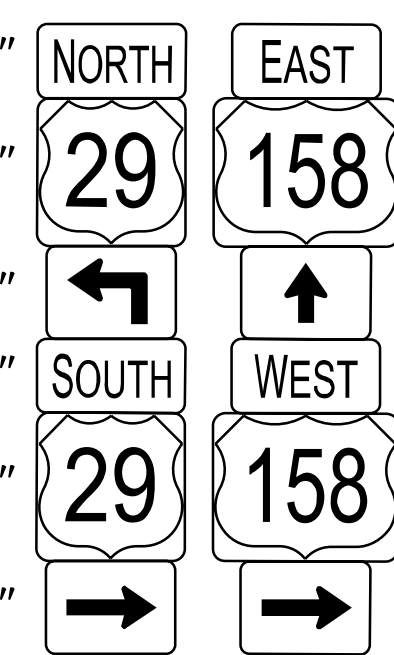

1 - 24"x12" NORTH SOUTH
1 - 24"x24" 29 158
1 - 21"x15" ← ↑
1 - 24"x12" SOUTH WEST
1 - 24"x24" 29 158
1 - 21"x15" → →

513 TWO "U" POSTS PER SIGN

420 QUANTITY REQ'D: 6

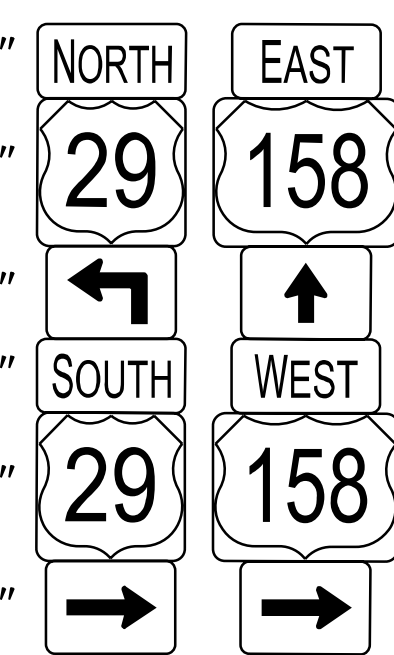


1 - 24"x12" NORTH SOUTH
1 - 24"x24" 29 158
1 - 21"x15" ← ↑
1 - 24"x12" SOUTH WEST
1 - 24"x24" 29 158
1 - 21"x15" → →

514 TWO "U" POSTS PER SIGN

TIP NO. BR-0043 SHEET NO. SIGN-2

APPROVED: _____
DATE: _____

SEAL

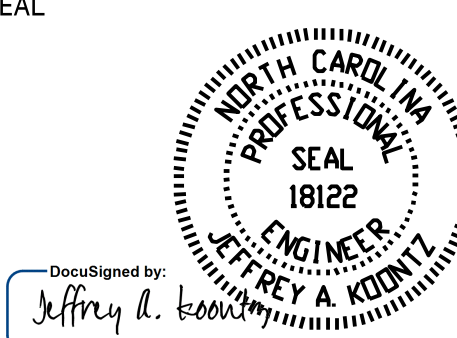

DocuSigned by:
Jeffrey A. Kodyt
1/27/2023

DOCUMENT NOT CONSIDERED FINAL
UNLESS ALL SIGNATURES COMPLETED


AECOM NC FIRM LICENSE No. F-0342
5438 Wade Park Boulevard, Suite 200
Raleigh, NC 27607
(919) 461-1100

APPROVED: _____

DATE: _____



**DOCUMENT NOT CONSIDERED FINAL
UNLESS ALL SIGNATURES COMPLETED**

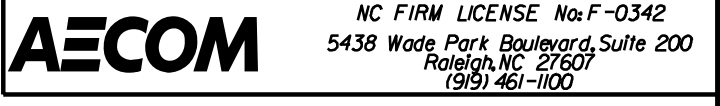

SIGN NUMBER: 301 TYPE: D QUANTITY: 1 SIGN WIDTH: 6'-0" HEIGHT: 2'-6" TOTAL AREA: 15.0 Sq.Ft. BORDER TYPE: FLUSH RECESS: 0" WIDTH: 1" RADII: 3" NO. Z BARS: _____ LENGTH: _____	BACKG COLOR: Green COPY COLOR: White <table border="1"> <tr><th>SYMBOL</th><th>X</th><th>Y</th><th>WID</th><th>HT</th></tr> <tr><td>AR_Type D</td><td>8</td><td>17.7</td><td>6</td><td>9</td></tr> <tr><td>AR_Type D</td><td>55</td><td>4.2</td><td>6</td><td>9</td></tr> </table> MAT'L: 0.125" (3.2 mm) ALUMINUM	SYMBOL	X	Y	WID	HT	AR_Type D	8	17.7	6	9	AR_Type D	55	4.2	6	9	DESIGN BY: NICK BLOME, EI PROJECT ID: BR-0043 CHECKED BY: JEFF KOONTZ, PE LOCATION: Jan 11, 2023 DIV: DIV
SYMBOL	X	Y	WID	HT													
AR_Type D	8	17.7	6	9													
AR_Type D	55	4.2	6	9													

BORDER
R=3"
TH=1"

Spacing Factor is 1 unless specified otherwise

Letter positions											Series/Size
Letter spacings are to start of next letter											Text Length
	D	a	n	v	i	l	i	e			D 2000
24.1	5	4.6	4.2	5	2.2	2.2	1.9	3.5	19.4		28.5
	G	r	e	e	n	s	b	o	r	o	D 2000
9.8	5.3	2.8	4.1	4.4	4.3	3.6	4.3	4.6	2.8	3.7	22.3

FILENAME: BR0043_rdy_sn NORTH CAROLINA D.O.T. SIGN DETAIL

SIGN NUMBER: 302 TYPE: D QUANTITY: 1 SIGN WIDTH: 6'-0" HEIGHT: 2'-6" TOTAL AREA: 15.0 Sq.Ft. BORDER TYPE: FLUSH RECESS: 0" WIDTH: 1" RADII: 3" NO. Z BARS: _____ LENGTH: _____	BACKG COLOR: Green COPY COLOR: White <table border="1"> <tr><th>SYMBOL</th><th>X</th><th>Y</th><th>WID</th><th>HT</th></tr> <tr><td>AR_Type D</td><td>8</td><td>19.1</td><td>6</td><td>9</td></tr> <tr><td>AR_Type D</td><td>54.6</td><td>4.2</td><td>6</td><td>9</td></tr> </table> MAT'L: 0.125" (3.2 mm) ALUMINUM	SYMBOL	X	Y	WID	HT	AR_Type D	8	19.1	6	9	AR_Type D	54.6	4.2	6	9	DESIGN BY: NICK BLOME, EI PROJECT ID: BR-0043 CHECKED BY: JEFF KOONTZ, PE LOCATION: Jan 11, 2023 DIV: DIV
SYMBOL	X	Y	WID	HT													
AR_Type D	8	19.1	6	9													
AR_Type D	54.6	4.2	6	9													

BORDER
R=3"
TH=1"

Spacing Factor is 1 unless specified otherwise

Letter positions											Series/Size	
Letter spacings are to start of next letter											Text Length	
	Y	o	n	c	e	y	v	i	l	i	e	D 2000
21.9	5.6	4.6	4.4	4.1	3.9	4.7	5	2.2	2.2	1.9	3.5	8
	R	e	i	d	s	v	i	l	i	e		D 2000
12.2	4.7	4.4	1.9	4.4	3.1	5	2.2	2.2	1.9	3.5	26.4	33.4

FILENAME: BR0043_rdy_sn NORTH CAROLINA D.O.T. SIGN DETAIL

SIGN NUMBER: 303 TYPE: D QUANTITY: 1 SIGN WIDTH: 6'-0" HEIGHT: 2'-6" TOTAL AREA: 15.0 Sq.Ft. BORDER TYPE: FLUSH RECESS: 0" WIDTH: 1" RADII: 3" NO. Z BARS: _____ LENGTH: _____	BACKG COLOR: Green COPY COLOR: White <table border="1"> <tr><th>SYMBOL</th><th>X</th><th>Y</th><th>WID</th><th>HT</th></tr> <tr><td>AR_Type D</td><td>9.2</td><td>17.6</td><td>6</td><td>9</td></tr> <tr><td>AR_Type D</td><td>8</td><td>4.6</td><td>6</td><td>9</td></tr> </table> MAT'L: 0.125" (3.2 mm) ALUMINUM	SYMBOL	X	Y	WID	HT	AR_Type D	9.2	17.6	6	9	AR_Type D	8	4.6	6	9	DESIGN BY: NICK BLOME, EI PROJECT ID: BR-0043 CHECKED BY: JEFF KOONTZ, PE LOCATION: Jan 11, 2023 DIV: DIV
SYMBOL	X	Y	WID	HT													
AR_Type D	9.2	17.6	6	9													
AR_Type D	8	4.6	6	9													

BORDER
R=3"
TH=1"

Spacing Factor is 1 unless specified otherwise

Letter positions											Series/Size
Letter spacings are to start of next letter											Text Length
	R	e	i	d	s	v	i	l	i	e	D 2000
24.5	4.7	4.4	1.9	4.4	3.1	5	2.2	2.2	1.9	3.5	14.2
	G	r	e	e	n	s	b	o	r	o	D 2000
24.2	5.3	2.8	4.1	4.4	4.3	3.6	4.3	4.6	2.8	3.7	8

FILENAME: BR0043_rdy_sn NORTH CAROLINA D.O.T. SIGN DETAIL

SIGN NUMBER: 304 TYPE: D QUANTITY: 1 SIGN WIDTH: 6'-0" HEIGHT: 2'-6" TOTAL AREA: 15.0 Sq.Ft. BORDER TYPE: FLUSH RECESS: 0" WIDTH: 1" RADII: 3" NO. Z BARS: _____ LENGTH: _____	BACKG COLOR: Green COPY COLOR: White <table border="1"> <tr><th>SYMBOL</th><th>X</th><th>Y</th><th>WID</th><th>HT</th></tr> <tr><td>AR_Type D</td><td>9.2</td><td>17.6</td><td>6</td><td>9</td></tr> <tr><td>AR_Type D</td><td>8</td><td>4.6</td><td>6</td><td>9</td></tr> </table> MAT'L: 0.125" (3.2 mm) ALUMINUM	SYMBOL	X	Y	WID	HT	AR_Type D	9.2	17.6	6	9	AR_Type D	8	4.6	6	9	DESIGN BY: NICK BLOME, EI PROJECT ID: BR-0043 CHECKED BY: JEFF KOONTZ, PE LOCATION: Jan 11, 2023 DIV: DIV
SYMBOL	X	Y	WID	HT													
AR_Type D	9.2	17.6	6	9													
AR_Type D	8	4.6	6	9													

BORDER
R=3"
TH=1"

Spacing Factor is 1 unless specified otherwise


Letter positions											Series/Size	
Letter spacings are to start of next letter											Text Length	
	Y	o	n	c	e	y	v	i	l	i	e	D 2000
21.9	5.6	4.6	4.4	4.1	3.9	4.7	5	2.2	2.2	1.9	3.5	8
	D	a	n	v	i	l	i	e				D 2000
24.2	5	4.6	4.2	5	2.2	2.2	1.9	3.5	19.3		28.5	

FILENAME: BR0043_rdy_sn NORTH CAROLINA D.O.T. SIGN DETAIL

I:\26\2023\p\vaecom-na-pw-bentley.com\vaecom_DS21_NA_2020\Documents\60581578-NCDOT SMU BR-0043\900-CAD GIS\910-CAD\70-NCDOT-TIP\Signing and Delineation\SN-BR0043_sn_sh03.dgn

TYPE "D" SIGN DESIGNS

APPROVED: _____
 DATE: _____

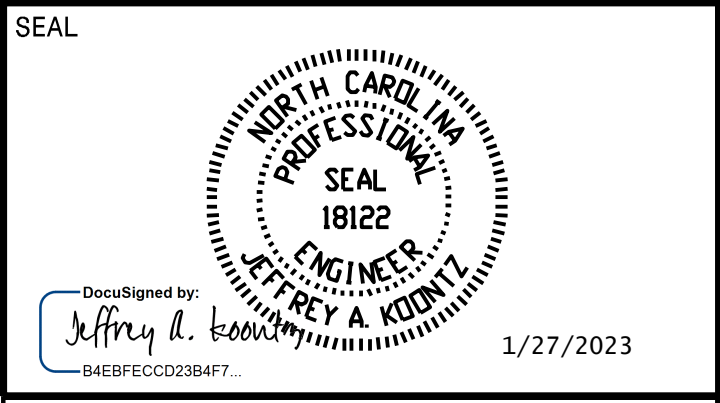

**DOCUMENT NOT CONSIDERED FINAL
 UNLESS ALL SIGNATURES COMPLETED**



SIGN NUMBER: 305 TYPE: D QUANTITY: 1 SIGN WIDTH: 6'-0" HEIGHT: 2'-6" TOTAL AREA: 15.0 Sq.Ft. BORDER TYPE: FLUSH RECESS: 0" WIDTH: 1" RADII: 3" NO. Z BARS: LENGTH:	BACKG COLOR: Green COPY COLOR: White <table border="1" style="width:100%; border-collapse: collapse;"> <tr> <th>SYMBOL</th> <th>X</th> <th>Y</th> <th>WID</th> <th>HT</th> </tr> <tr> <td>AR_Type D</td> <td>8.2</td> <td>19.1</td> <td>6</td> <td>9</td> </tr> <tr> <td>AR_Type D</td> <td>55</td> <td>4.2</td> <td>6</td> <td>9</td> </tr> </table> MAT'L: 0.125" (3.2 mm) ALUMINUM	SYMBOL	X	Y	WID	HT	AR_Type D	8.2	19.1	6	9	AR_Type D	55	4.2	6	9	DESIGN BY: NICK BLOME, EI PROJECT ID: BR-0043 CHECKED BY: JEFF KOONTZ, PE LOCATION: Jan 11, 2023 DIV: DIV	<p style="text-align: center;">BORDER R=3" TH=1"</p> <p style="text-align: right; font-size: small;">Spacing Factor is 1 unless specified otherwise</p>
SYMBOL	X	Y	WID	HT														
AR_Type D	8.2	19.1	6	9														
AR_Type D	55	4.2	6	9														

Letter spacings are to start of next letter													Series/Size
	R	e	i	d	s	v	i	i	i	e			D 2000
	24.5	4.7	4.4	1.9	4.4	3.1	5	2.2	2.2	1.9	3.5	14.2	33.4
		Y	a	n	c	e	y	v	i	i	e		D 2000
	8	5.6	4.6	4.4	4.1	3.9	4.7	5	2.2	2.2	1.9	3.5	21.9

FILENAME: BR0043_rdy_SN NORTH CAROLINA D.O.T. SIGN DETAIL



SIGN NUMBER: 306 TYPE: D QUANTITY: 1 SIGN WIDTH: 6'-0" HEIGHT: 2'-6" TOTAL AREA: 15.0 Sq.Ft. BORDER TYPE: FLUSH RECESS: 0" WIDTH: 1" RADII: 3" NO. Z BARS: LENGTH:	BACKG COLOR: Green COPY COLOR: White <table border="1" style="width:100%; border-collapse: collapse;"> <tr> <th>SYMBOL</th> <th>X</th> <th>Y</th> <th>WID</th> <th>HT</th> </tr> <tr> <td>AR_Type D</td> <td>8</td> <td>17.7</td> <td>6</td> <td>9</td> </tr> <tr> <td>AR_Type D</td> <td>52.4</td> <td>4.2</td> <td>6</td> <td>9</td> </tr> </table> MAT'L: 0.125" (3.2 mm) ALUMINUM	SYMBOL	X	Y	WID	HT	AR_Type D	8	17.7	6	9	AR_Type D	52.4	4.2	6	9	DESIGN BY: NICK BLOME, EI PROJECT ID: BR-0043 CHECKED BY: JEFF KOONTZ, PE LOCATION: Jan 11, 2023 DIV: DIV	<p style="text-align: center;">BORDER R=3" TH=1"</p> <p style="text-align: right; font-size: small;">Spacing Factor is 1 unless specified otherwise</p>
SYMBOL	X	Y	WID	HT														
AR_Type D	8	17.7	6	9														
AR_Type D	52.4	4.2	6	9														



Letter spacings are to start of next letter													Series/Size
	G	r	e	e	n	s	b	o	r	o			D 2000
	24.1	5.3	2.8	4.1	4.4	4.3	3.6	4.3	4.6	2.8	3.7	8	39.8
		D	o	n	v	i	i	e					D 2000
	11.3	5	4.6	4.2	5	2.2	2.2	1.9	3.5	32.2			28.5

FILENAME: BR0043_rdy_SN NORTH CAROLINA D.O.T. SIGN DETAIL

I:\26\2023
 pw:\aecom-na-pw.bentley.com\AECOM_DS21_NA_2020\Documents\60581578-NCDOT SMU BR-0043\900-CAD GIS\910-CAD\70-NCDOT_TIP\Signing and Delineation\SN_BR0043_sn_sh03a.dgn
 BlomeN

TYPE "D" SIGN DESIGNS

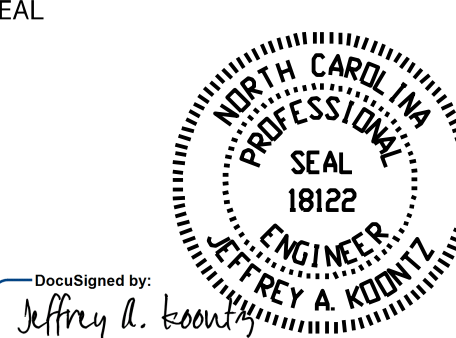TIP NO.	SHEET NO.
BR-0043	SIGN-4
APPROVED:	
DATE:	
SEAL	
	
<small>Documented by: Jeffrey A. Kowitz 1/27/2023</small> <small>4488FEEC02384F7</small>	
DOCUMENT NOT CONSIDERED FINAL UNLESS ALL SIGNATURES COMPLETED	
	

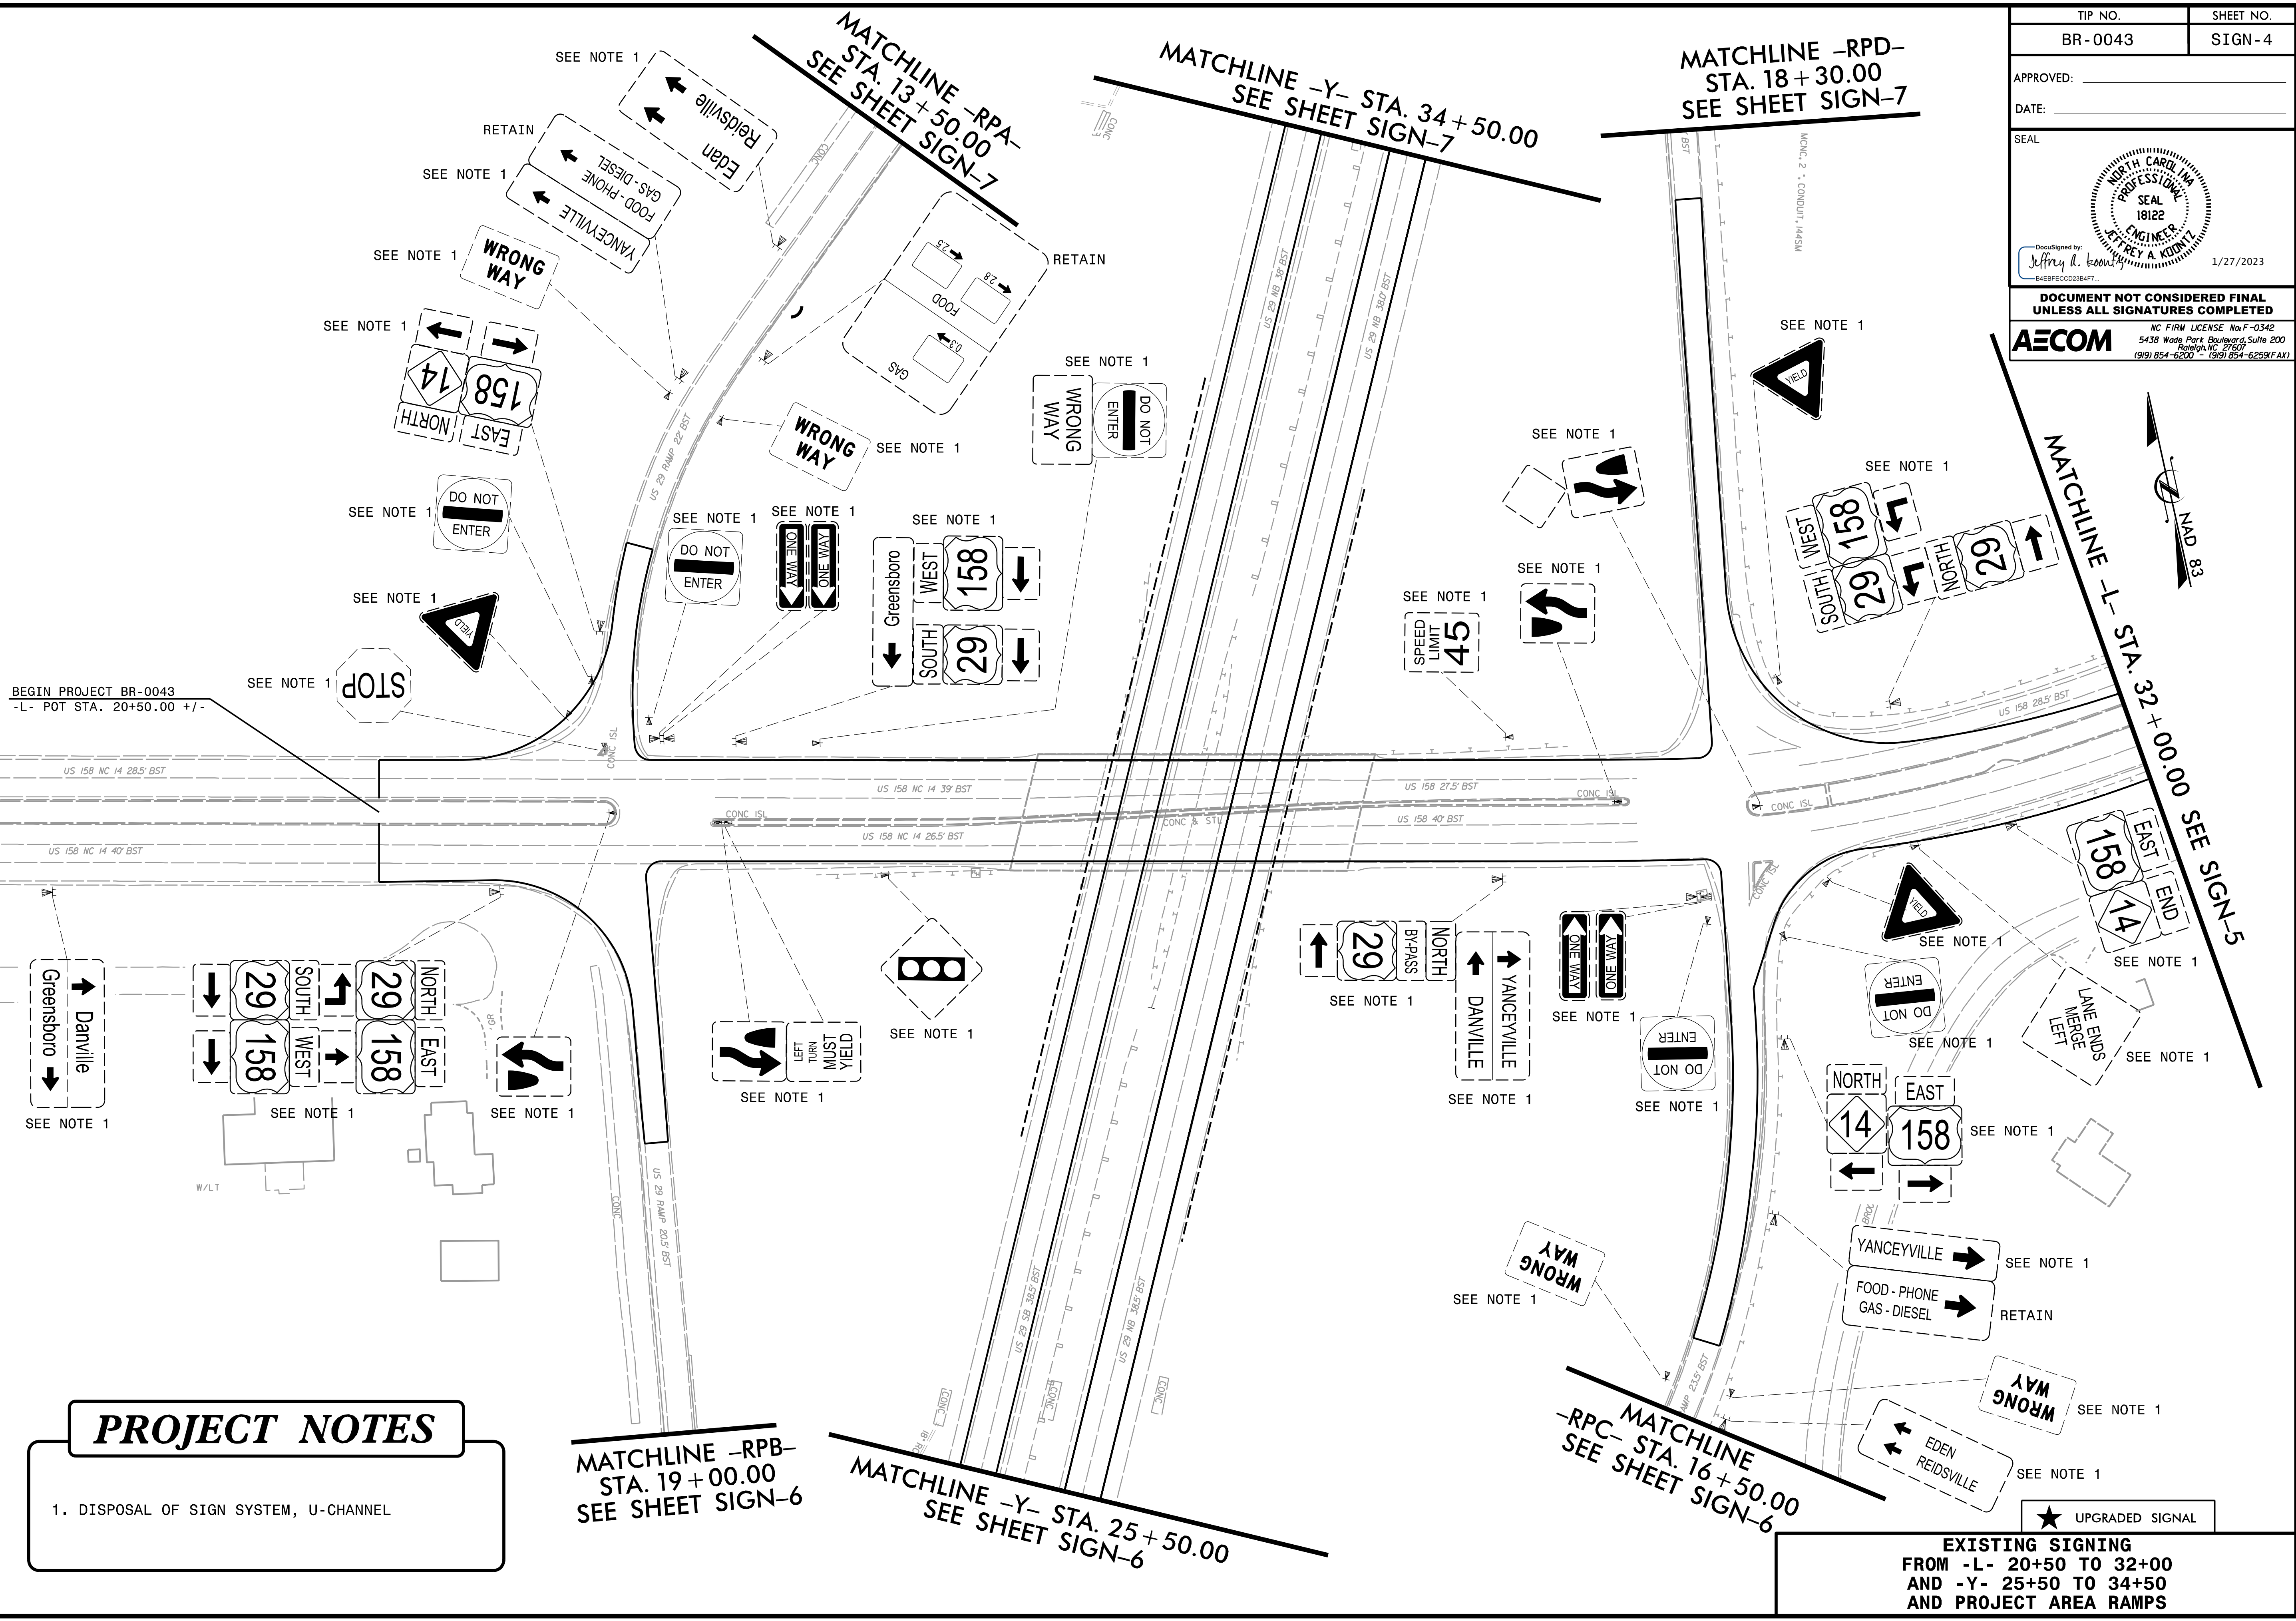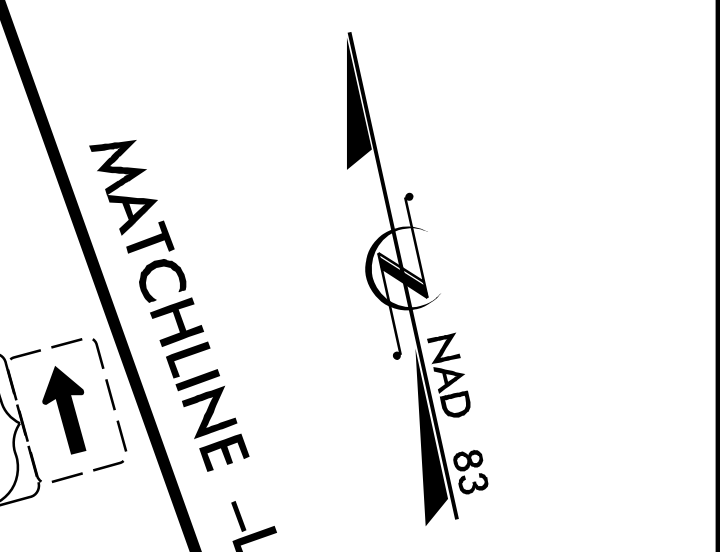

PROJECT NOTES

- DISPOSAL OF SIGN SYSTEM, U-CHANNEL

MATCHLINE -RPB-
STA. 19+00.00
SEE SHEET SIGN-6

MATCHLINE -Y- STA. 25+50.00
SEE SHEET SIGN-6


MATCHLINE -RPC-
STA. 16+50.00
SEE SHEET SIGN-6

★ UPGRADED SIGNAL


EXISTING SIGNING
FROM -L- 20+50 TO 32+00
AND -Y- 25+50 TO 34+50
AND PROJECT AREA RAMPS

1/26/2023
 p:\a\aecom-na-pw\bentley.com\AECOM_DS21.NA_2020\Documents\60581578-NCDDOT_SMU_BR-0043\900-CAD_GIS\910-CAD\70-NCDDOT_TIP\Signing_and_Delineation\SMN\BR0043_sn_sh04.dgn
 Blomen

I:\26\2023\pw\AECOM\ne-pw.bentley.com\AECOM_DS21.NA_2020\Documents\60581578-NCDDT_SMU_BR-0043\900-CAD_GIS\910-CAD\70-NCDDT_TIP\Signing_and_Delineation\N\BR0043_sn_sh05.dgn

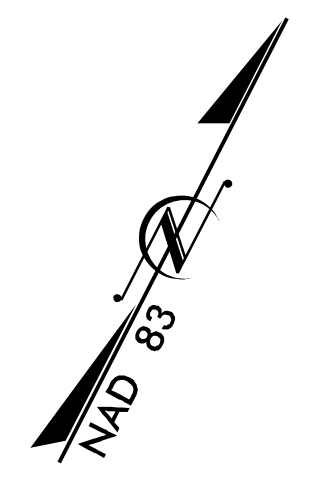

TIP NO. BR-0043	SHEET NO. SIGN-5
APPROVED: _____	
DATE: _____	
SEAL	
DOCUMENT NOT CONSIDERED FINAL UNLESS ALL SIGNATURES COMPLETED	

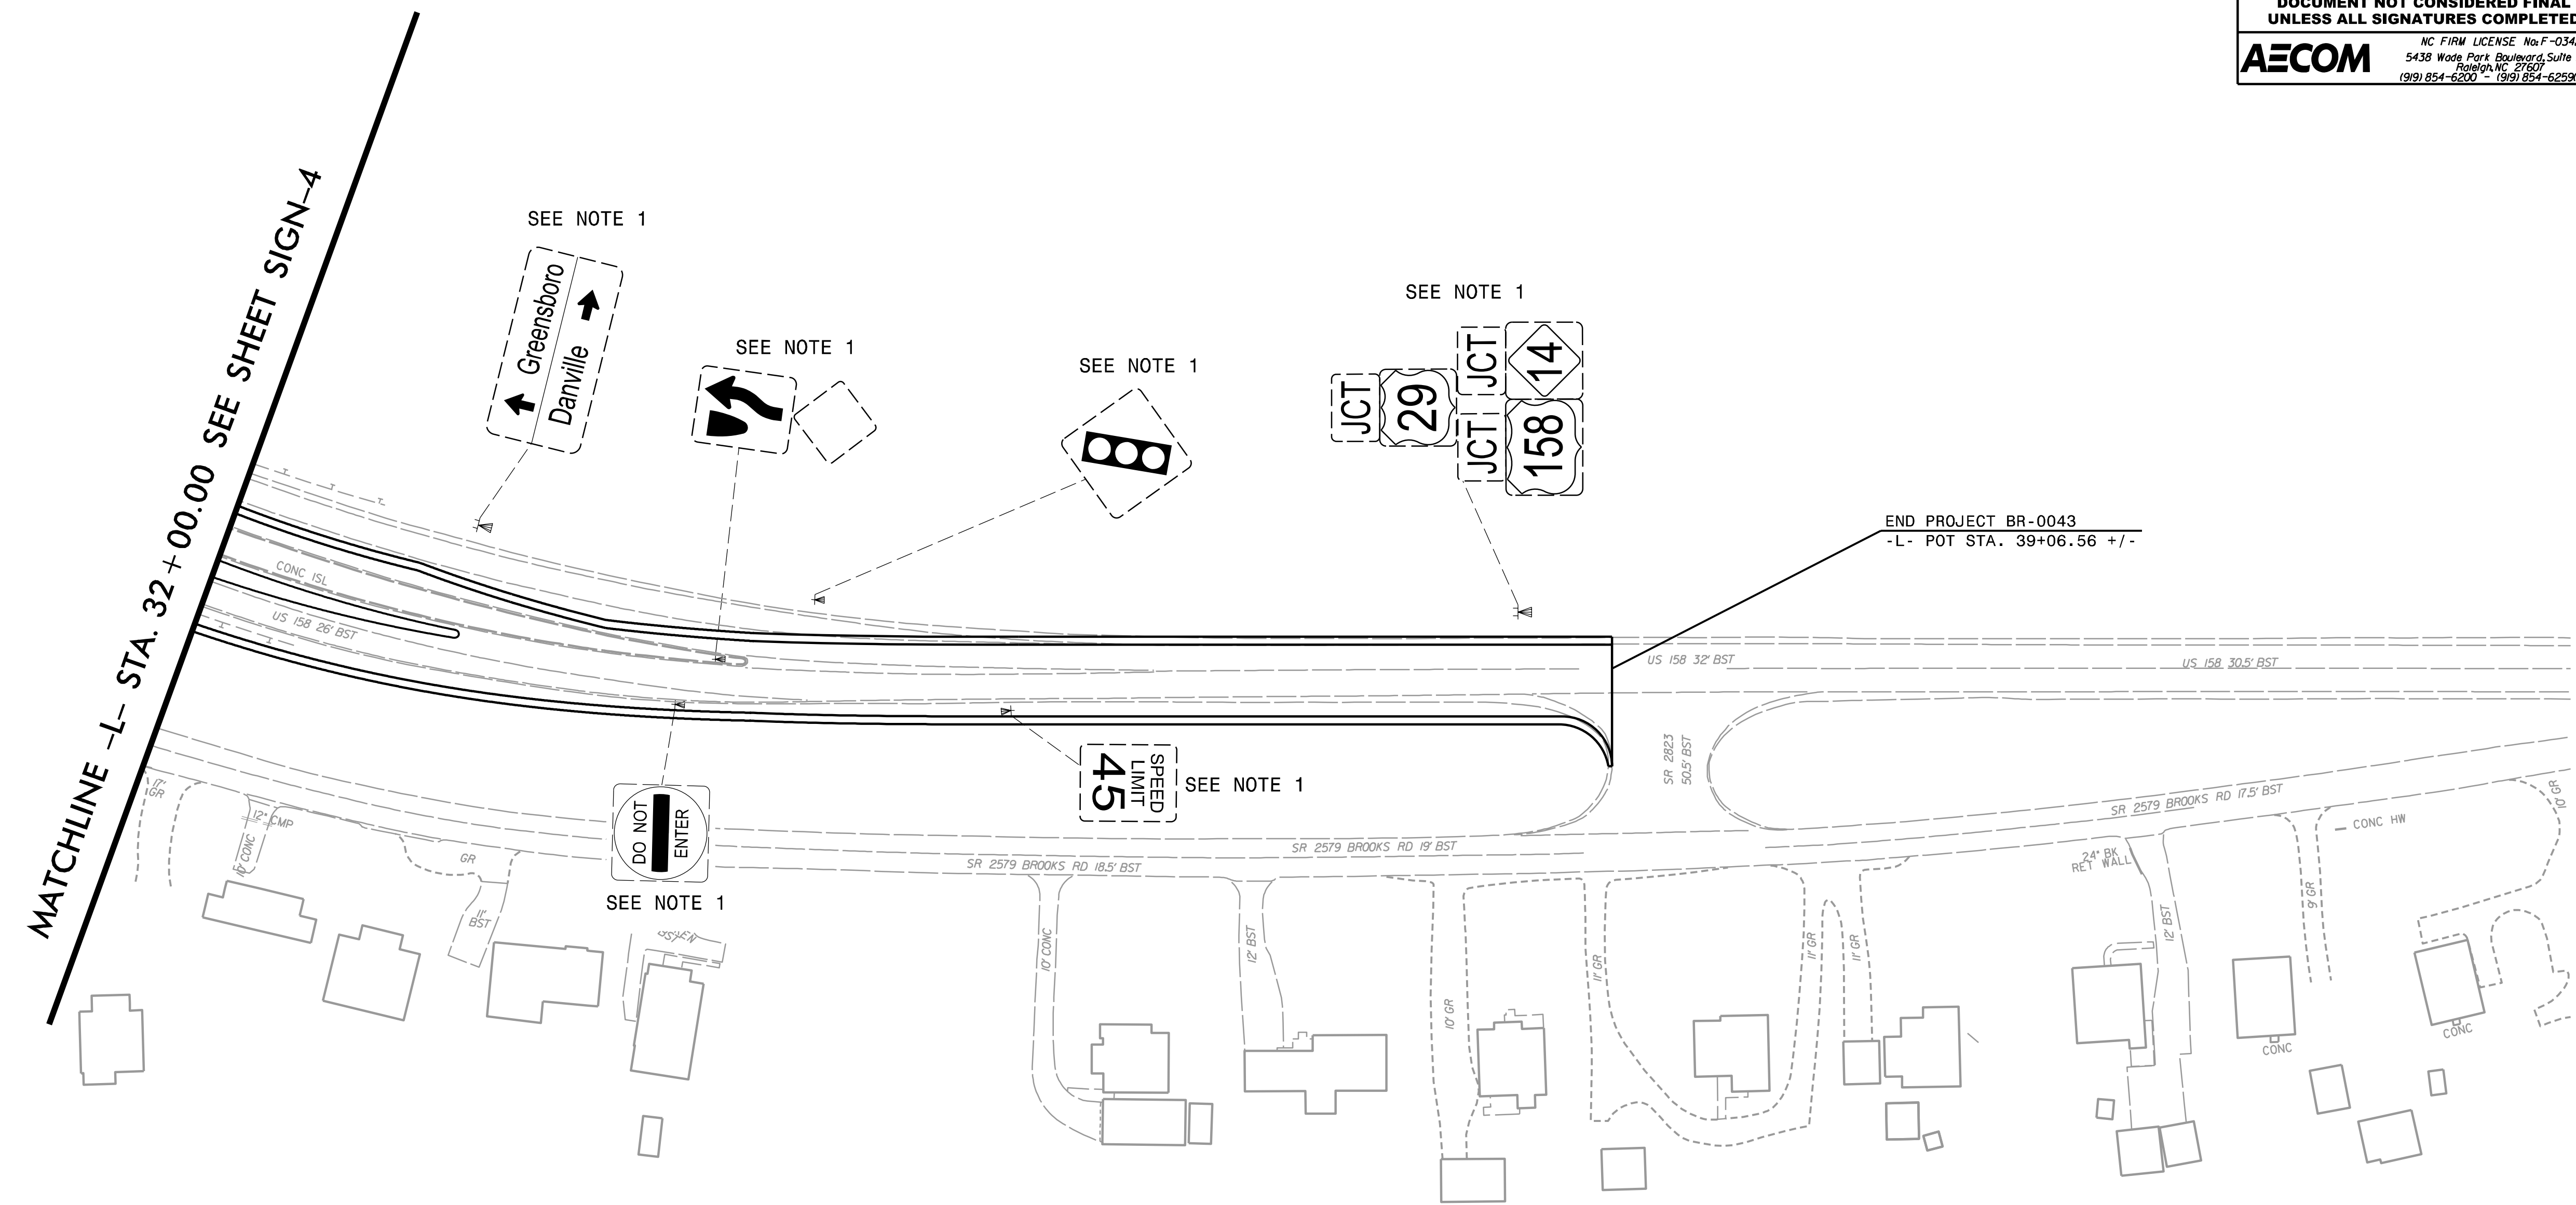


PROJECT NOTES

- DISPOSAL OF SIGN SYSTEM, U-CHANNEL

**EXISTING SIGNING
FROM -L- 32+00 TO 39+06.56**

PROJECT NOTES

1. DISPOSAL OF SIGN SYSTEM, U-CHANNEL




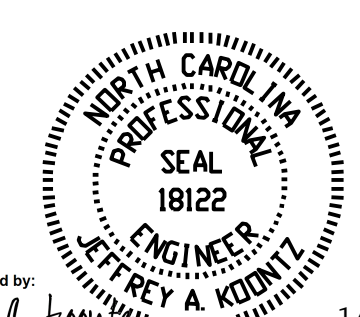
TIP NO. BR-0043	SHEET NO. SIGN-6
APPROVED: _____	
DATE: _____	
SEAL	
	
DocuSigned by: Jeffrey A. Kibonzi 1/27/2023	
DOCUMENT NOT CONSIDERED FINAL UNLESS ALL SIGNATURES COMPLETED	
AECOM	
NC FIRM LICENSE No. F-0342 5438 Wade Park Boulevard, Suite 200 Raleigh, NC 27603 (919) 854-6200 (919) 854-6259 (FAX)	



MATCHLINE -RPB- STA. 19+00.00 SEE SHEET SIGN-4

MATCHLINE -Y- STA. 25+50.00 SEE SHEET SIGN-4

MATCHLINE -RPC- STA. 16+50.00 SEE SHEET SIGN-4

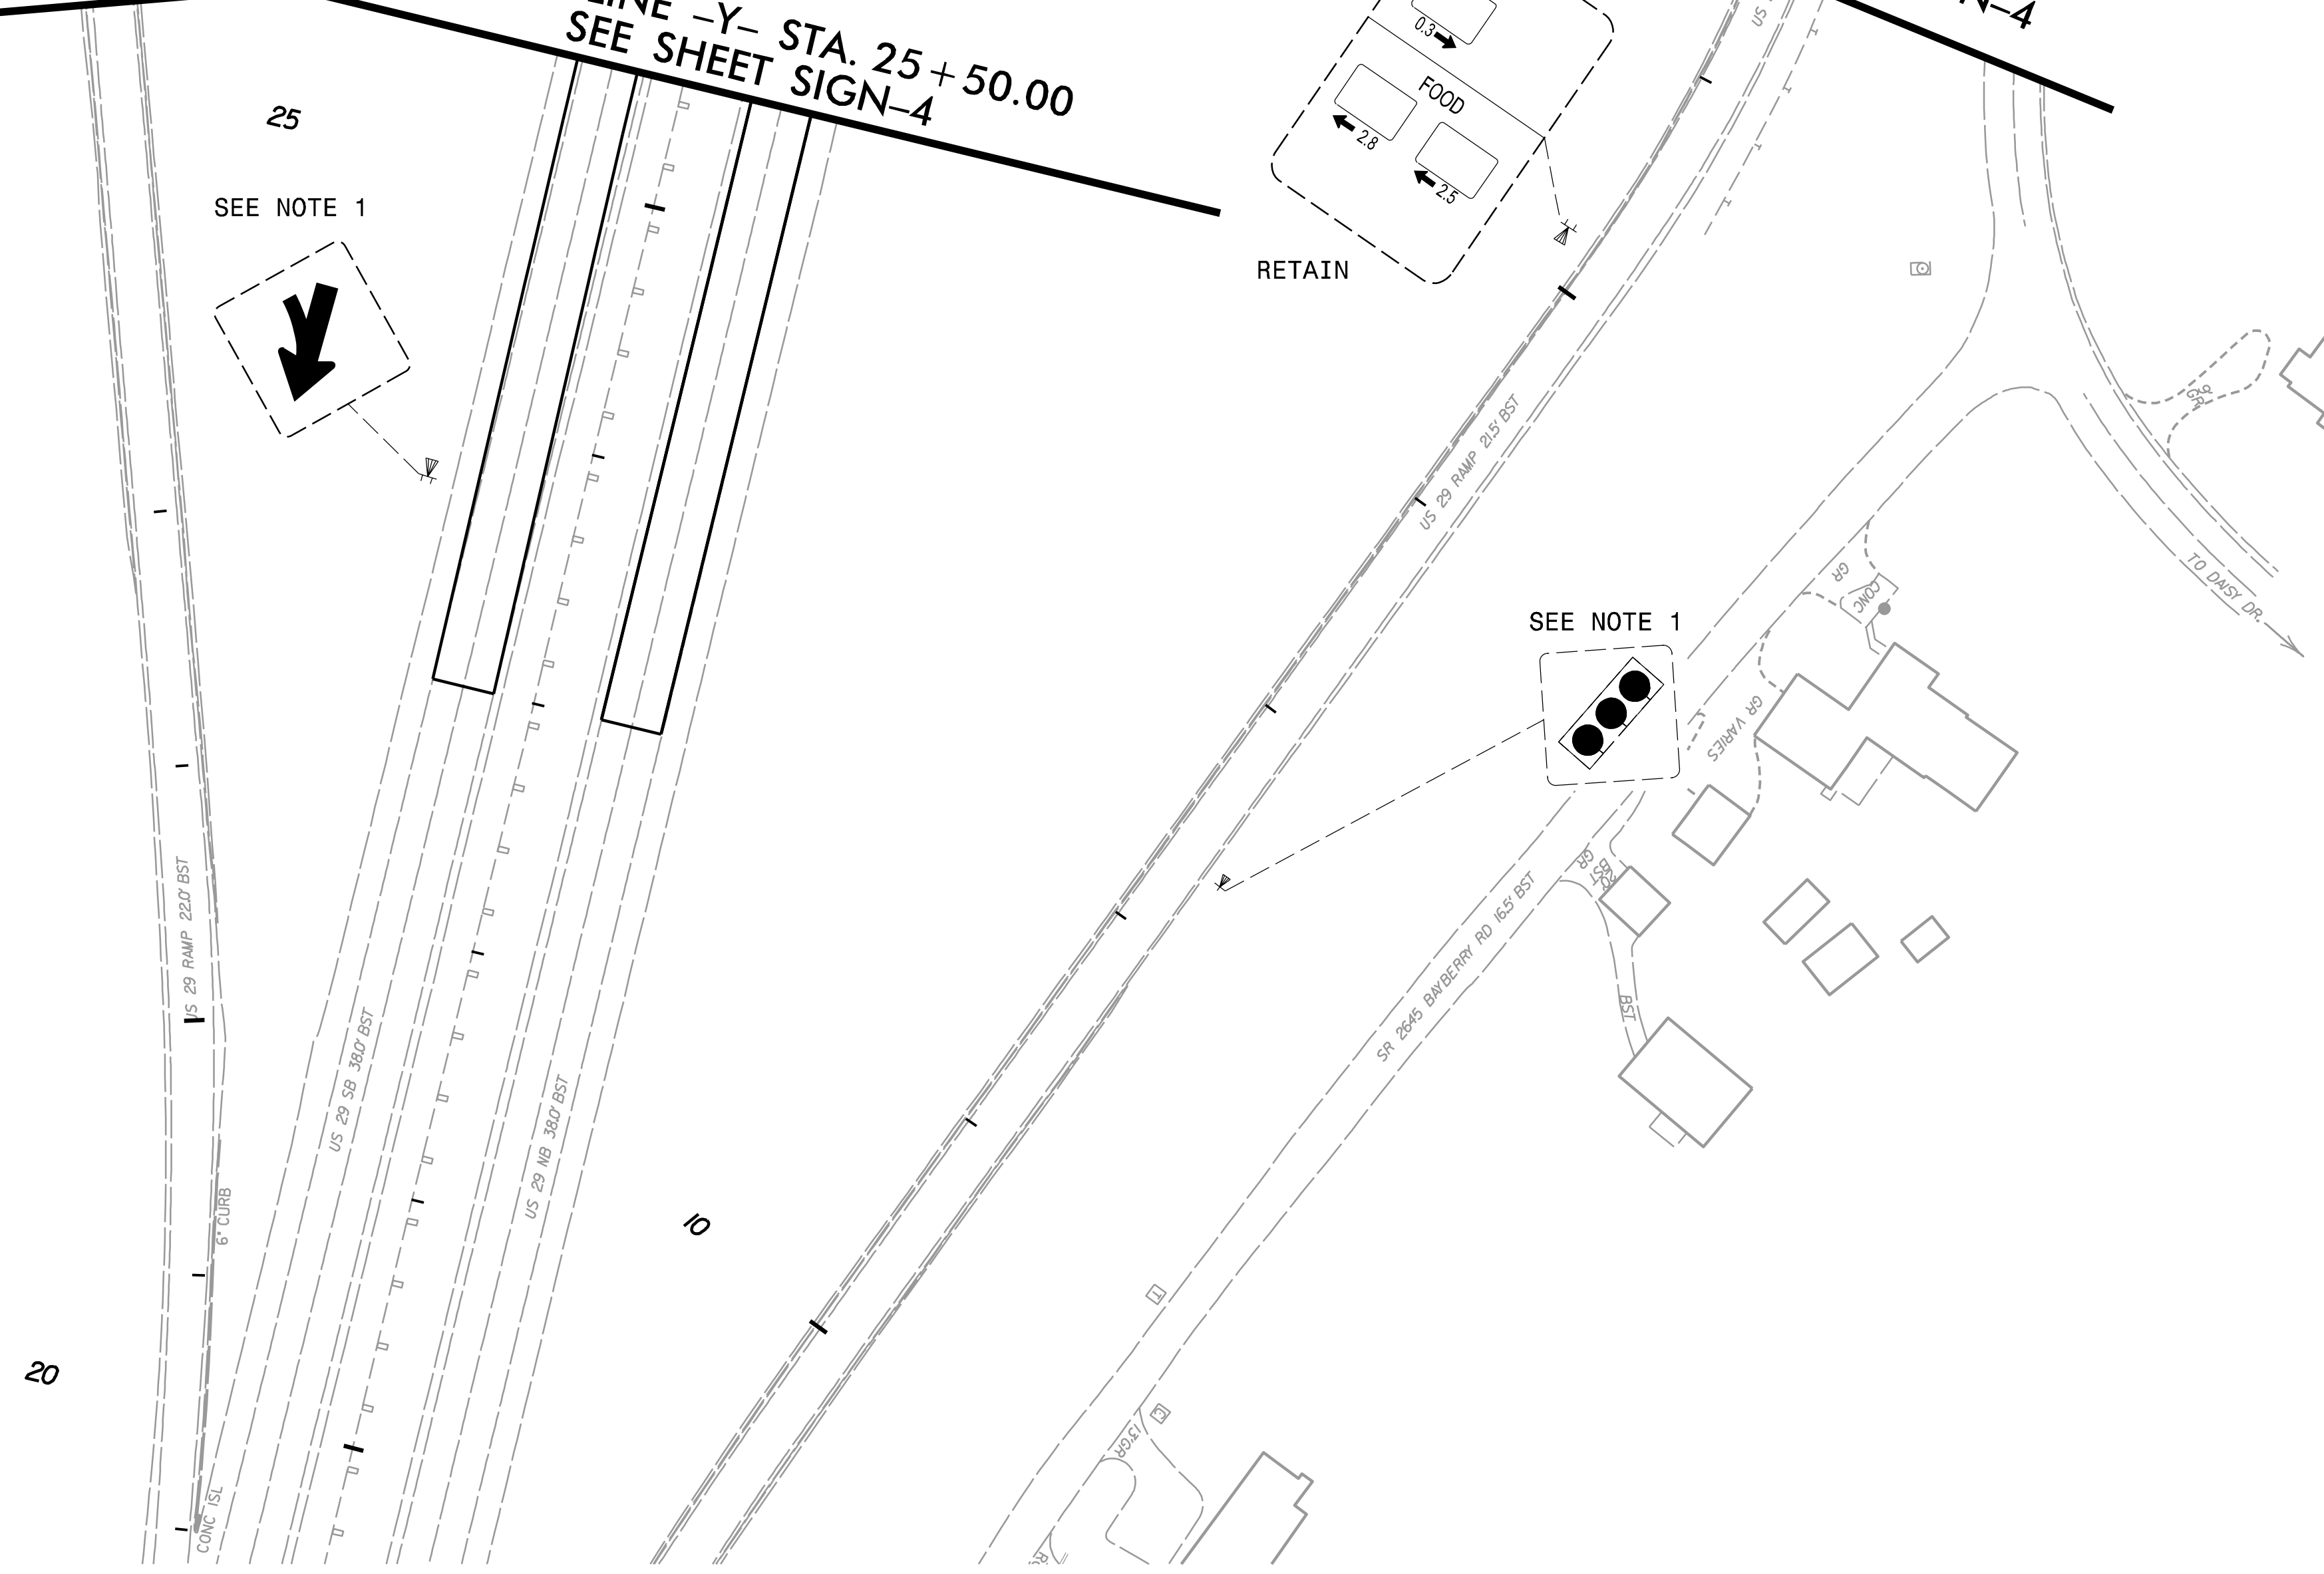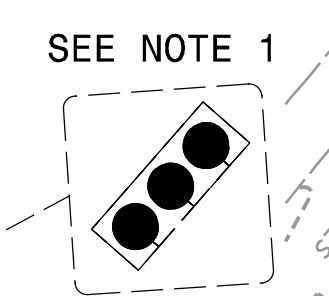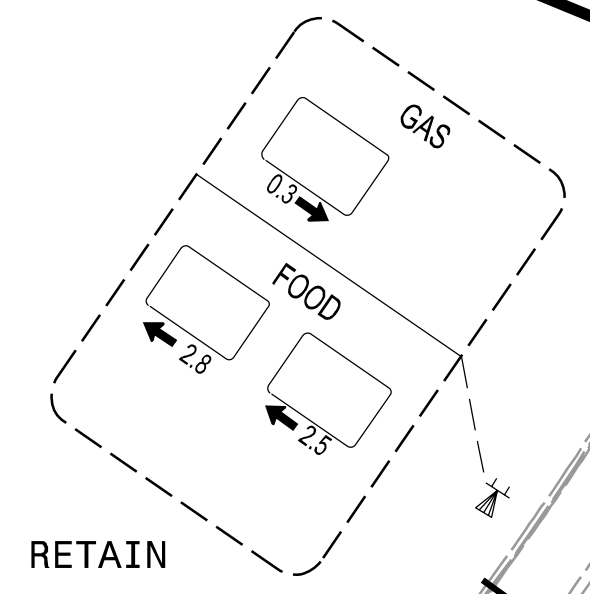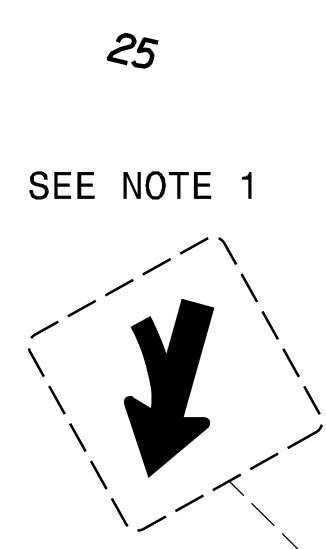

15

20

0

**EXISTING SIGNING
FROM -Y- 23+00 TO 25+50**

I:\26\2023\pwt\aecom-na-pw.bentley.com\AECOM_DS21_NA_2020\Documents\60581578-NCDDOT_SMU_BR-0043\900-CAD_GIS\910-CAD\70-NCDDOT_TIP\Signing and Delineation\NBR0043_sn_sh06.dgn

I:\26\2023\pwt\aecom-na-pw.bentley.com\AECOM_DS21_NA_2020\Documents\60581578-NCDDT SMU BR-0043\900-CAD GIS\910-CAD\70-NCDDT_TIP\Signing and Delineation\SNBR0043_sn_sh07.dgn

PROJECT NOTES

1. DISPOSAL OF SIGN SYSTEM, U-CHANNEL

MATCHLINE -RPA- STA. 13 + 50.00
SEE SHEET SIGN-4


MATCHLINE -Y- STA. 34 + 50.00
SEE SHEET SIGN-4

MATCHLINE -RPD- STA. 18 + 30.00
SEE SHEET SIGN-4

SEE NOTE 1



SEE NOTE 1


NAD 83/2011

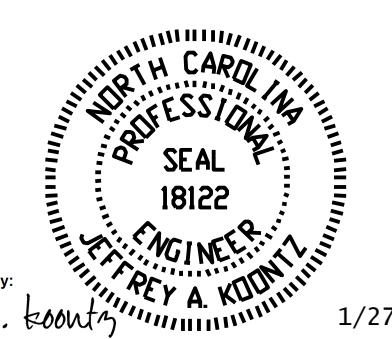TIP NO. BR-0043	SHEET NO. SIGN-7
APPROVED: _____	
DATE: _____	
SEAL	
	
DocuSigned by: Jeffrey A. Koomy	1/27/2023
DOCUMENT NOT CONSIDERED FINAL UNLESS ALL SIGNATURES COMPLETED	
AECOM NC FIRM LICENSE No. F-0342 5438 Wade Park Boulevard, Suite 200 Raleigh, NC 27603 (919) 854-6200 (919) 854-6259 (FAX)	

0/2P

**EXISTING SIGNING
FROM -Y- 34+50 TO 37+00**

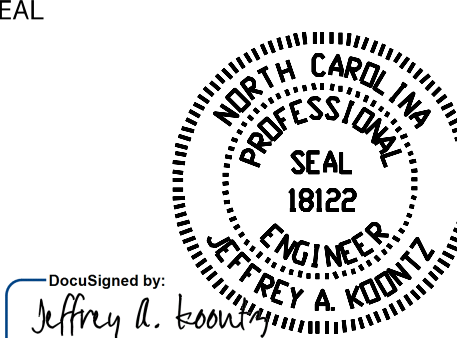TIP NO. BR-0043	SHEET NO. SIGN-8
APPROVED: _____	
DATE: _____	
SEAL  DocuSigned by: Jeffrey A. Korditz 1/27/2023	
DOCUMENT NOT CONSIDERED FINAL UNLESS ALL SIGNATURES COMPLETED	
 NC FIRM LICENSE No. F-0342 5438 Wade Park Boulevard, Suite 200 Raleigh, NC 27604 (919) 854-6200 / (919) 854-6259 (FAX)	

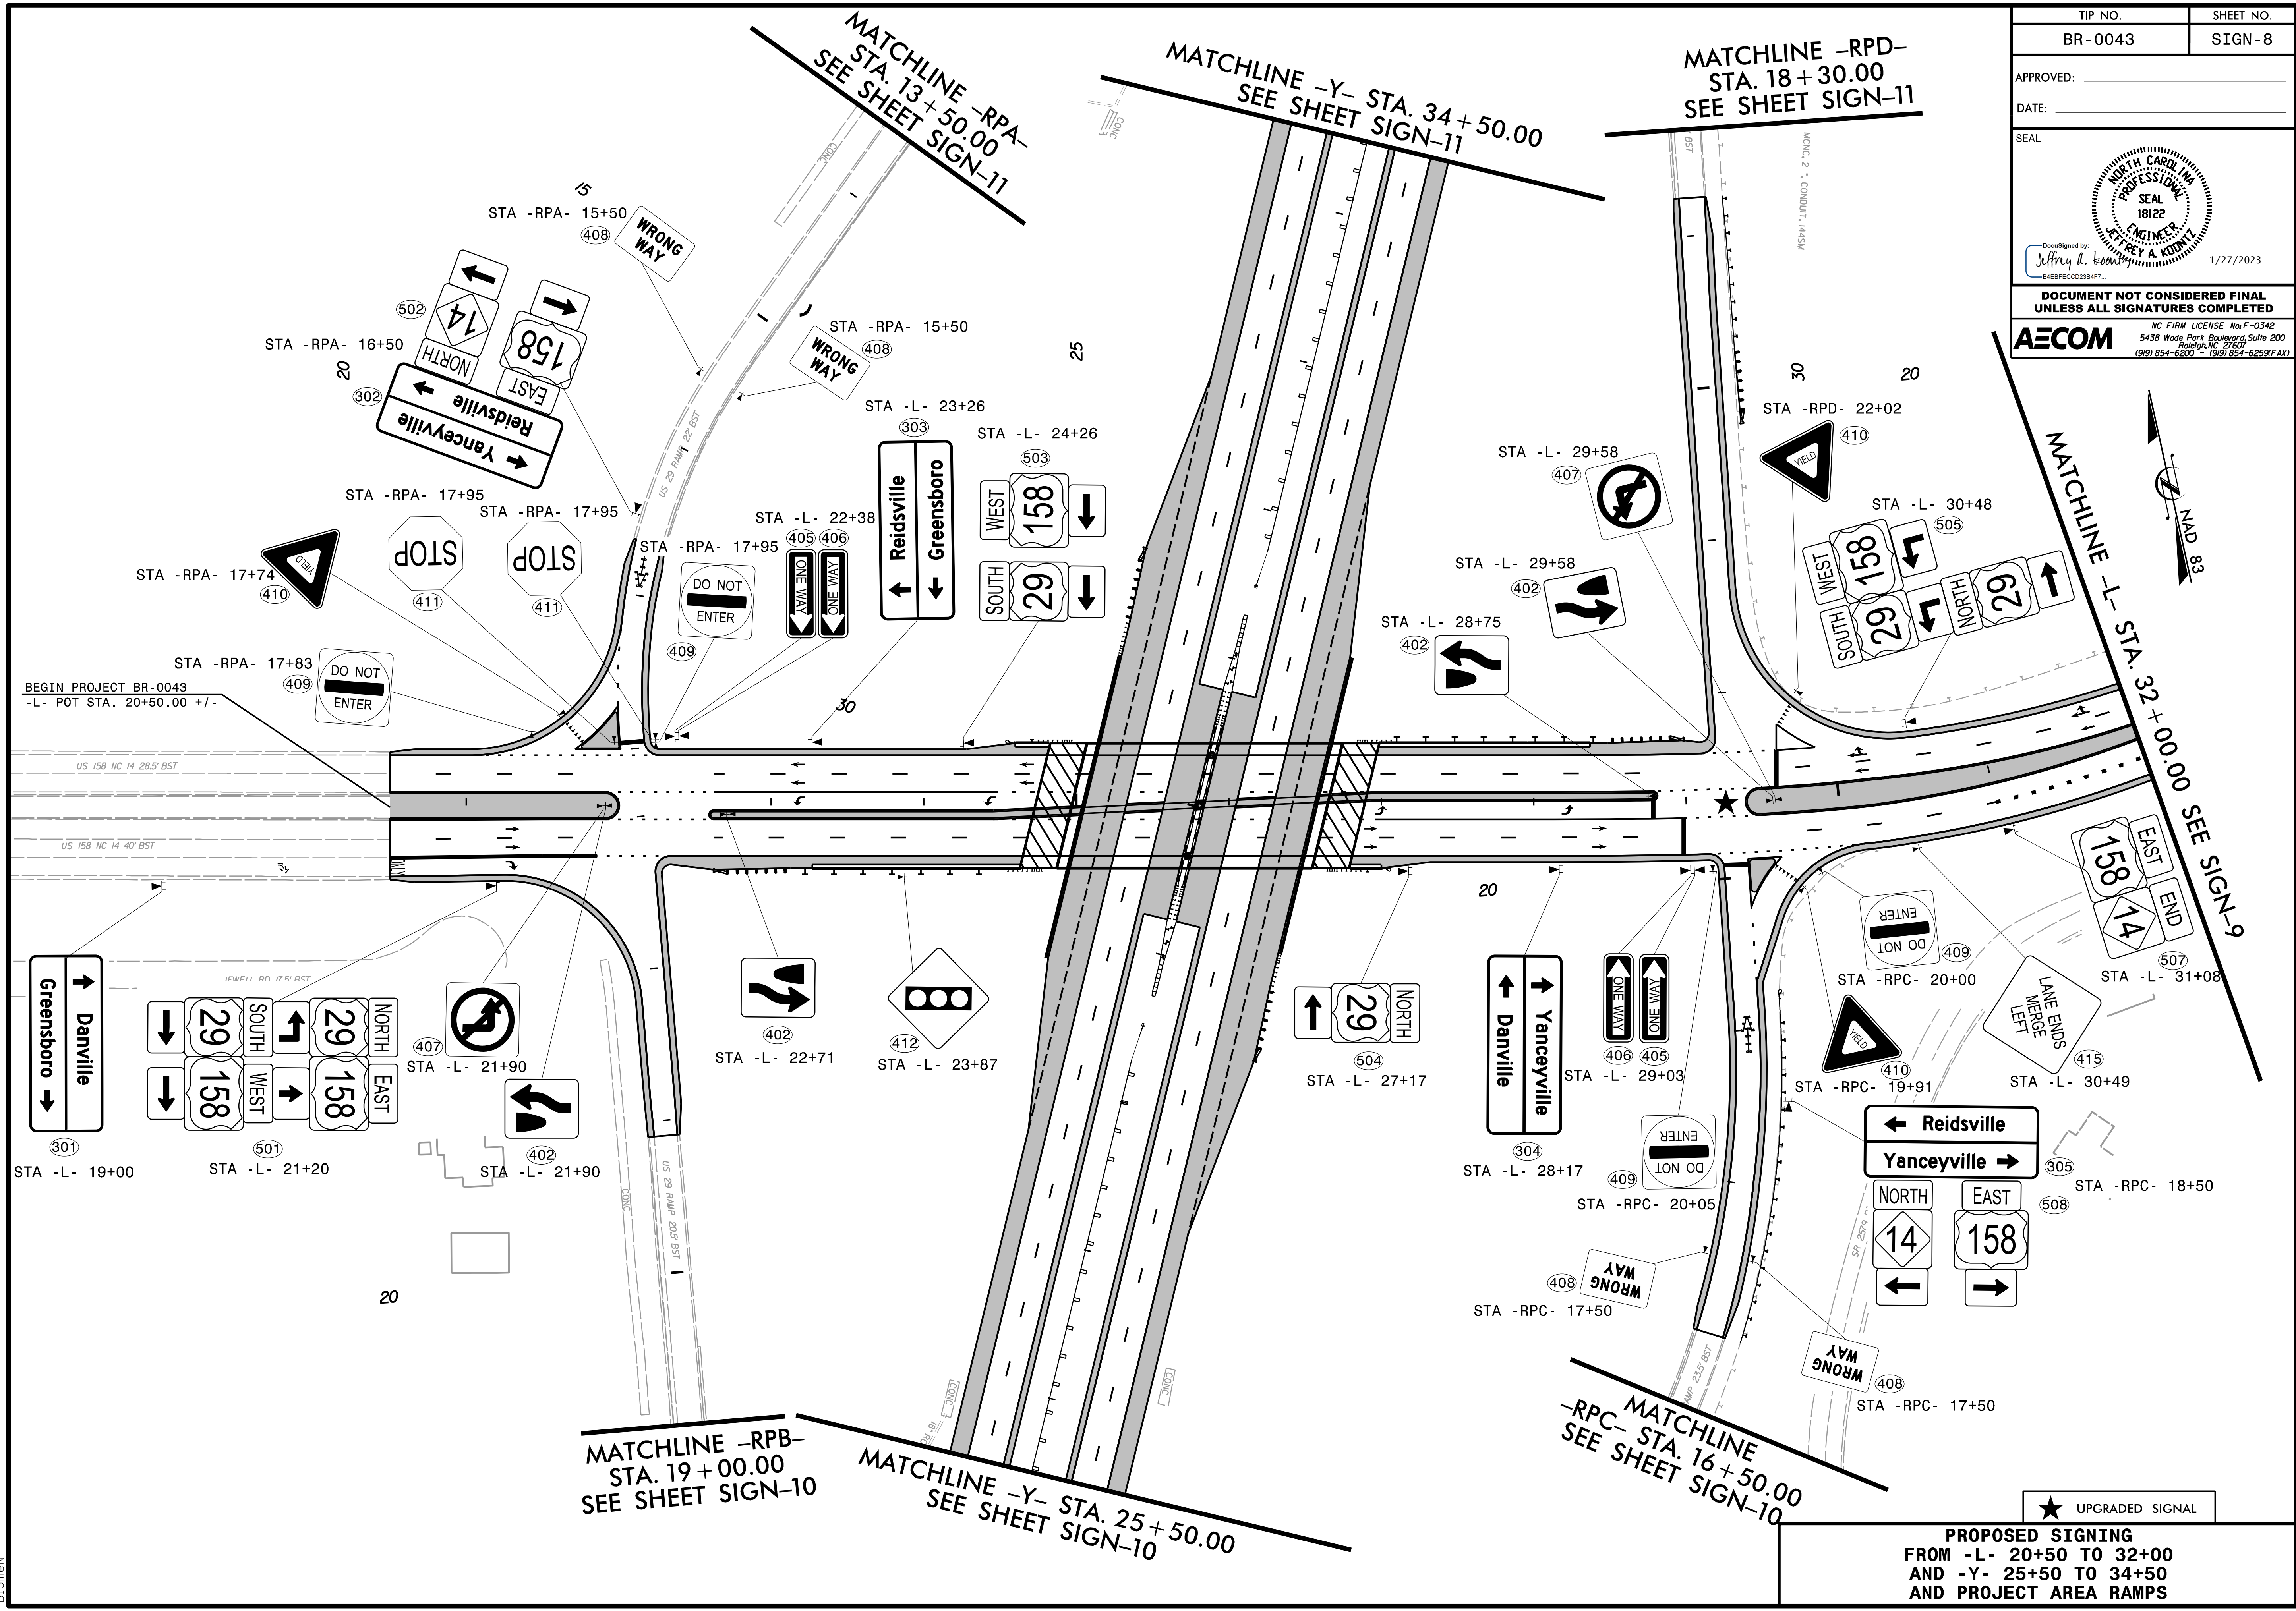


1/26/2023
 p:\a\aecom-na-pw\bentley.com\AECOM_DS21.NA_2020\Documents\60581578-NCDDOT_SMU_BR-0043\900-CAD_GIS\910-CAD\70-NCDDOT_TIP\Signing and Delineation\SMN\BR0043_sn_sh08.dgn
 BlomeN


★ UPGRADED SIGNAL

PROPOSED SIGNING
 FROM -L- 20+50 TO 32+00
 AND -Y- 25+50 TO 34+50
 AND PROJECT AREA RAMPS

I:\26\2023\pvt\aecom-ne-pw.bentley.com\AECOM_DS21_NA_2020\Documents\60581578-NCDDOT_SMU_BR-0043\900-CAD_GIS\910-CAD\70-NCDDOT_TIP\Signing_and_Delineation\SMNBR0043_sn_sh09.dgn

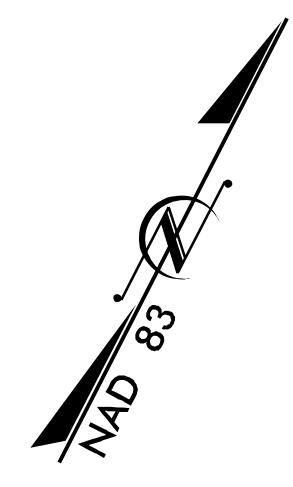



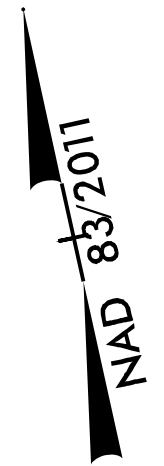
TIP NO. BR-0043	SHEET NO. SIGN-9
APPROVED: _____	
DATE: _____	
SEAL	
DocuSigned by: Jeffrey A. Koomal 1/27/2023	
DOCUMENT NOT CONSIDERED FINAL UNLESS ALL SIGNATURES COMPLETED	
AECOM	
<small>NC FIRM LICENSE No. F-0342 5438 Wade Park Boulevard, Suite 200 Raleigh, NC 27603 (919) 854-6200 • (919) 854-6259 (FAX)</small>	

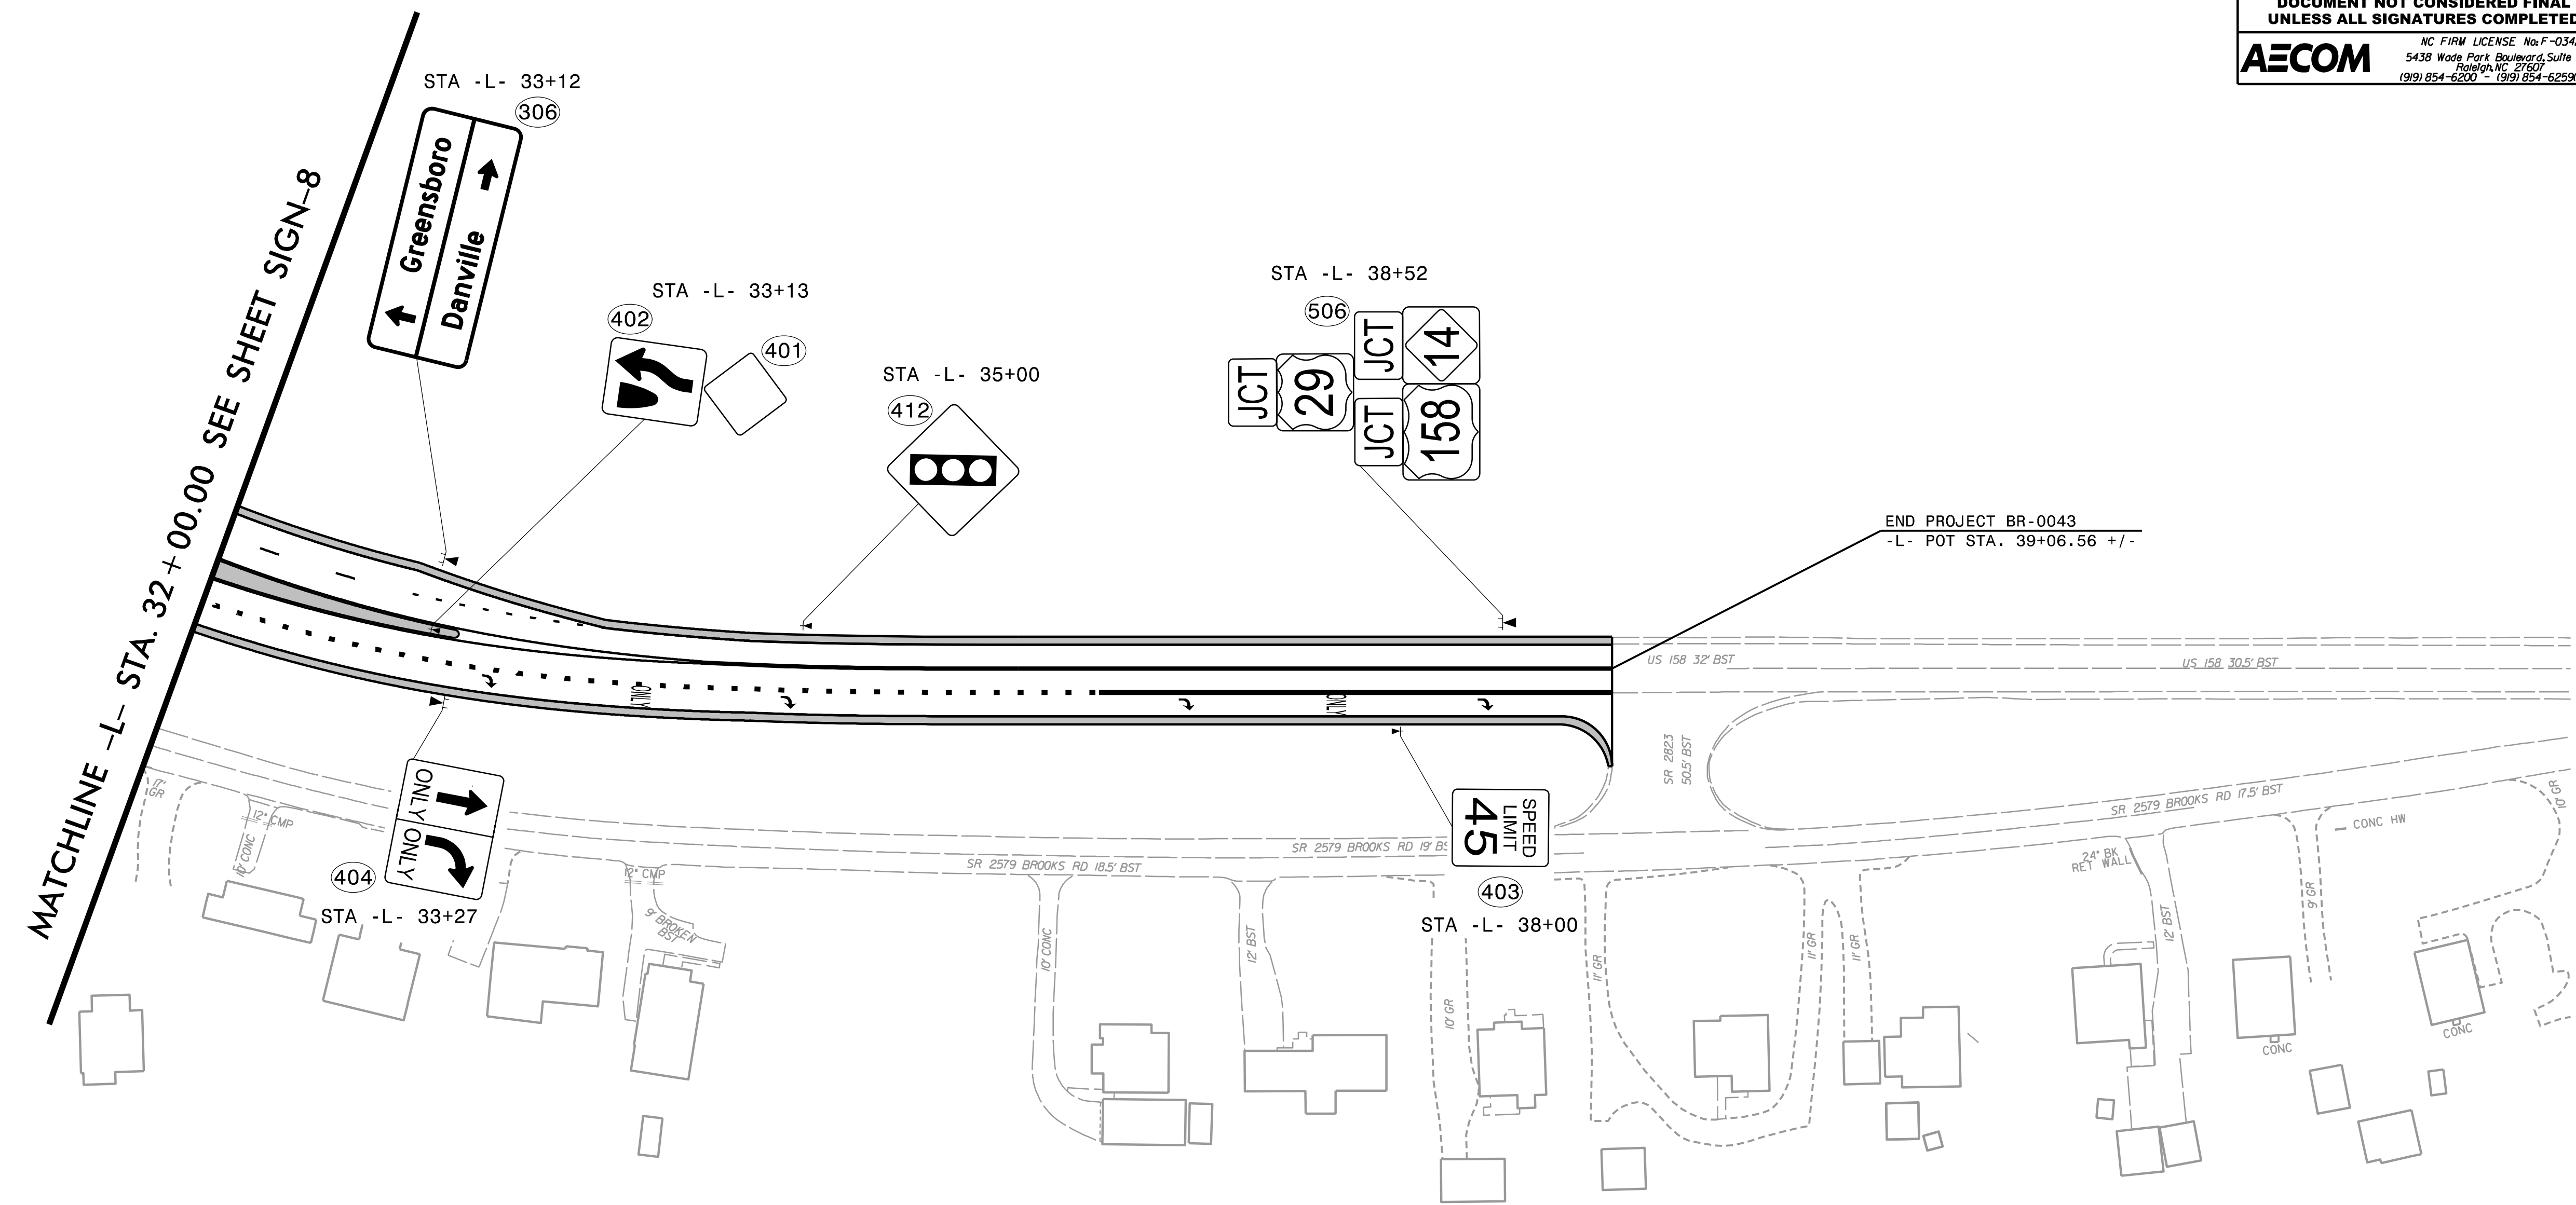

**PROPOSED SIGNING
FROM -L- 32+00 TO 39+06.56**

I:\26\2023\pwt\aecom-na-pw.bentley.com\AECOM_DS21_NA_2020\Documents\60581578-NCDDOT_SMU_BR-0043\900-CAD_GIS\910-CAD\70-NCDDOT_TIP\Signing_and_Delineation\SNBR0043_sn_sh10.dgn

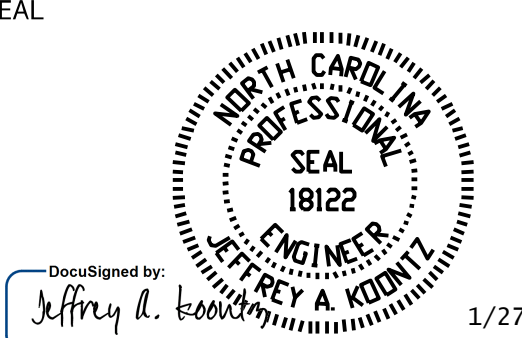
TIP NO. BR-0043	SHEET NO. SIGN-10
APPROVED: _____	
DATE: _____	
SEAL	
	
DocuSigned by: Jeffrey A. Kibonzi	1/27/2023
DOCUMENT NOT CONSIDERED FINAL UNLESS ALL SIGNATURES COMPLETED	
	



MATCHLINE -RPB- STA. 19+00.00 SEE SHEET SIGN-8

MATCHLINE -Y- STA. 25+50.00 SEE SHEET SIGN-8

MATCHLINE -RPC- STA. 16+50.00 SEE SHEET SIGN-8

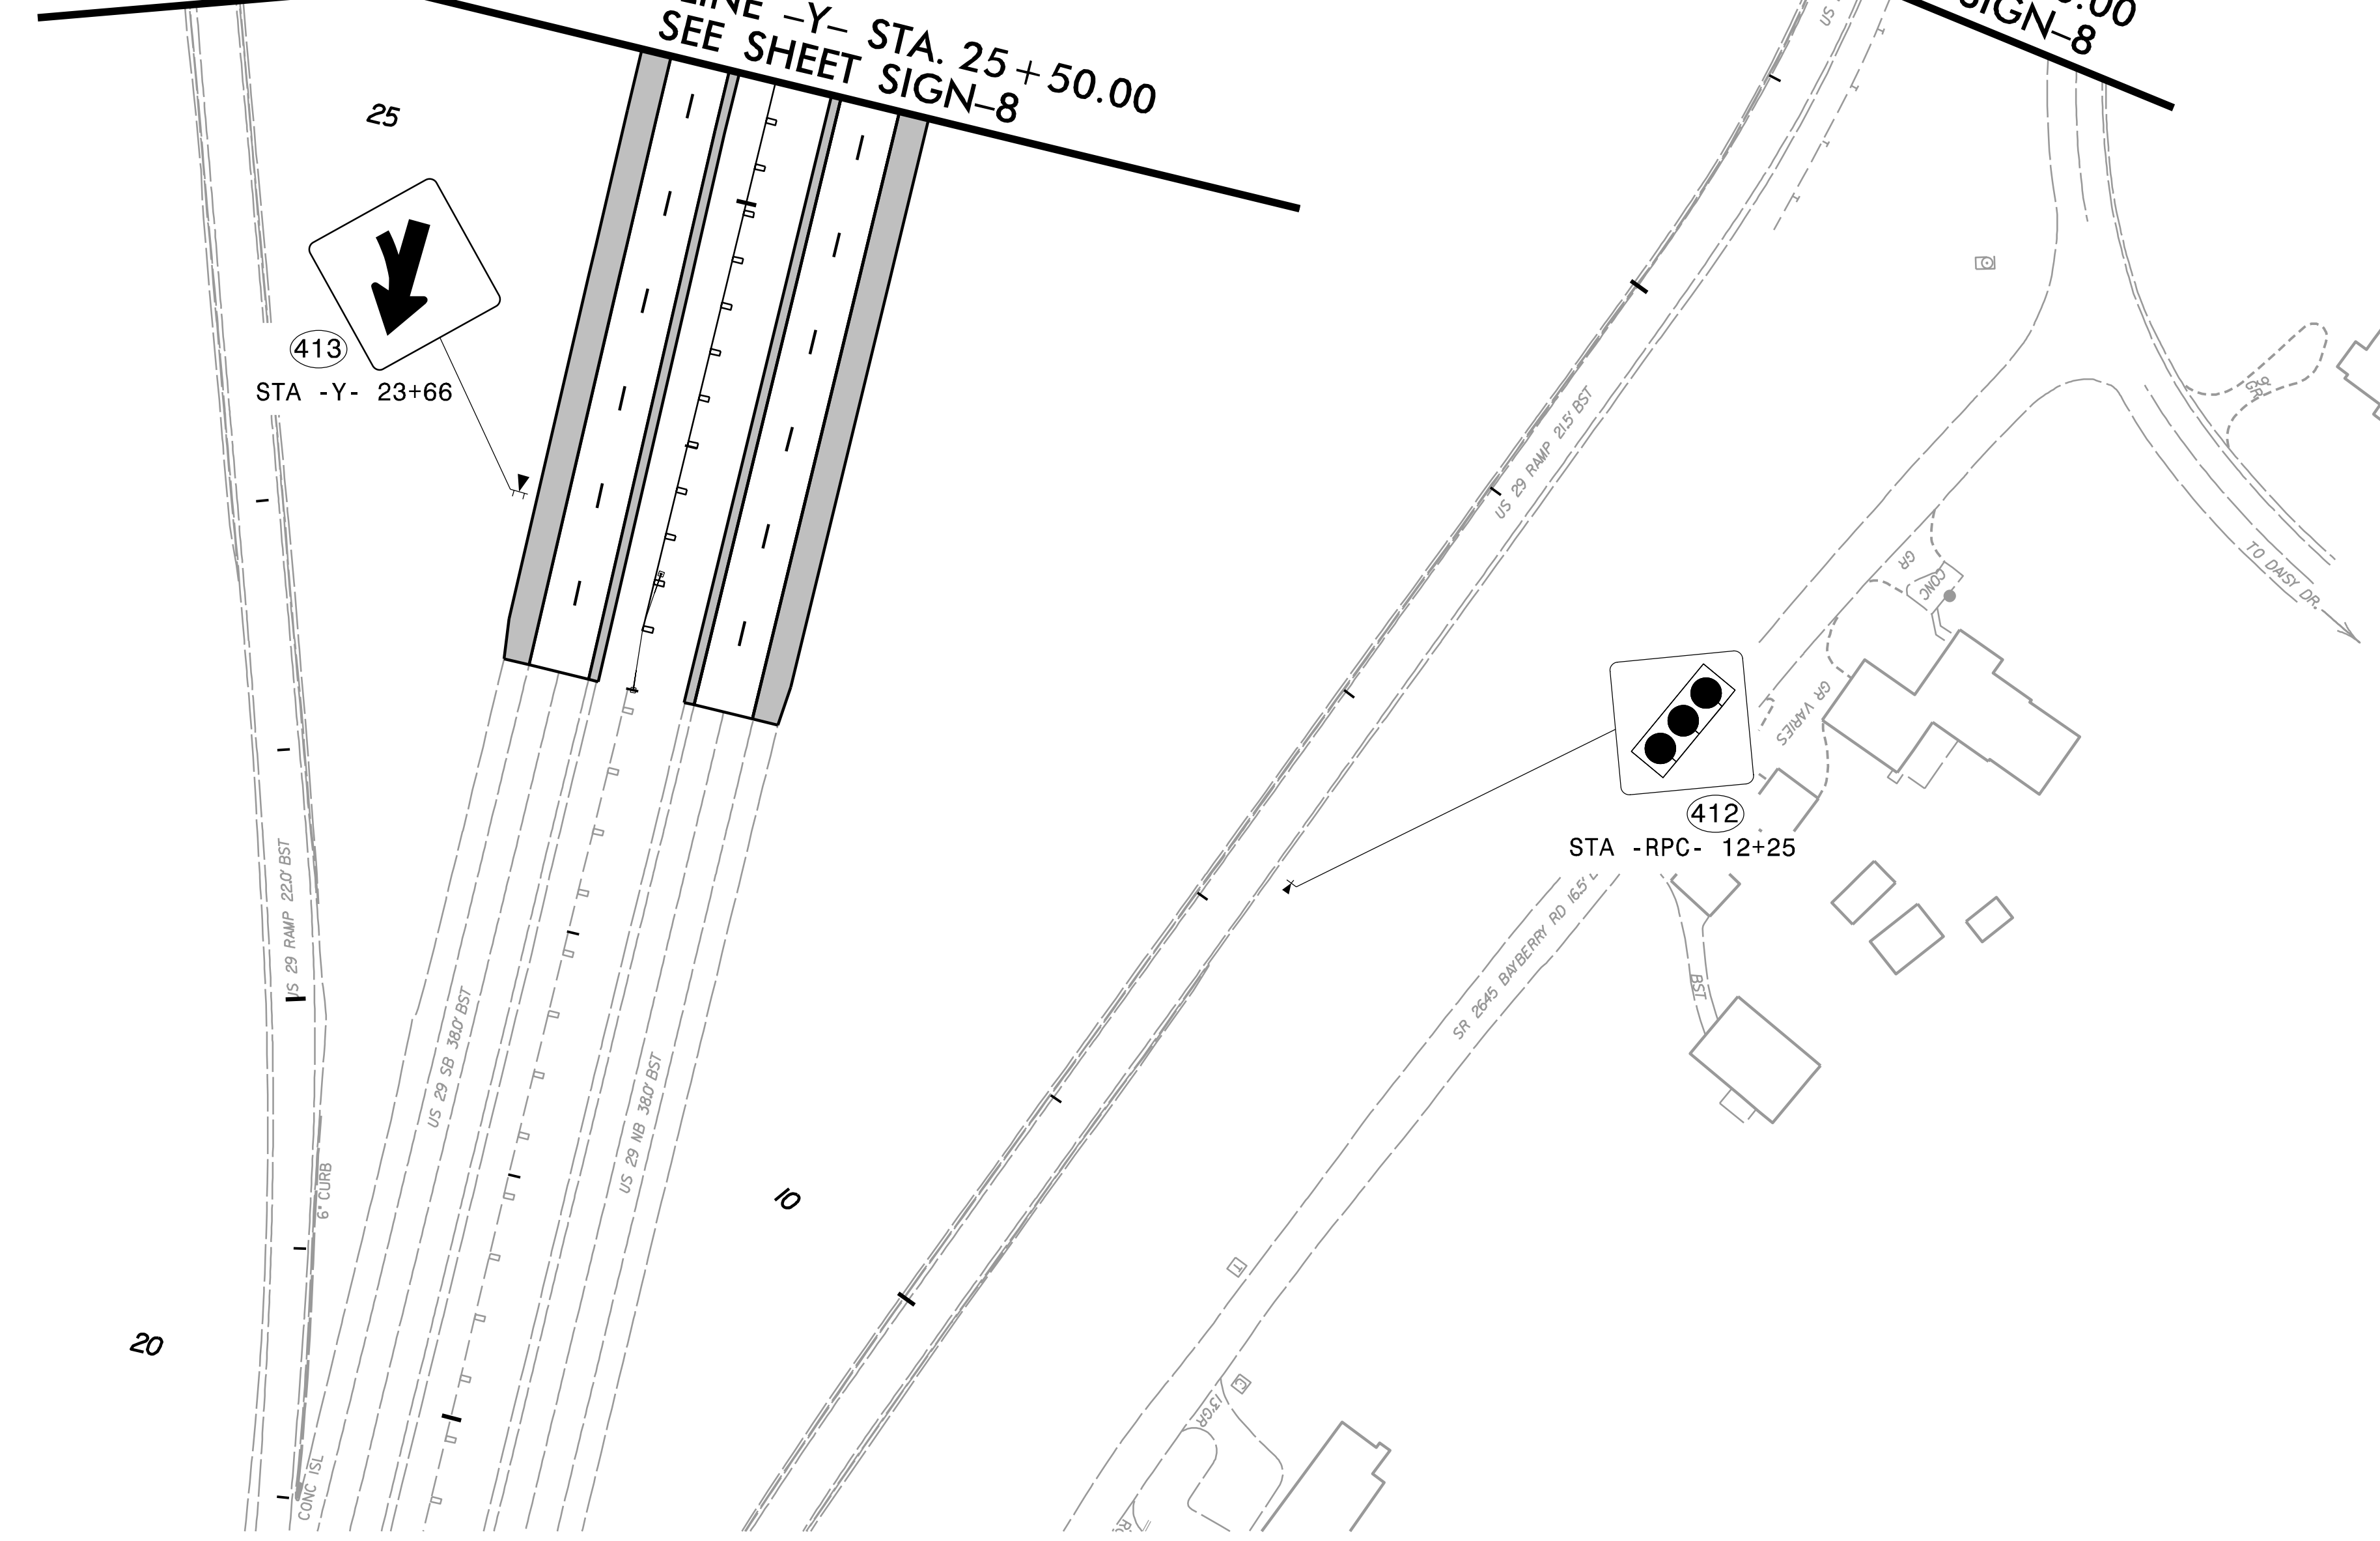


15

20

0

**PROPOSED SIGNING
FROM -Y- 23+00 TO 25+50**

I:\26\2023\pwt\aecom-na-pw.bentley.com\AECOM_DS21_NA_2020\Documents\60581578-NCDDOT SMU BR-0043\900-CAD GIS\910-CAD\70-NCDDOT_TIP\Signing and Delineation\SNBR0043_sn_sh11.dgn

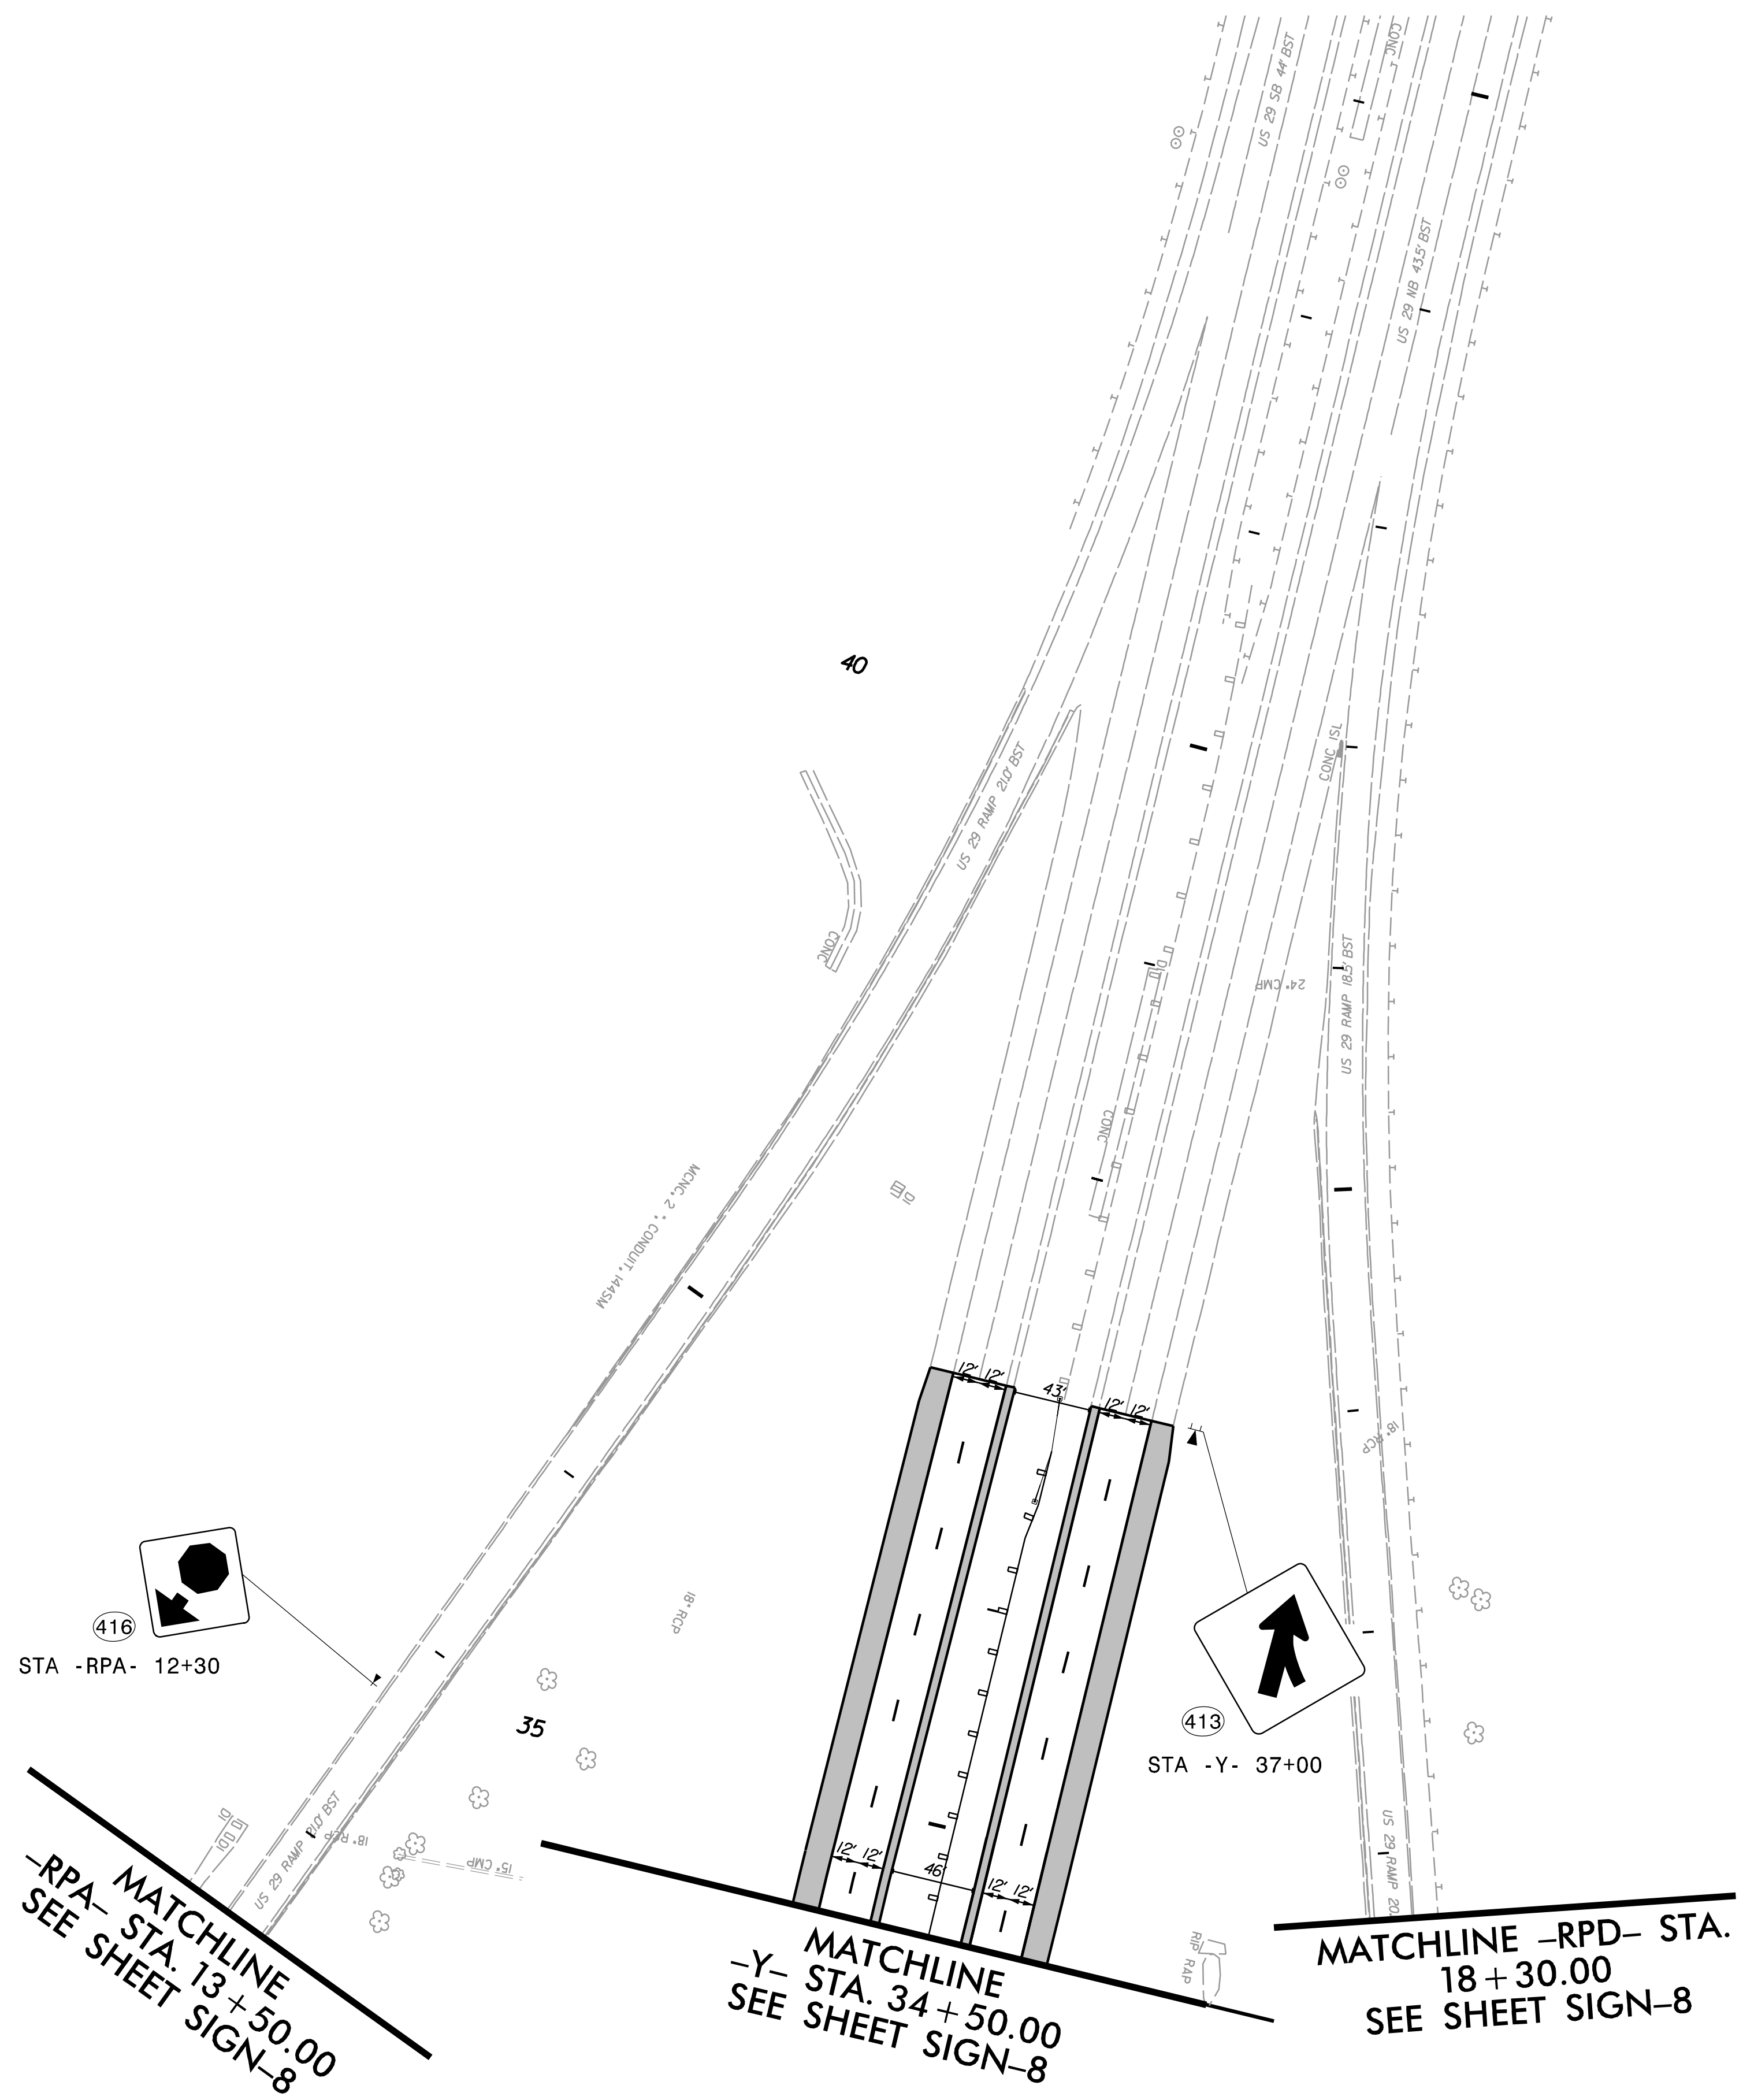

NAD 83/2011

10

15

TIP NO. BR-0043	SHEET NO. SIGN-11
APPROVED: _____	
DATE: _____	
SEAL	
DocuSigned by: Jeffrey A. Koomz 1/27/2023	
DOCUMENT NOT CONSIDERED FINAL UNLESS ALL SIGNATURES COMPLETED	
<small>NC FIRM LICENSE No. F-0342 5438 Wade Park Boulevard, Suite 200 Raleigh, NC 27603 (919) 854-6200 • (919) 854-6291 (FAX)</small>	

**PROPOSED SIGNING
FROM -Y- 34+50 TO 37+00**