

**TIP PROJECT: BR-0043**

**CONTRACT: C204793**

STATE OF NORTH CAROLINA  
DIVISION OF HIGHWAYS

**UTILITIES BY OTHERS PLANS  
ROCKINGHAM COUNTY**

**LOCATION: REPLACE BRIDGE 780151 ON US 158 /NC 14  
OVER US 29**

**TYPE OF WORK: UTILITIES BY OTHERS RELOCATIONS**

T.I.P. NO.


**BR-0043**

SHEET NO.


**UO-1**

**NOTE:**

ALL UTILITY WORK SHOWN ON THIS SHEET WILL BE DONE BY OTHERS. NO PAYMENT WILL BE MADE TO THE CONTRACTOR FOR UTILITY WORK SHOWN ON THIS SHEET.

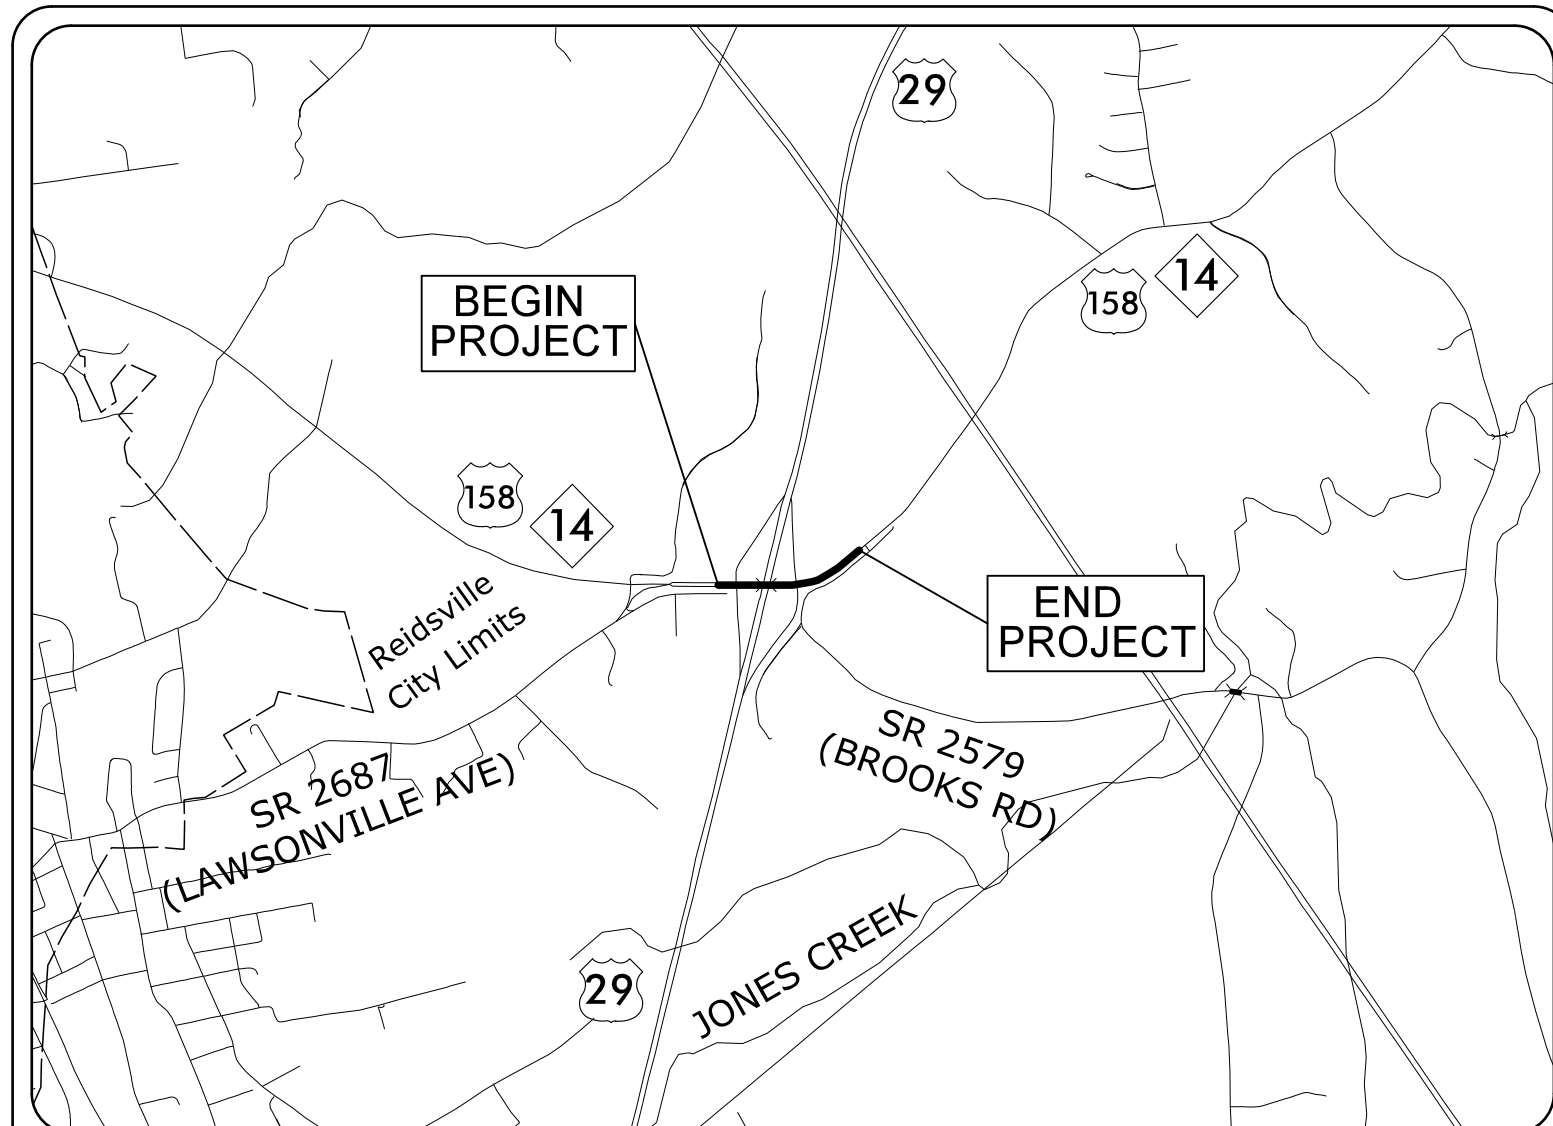

**VICINITY MAP**  
NOT TO SCALE

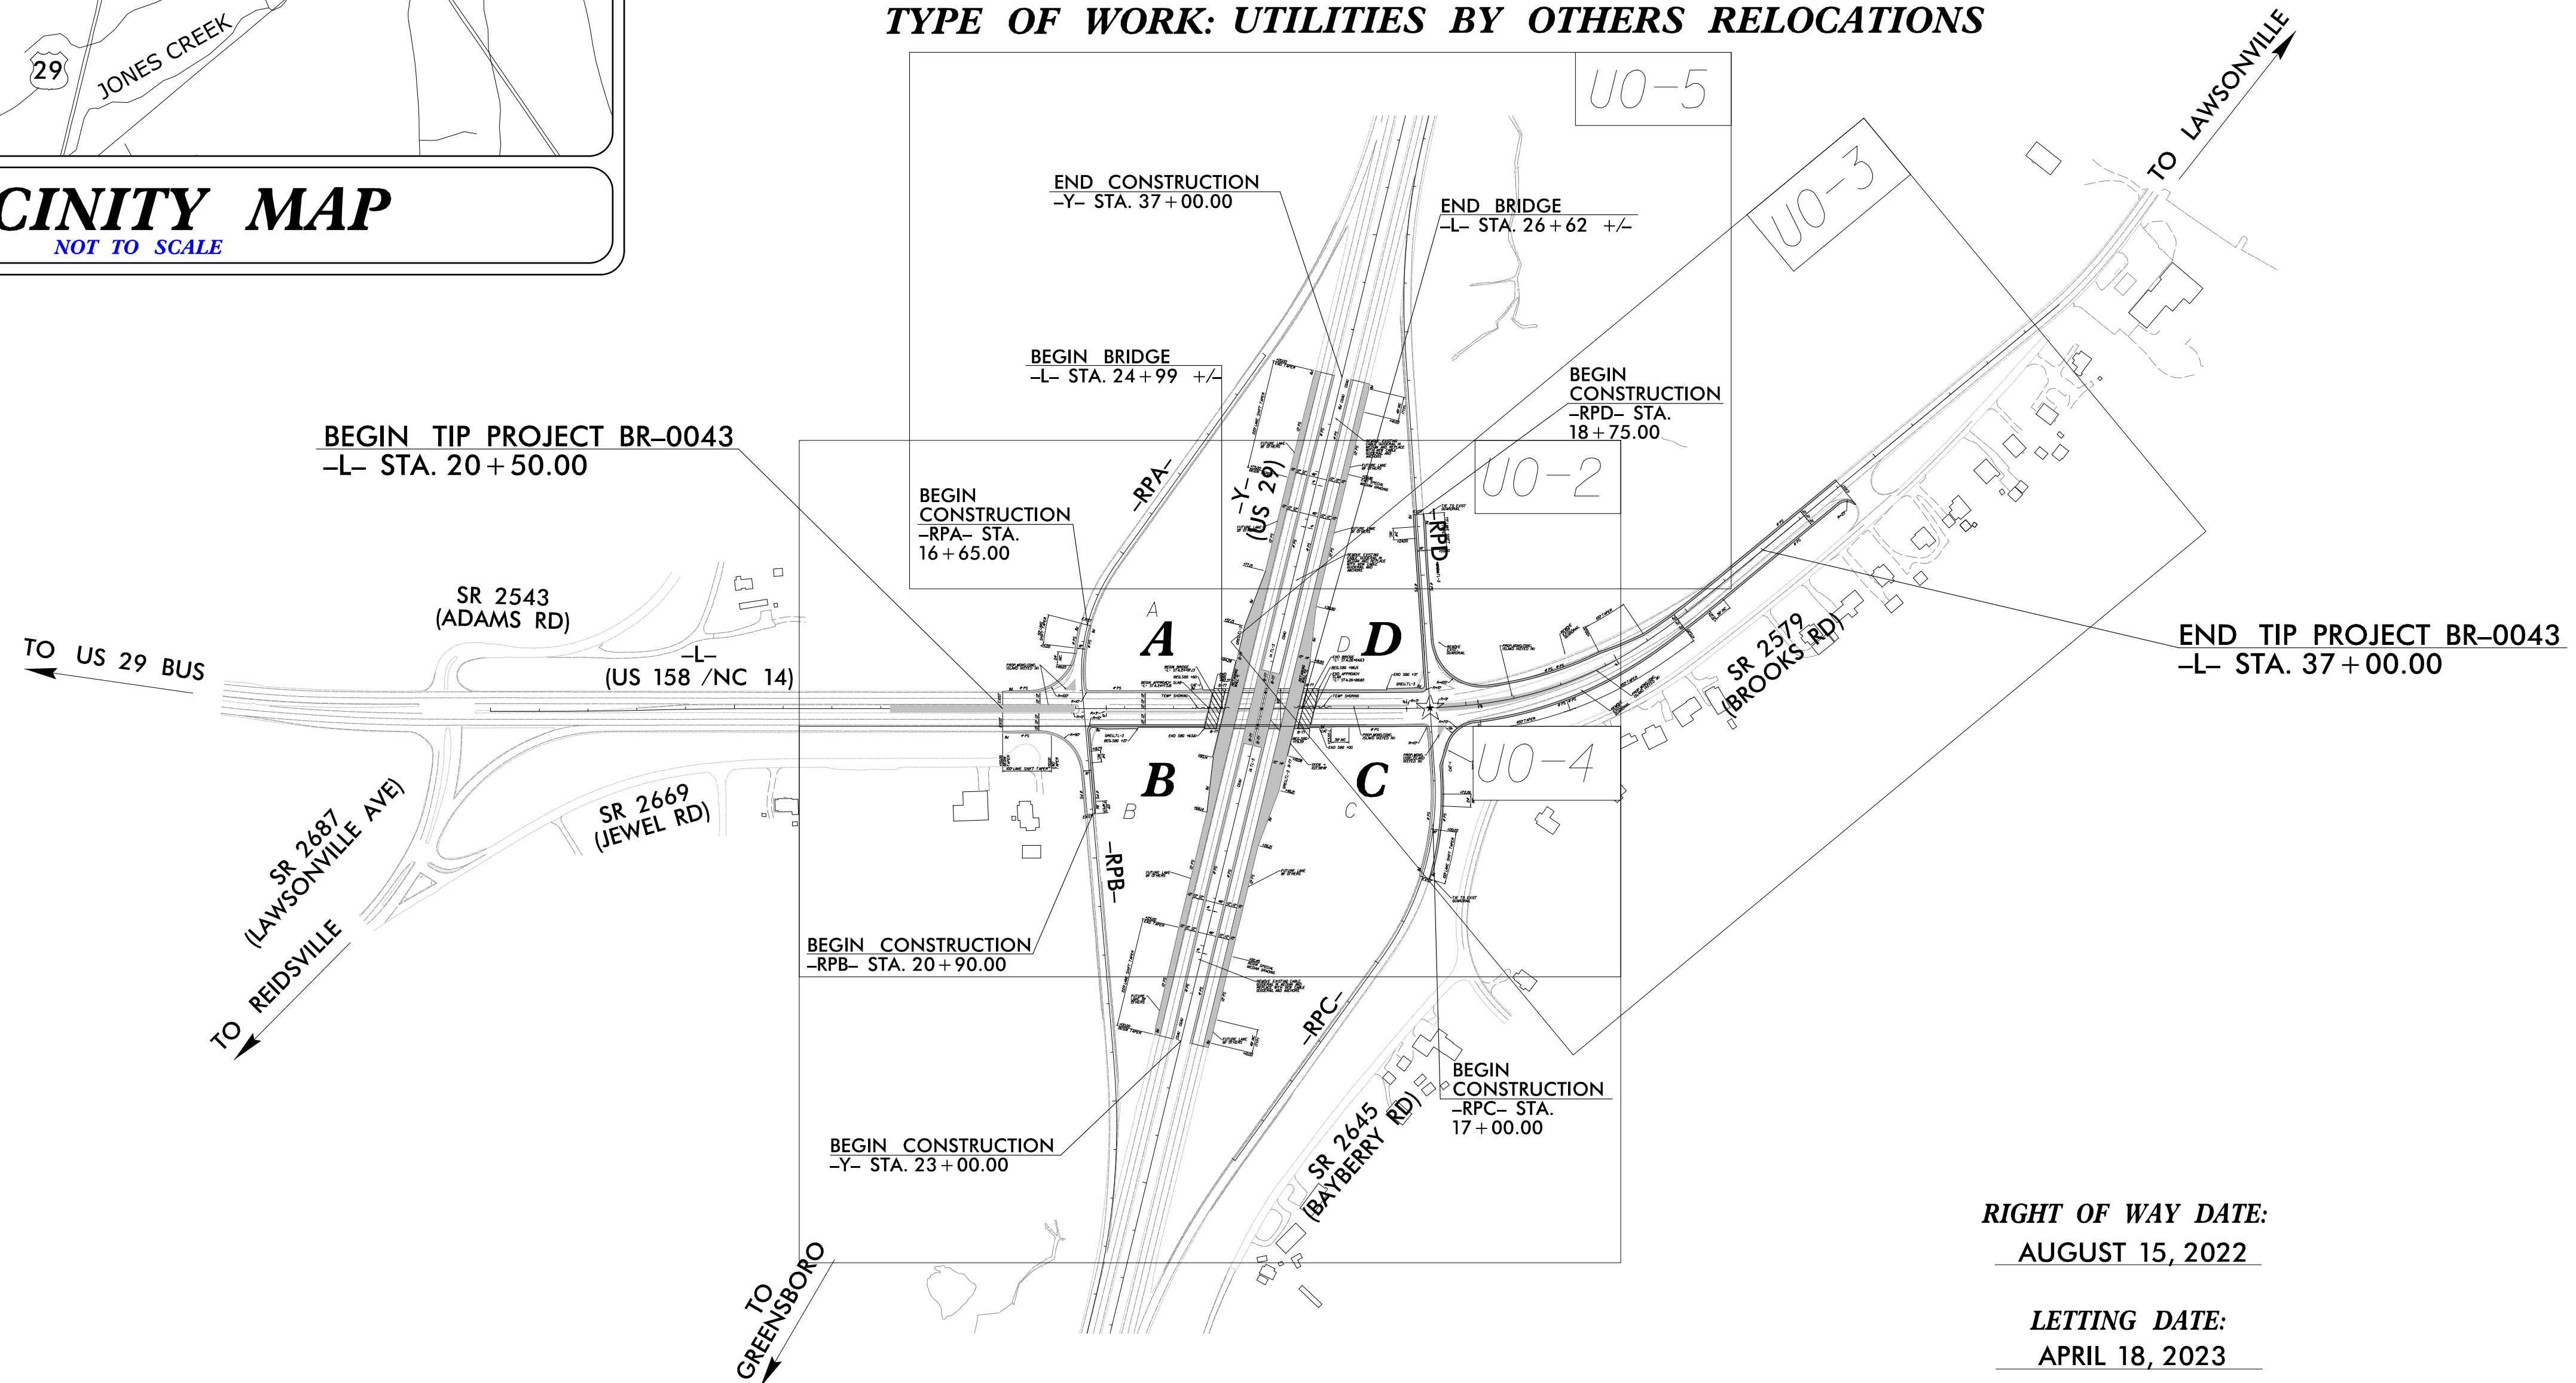


**RIGHT OF WAY DATE:**  
AUGUST 15, 2022

**LETTING DATE:**  
APRIL 18, 2023

★ EXISTING SIGNAL

DOCUMENT NOT CONSIDERED FINAL  
UNLESS ALL SIGNATURES COMPLETED

**GRAPHIC SCALES**

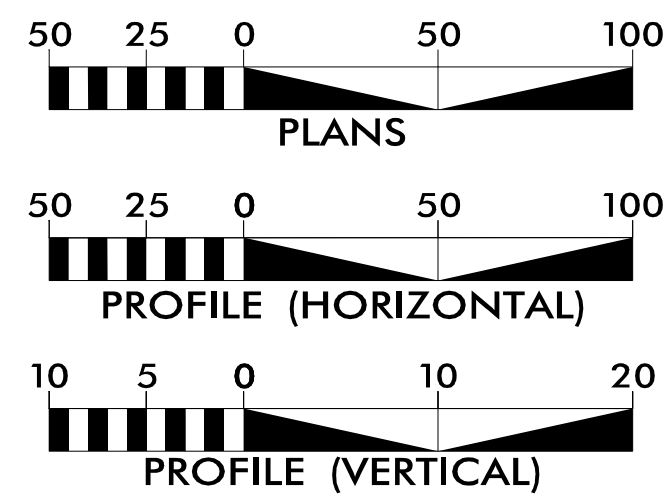

**INDEX OF SHEETS**

SHEET NO.:	DESCRIPTION:
UO-1	TITLE SHEET
UO-2 THRU UO-5	UBO PLAN SHEETS

**UTILITY OWNERS WITH CONFLICTS**


- (A) POWER - DUKE ENERGY
- (B) TELECOM - AT&T
- (C) TELECOM - MCNC
- (D) CATV - CHARTER

PREPARED IN THE OFFICE OF:

**AECOM**

AECOM TECHNICAL SERVICES OF NORTH CAROLINA, INC.  
5438 WADE PARK BLVD, SUITE 200, RALEIGH, NC 27607  
919-461-1100  
F - 0342

Meme Buscemi, PE **UTILITY PROJECT MANAGER**  
 Gary Swinson **PROJECT UTILITY COORDINATOR**

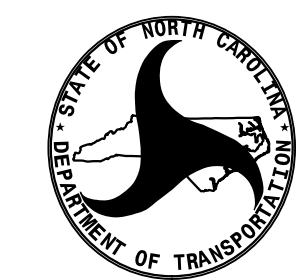


**DIVISION OF HIGHWAYS  
UTILITIES UNIT**  
1555 MAIL SERVICES CENTER  
RALEIGH, NC 27699-1555  
PHONE (919) 707-6690  
FAX (919) 250-4151

Amy York **UTILITIES REGIONAL ENGINEER**  
 Ali Koucheki, PE **UTILITIES ENGINEER**  
 Dayton Martin **UTILITIES AREA COORDINATOR**  
 Jon Gaillard **UTILITIES COORDINATOR**

### UTILITIES BY OTHERS

ALL PROPOSED UTILITY WORK SHOWN ON THIS SHEET WILL BE DONE BY OTHERS. NO PAYMENT WILL BE MADE TO THE CONTRACTOR FOR PROPOSED UTILITY WORK SHOWN ON THIS SHEET.

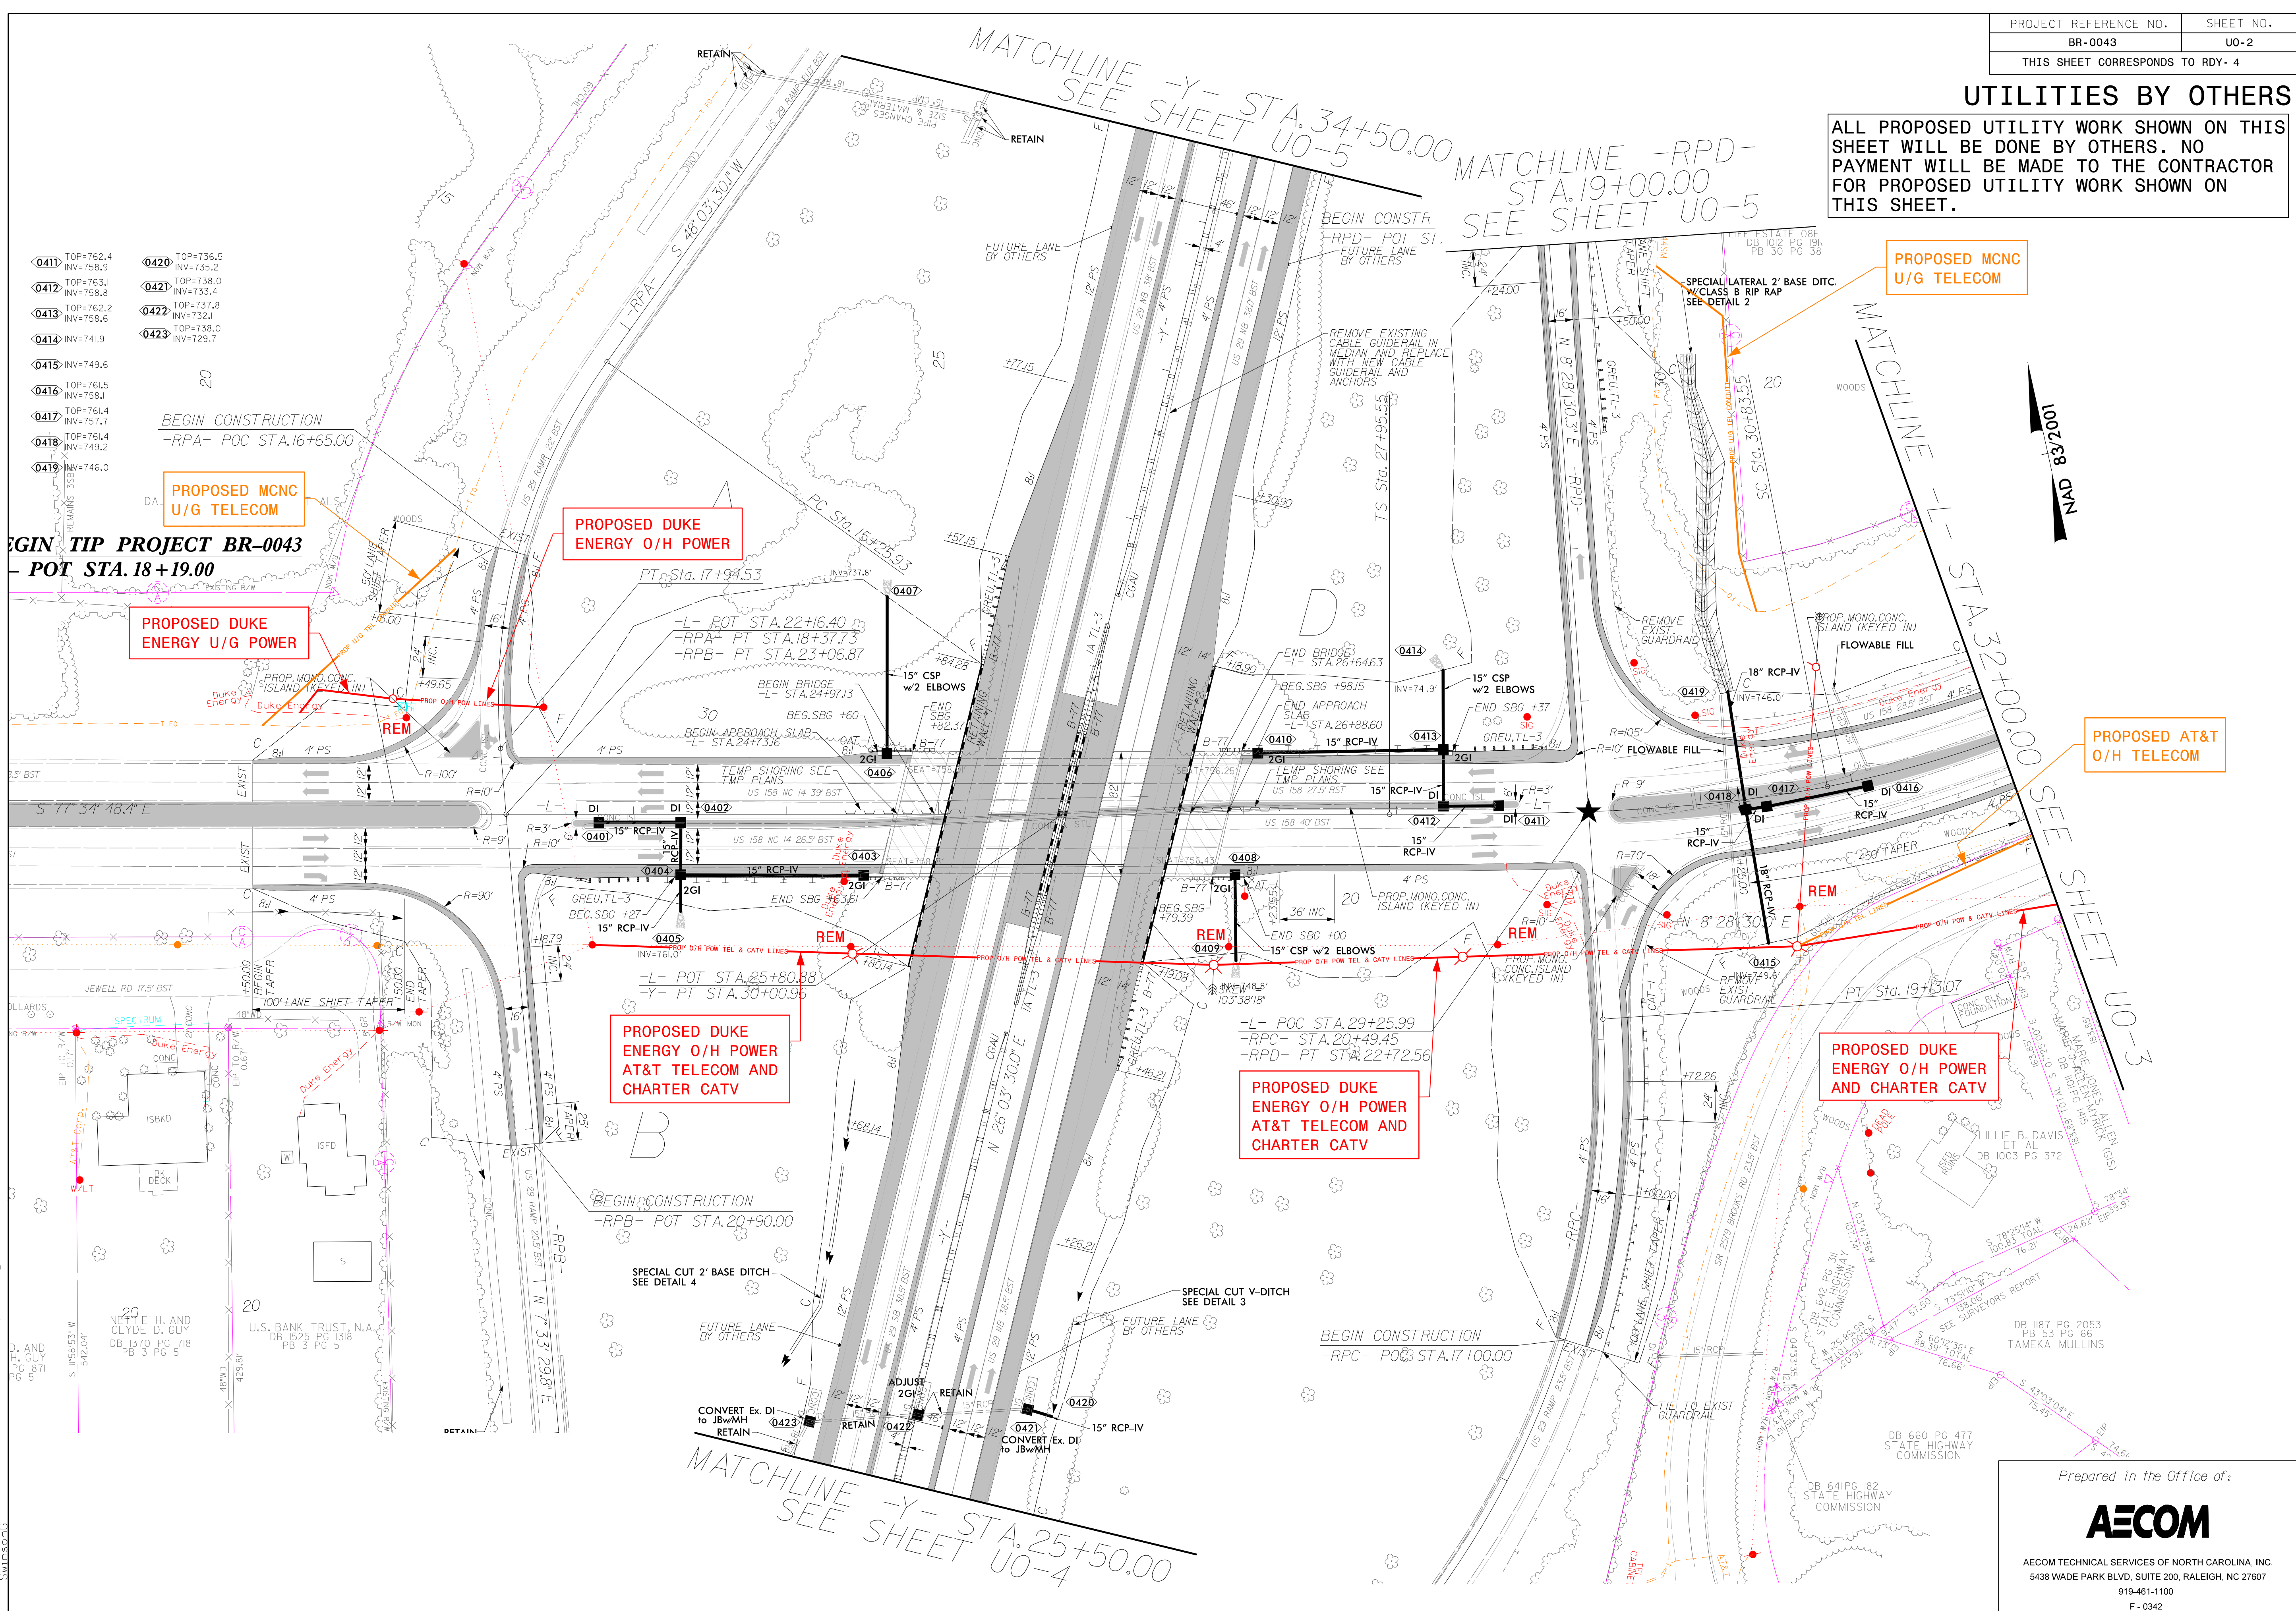

0411	TOP=762.4 INV=758.9	0420	TOP=736.5 INV=735.2
0412	TOP=763.1 INV=758.8	0421	TOP=738.0 INV=733.4
0413	TOP=762.2 INV=758.6	0422	TOP=737.8 INV=732.1
0414	INV=741.9	0423	TOP=738.0 INV=729.7
0415	INV=749.6		
0416	TOP=761.5 INV=758.1		
0417	TOP=761.4 INV=757.7		
0418	TOP=761.4 INV=749.2		
0419	INV=746.0		

**BEGIN TIP PROJECT BR-0043  
- POT STA. 18+19.00**

**PROPOSED DUKE  
ENERGY U/G POWER**

**PROPOSED DUKE  
ENERGY O/H POWER**

**PROPOSED DUKE  
ENERGY O/H POWER  
AT&T TELECOM AND  
CHARTER CATV**

**PROPOSED DUKE  
ENERGY O/H POWER  
AT&T TELECOM AND  
CHARTER CATV**

**PROPOSED DUKE  
ENERGY O/H POWER  
AND CHARTER CATV**

**PROPOSED MCNC  
U/G TELECOM**

**PROPOSED AT&T  
O/H TELECOM**

Prepared in the Office of:




AECOM TECHNICAL SERVICES OF NORTH CAROLINA, INC.  
5438 WADE PARK BLVD, SUITE 200, RALEIGH, NC 27607  
919-461-1100  
F-0342

10:54:05 AM 2/20/2020 d020252591.BR0043\_uo\_psh04.dgn

# UTILITIES BY OTHERS

ALL PROPOSED UTILITY WORK SHOWN ON THIS SHEET WILL BE DONE BY OTHERS. NO PAYMENT WILL BE MADE TO THE CONTRACTOR FOR PROPOSED UTILITY WORK SHOWN ON THIS SHEET.


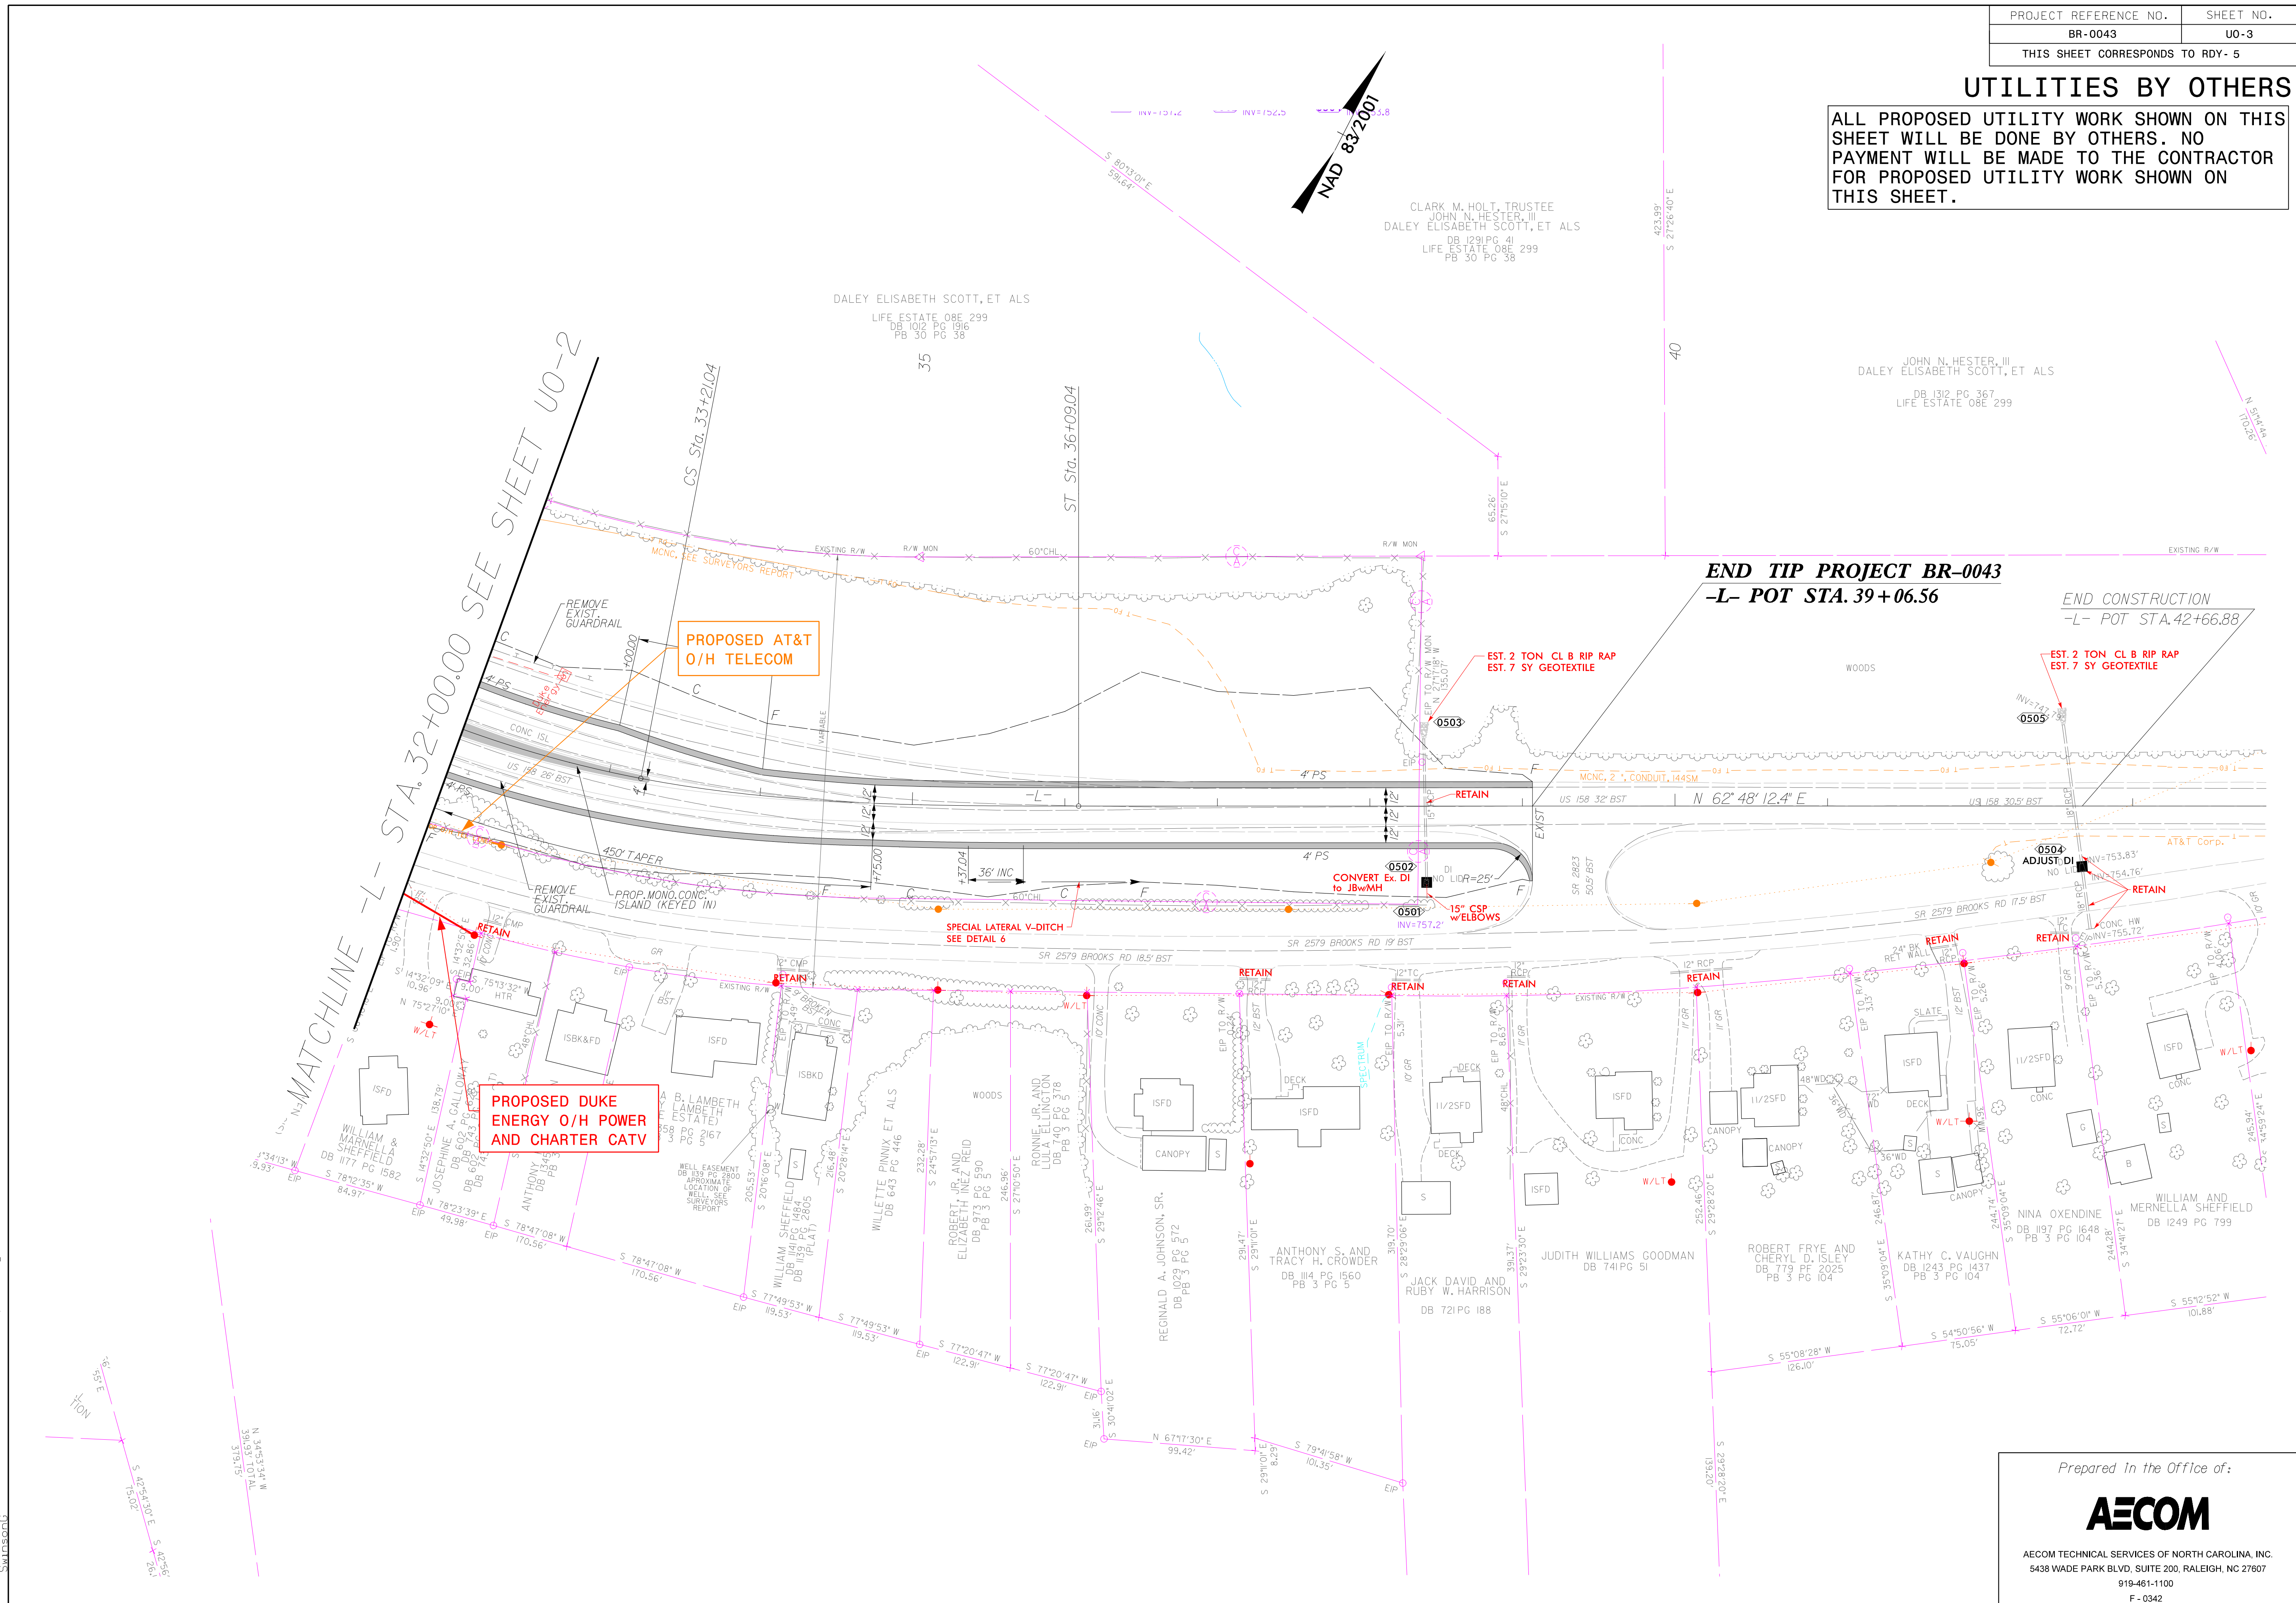


10:59:57 AM  
C:\work\br-0043\br-0043\_u0-3.dgn

### UTILITIES BY OTHERS

ALL PROPOSED UTILITY WORK SHOWN ON THIS SHEET WILL BE DONE BY OTHERS. NO PAYMENT WILL BE MADE TO THE CONTRACTOR FOR PROPOSED UTILITY WORK SHOWN ON THIS SHEET.

NO APPARENT UTILITIES BY OTHERS CONFLICTS ON THIS SHEET

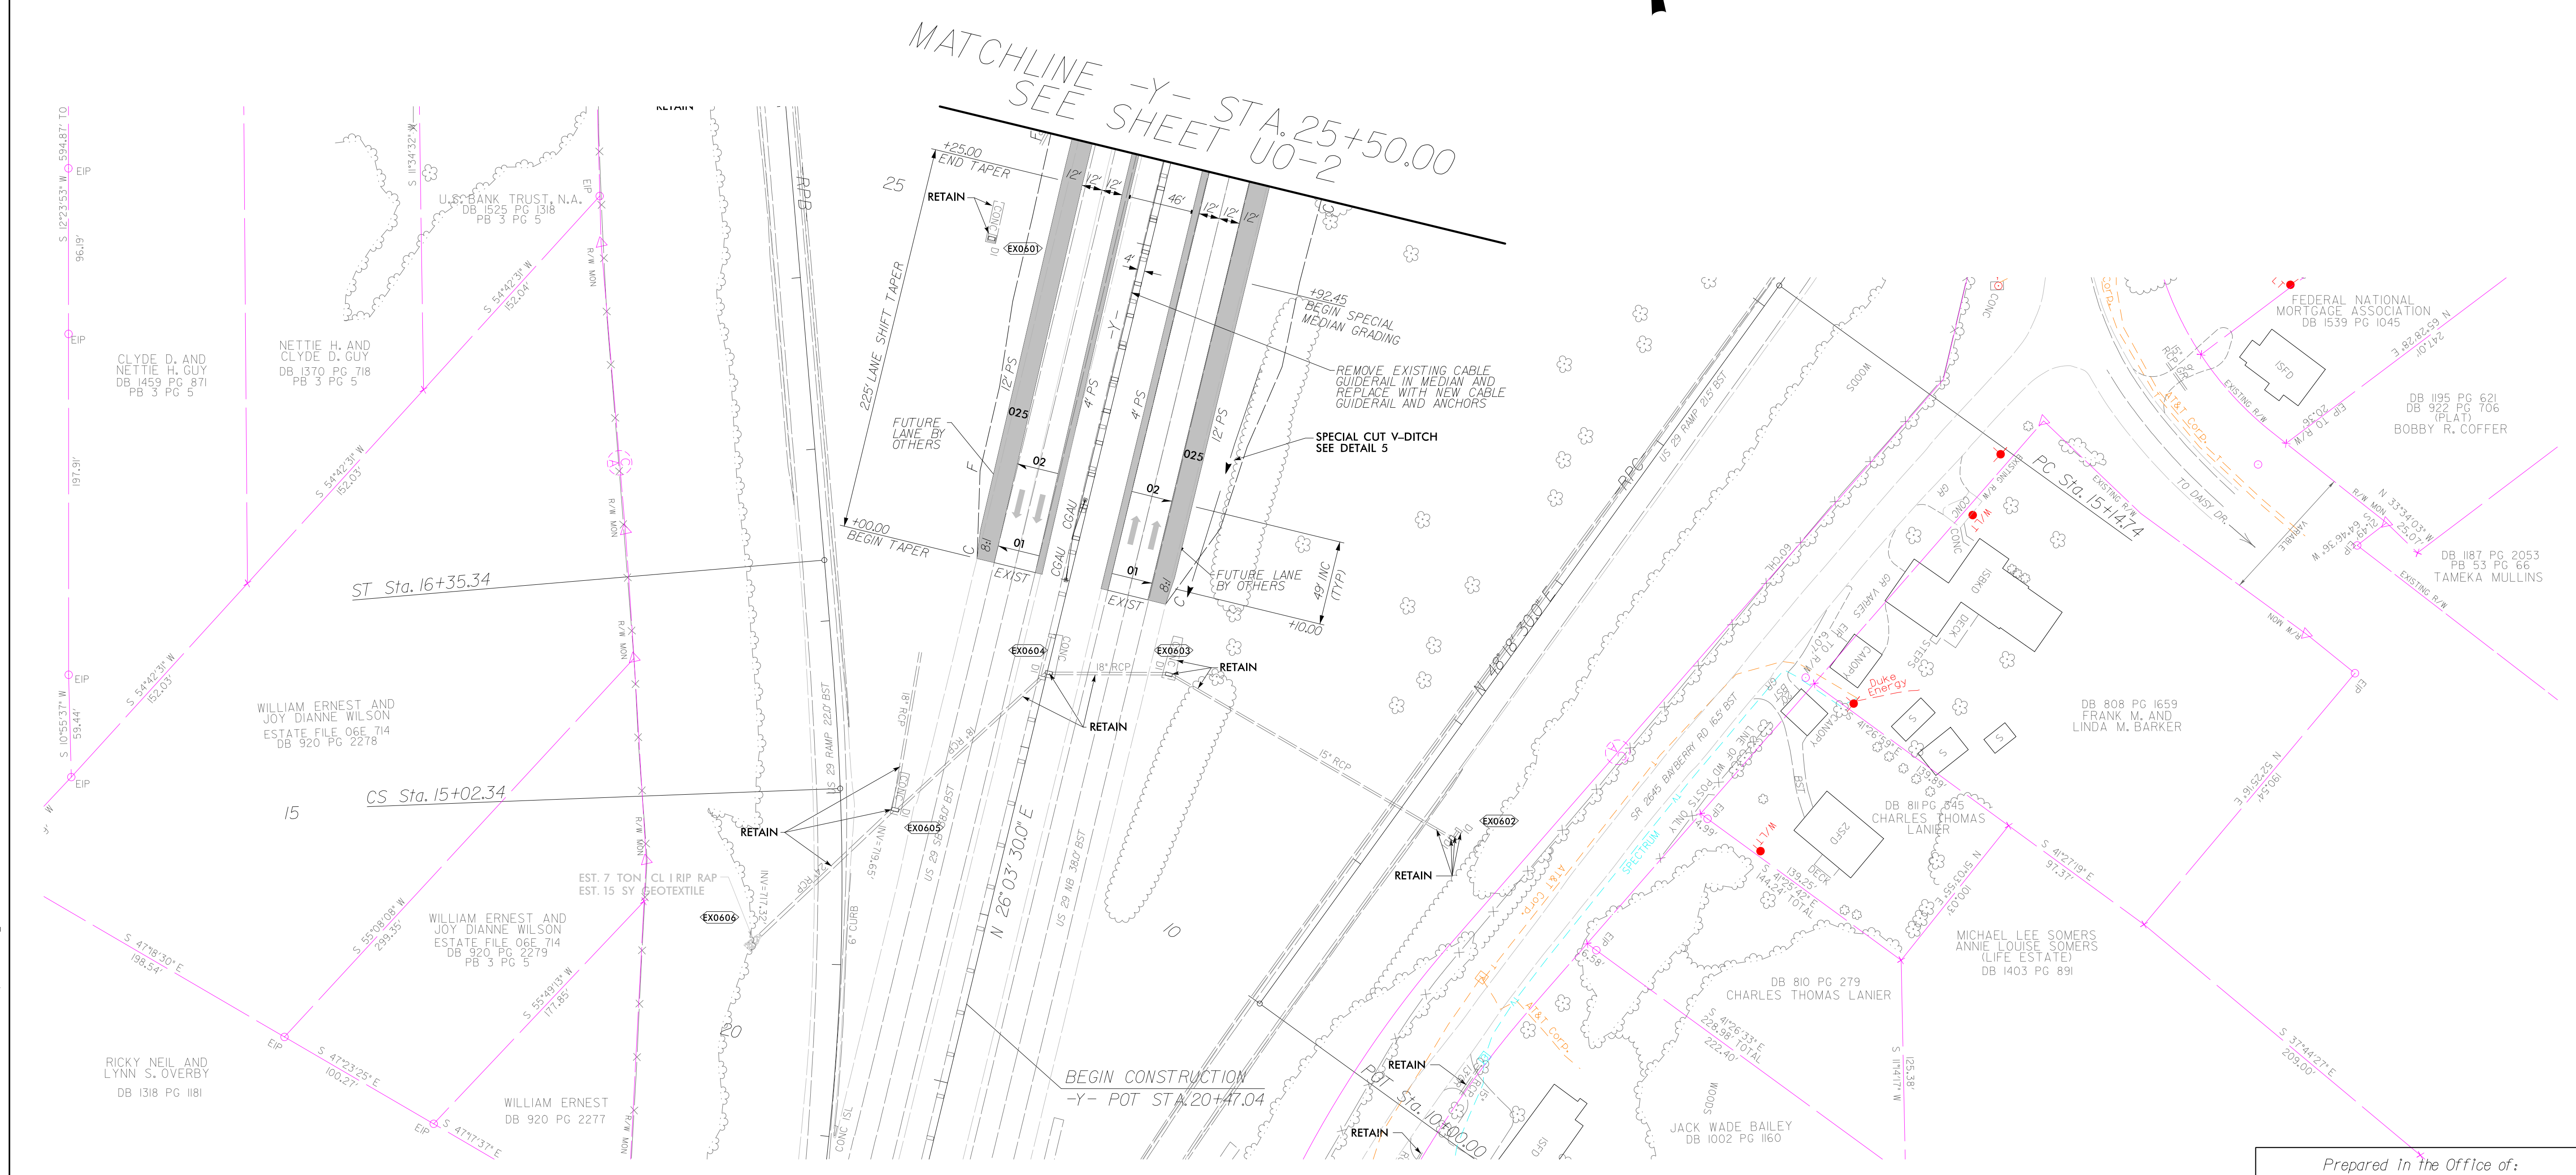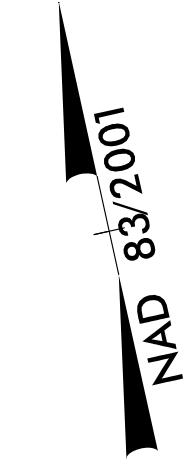

I:\0444 AM 10/04/21 10:20:20\2020\020205259\BR0043.uo.psh.06.dgn  
 10/04/21 10:20:20  
 10/04/21 10:20:20

Prepared in the Office of:



AECOM TECHNICAL SERVICES OF NORTH CAROLINA, INC.  
 5438 WADE PARK BLVD, SUITE 200, RALEIGH, NC 27607  
 919-461-1100  
 F-0342

### UTILITIES BY OTHERS

ALL PROPOSED UTILITY WORK SHOWN ON THIS SHEET WILL BE DONE BY OTHERS. NO PAYMENT WILL BE MADE TO THE CONTRACTOR FOR PROPOSED UTILITY WORK SHOWN ON THIS SHEET.


- 0701 INV=696.9
- 0702 INV=695.7
- TOP=726.2  
INV=721.3
- 0703 INV=721.3
- TOP=713.0  
INV=708.0
- 0704 INV=708.0
- 0705 INV=692.5

JOHN N. HESTER, III  
DALEY ELISABETH SCOTT, ET ALS  
DB 1312 PG 367  
LIFE ESTATE 08E 299

2  
CLARK M. HOLT, TRUSTEE  
JOHN N. HESTER, III  
DALEY ELISABETH SCOTT, ET ALS  
DB 1291 PG 41  
LIFE ESTATE 08E 299  
PB 30 PG 38

CLARK M. HOLT, TRUSTEE  
JOHN N. HESTER, III  
DALEY ELISABETH SCOTT, ET ALS  
DB 1291 PG 41  
LIFE ESTATE 08E 299  
PB 30 PG 38

PROPOSED MCNC  
U/G TELECOM

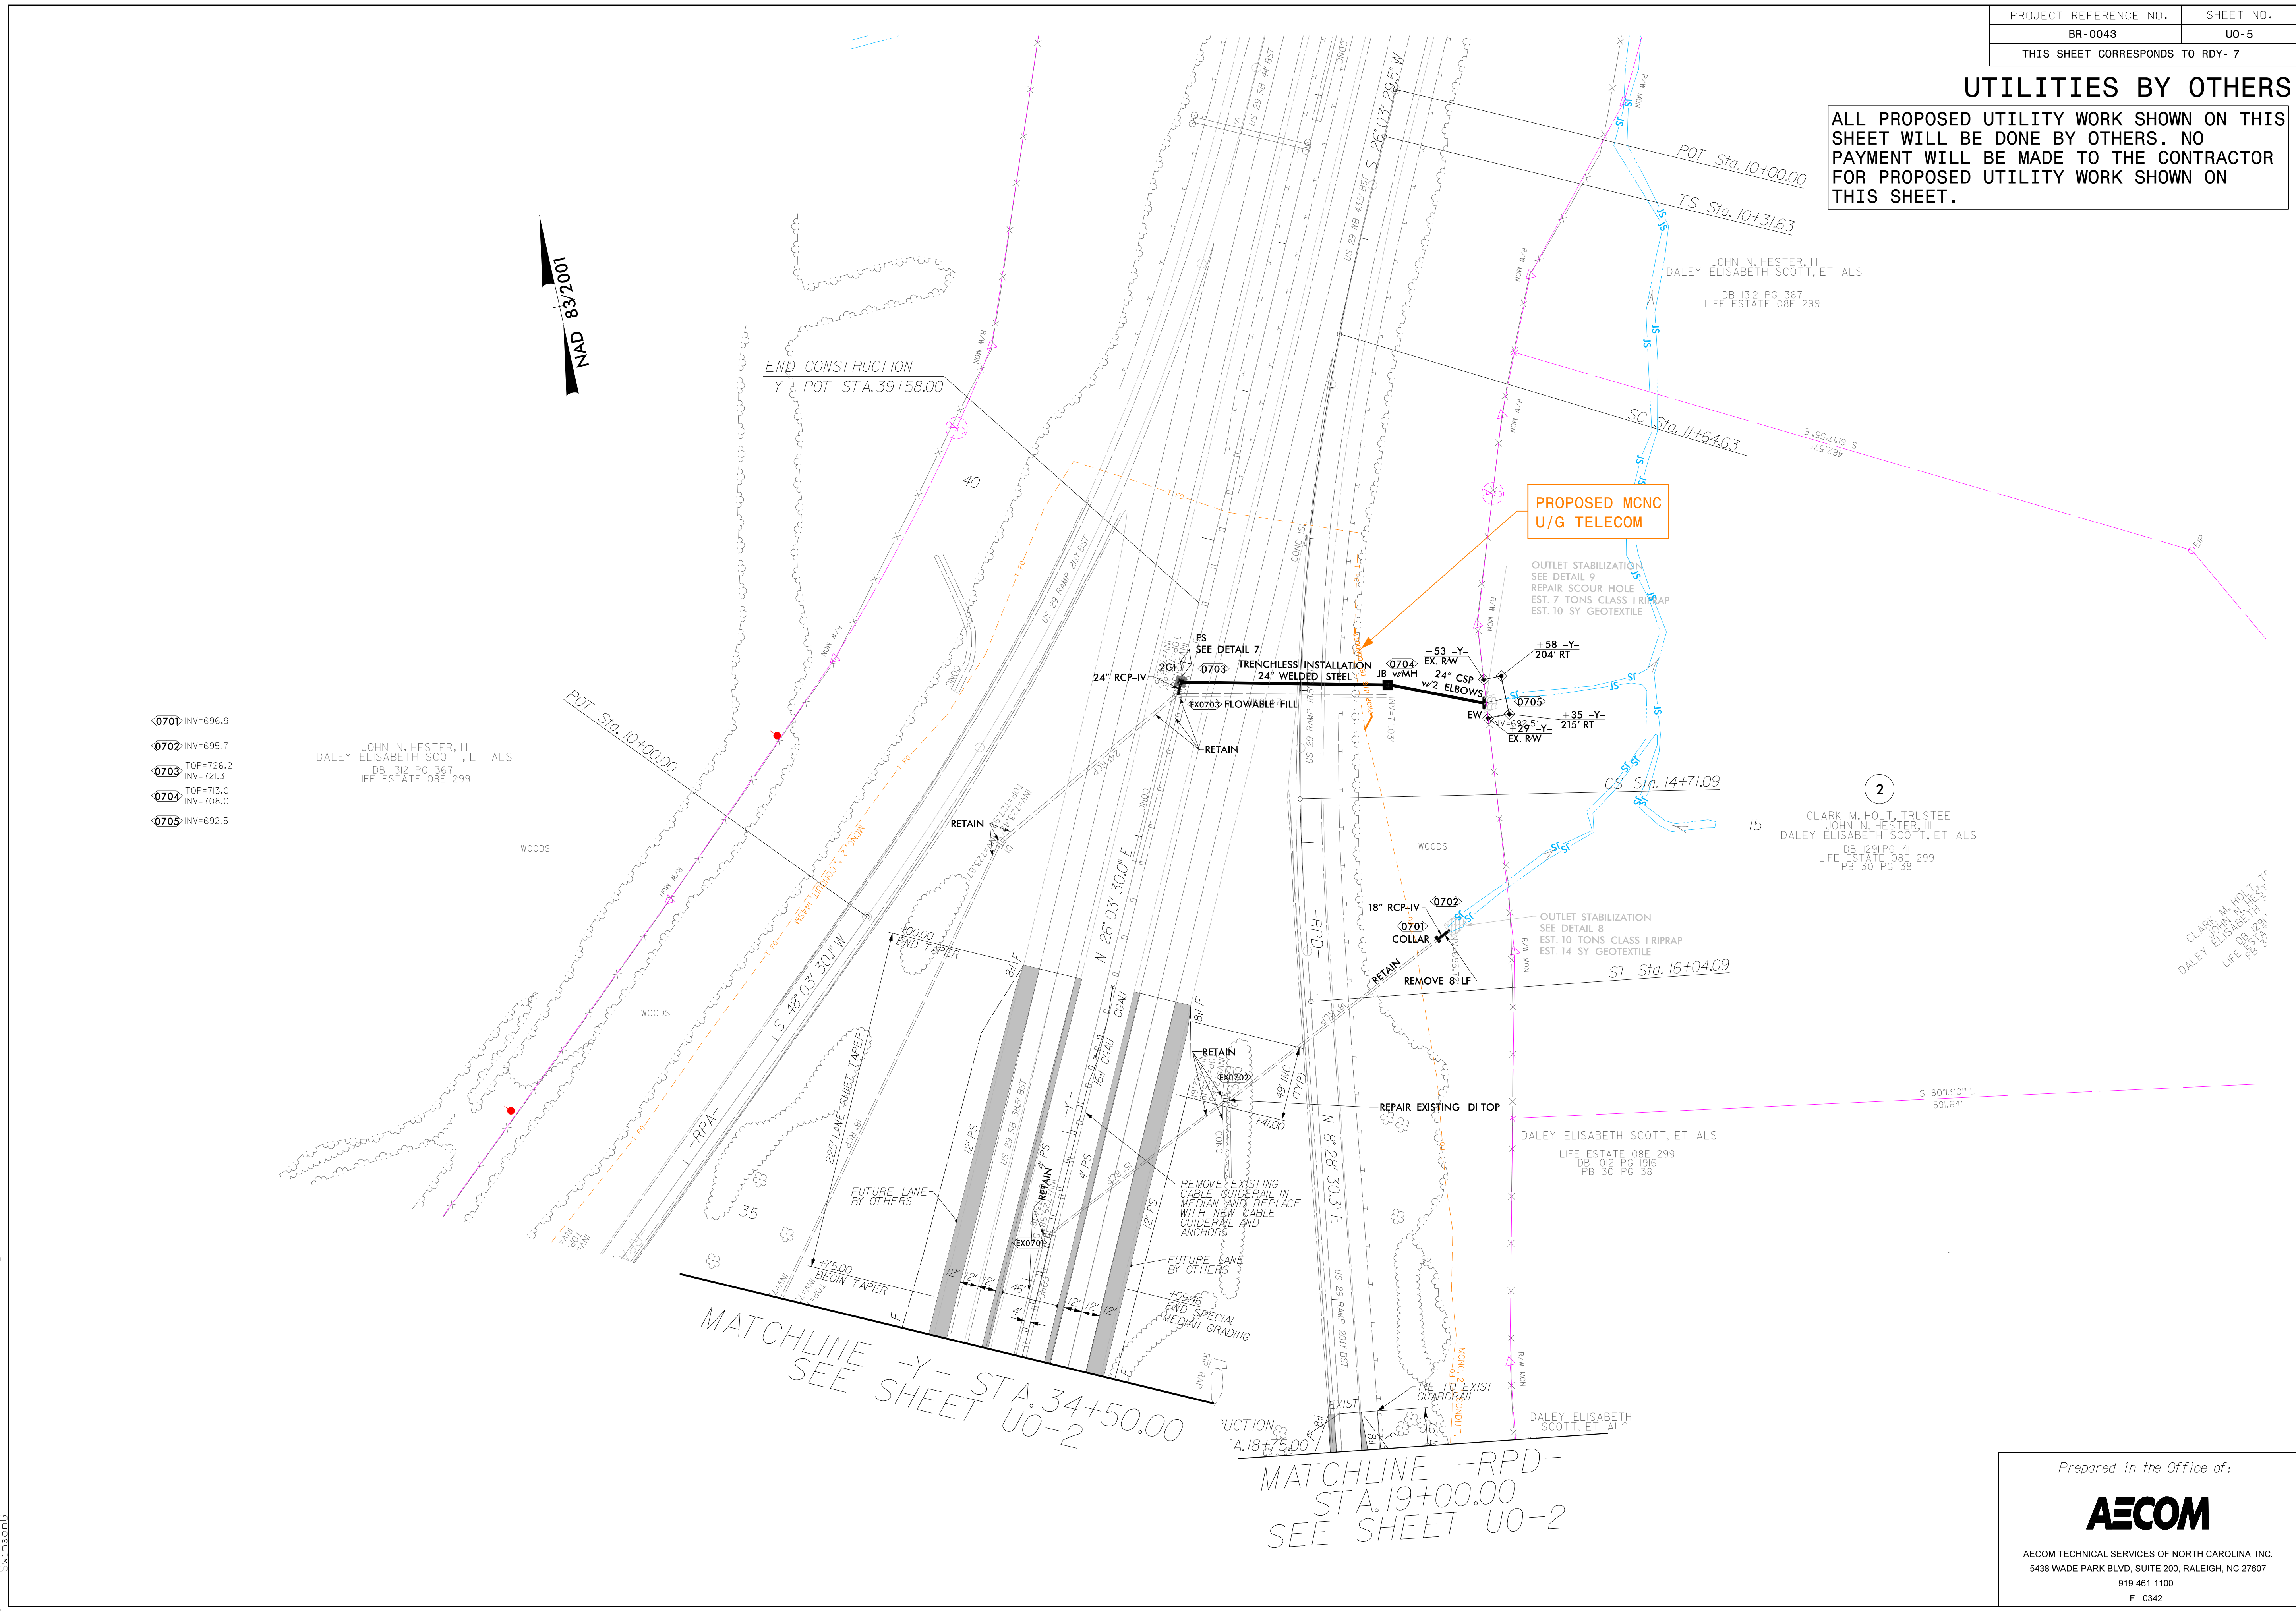

I:\03131\AM  
 11/03/21 10:31 AM  
 aecomp\br0043\_uo\_psh07.dgn