
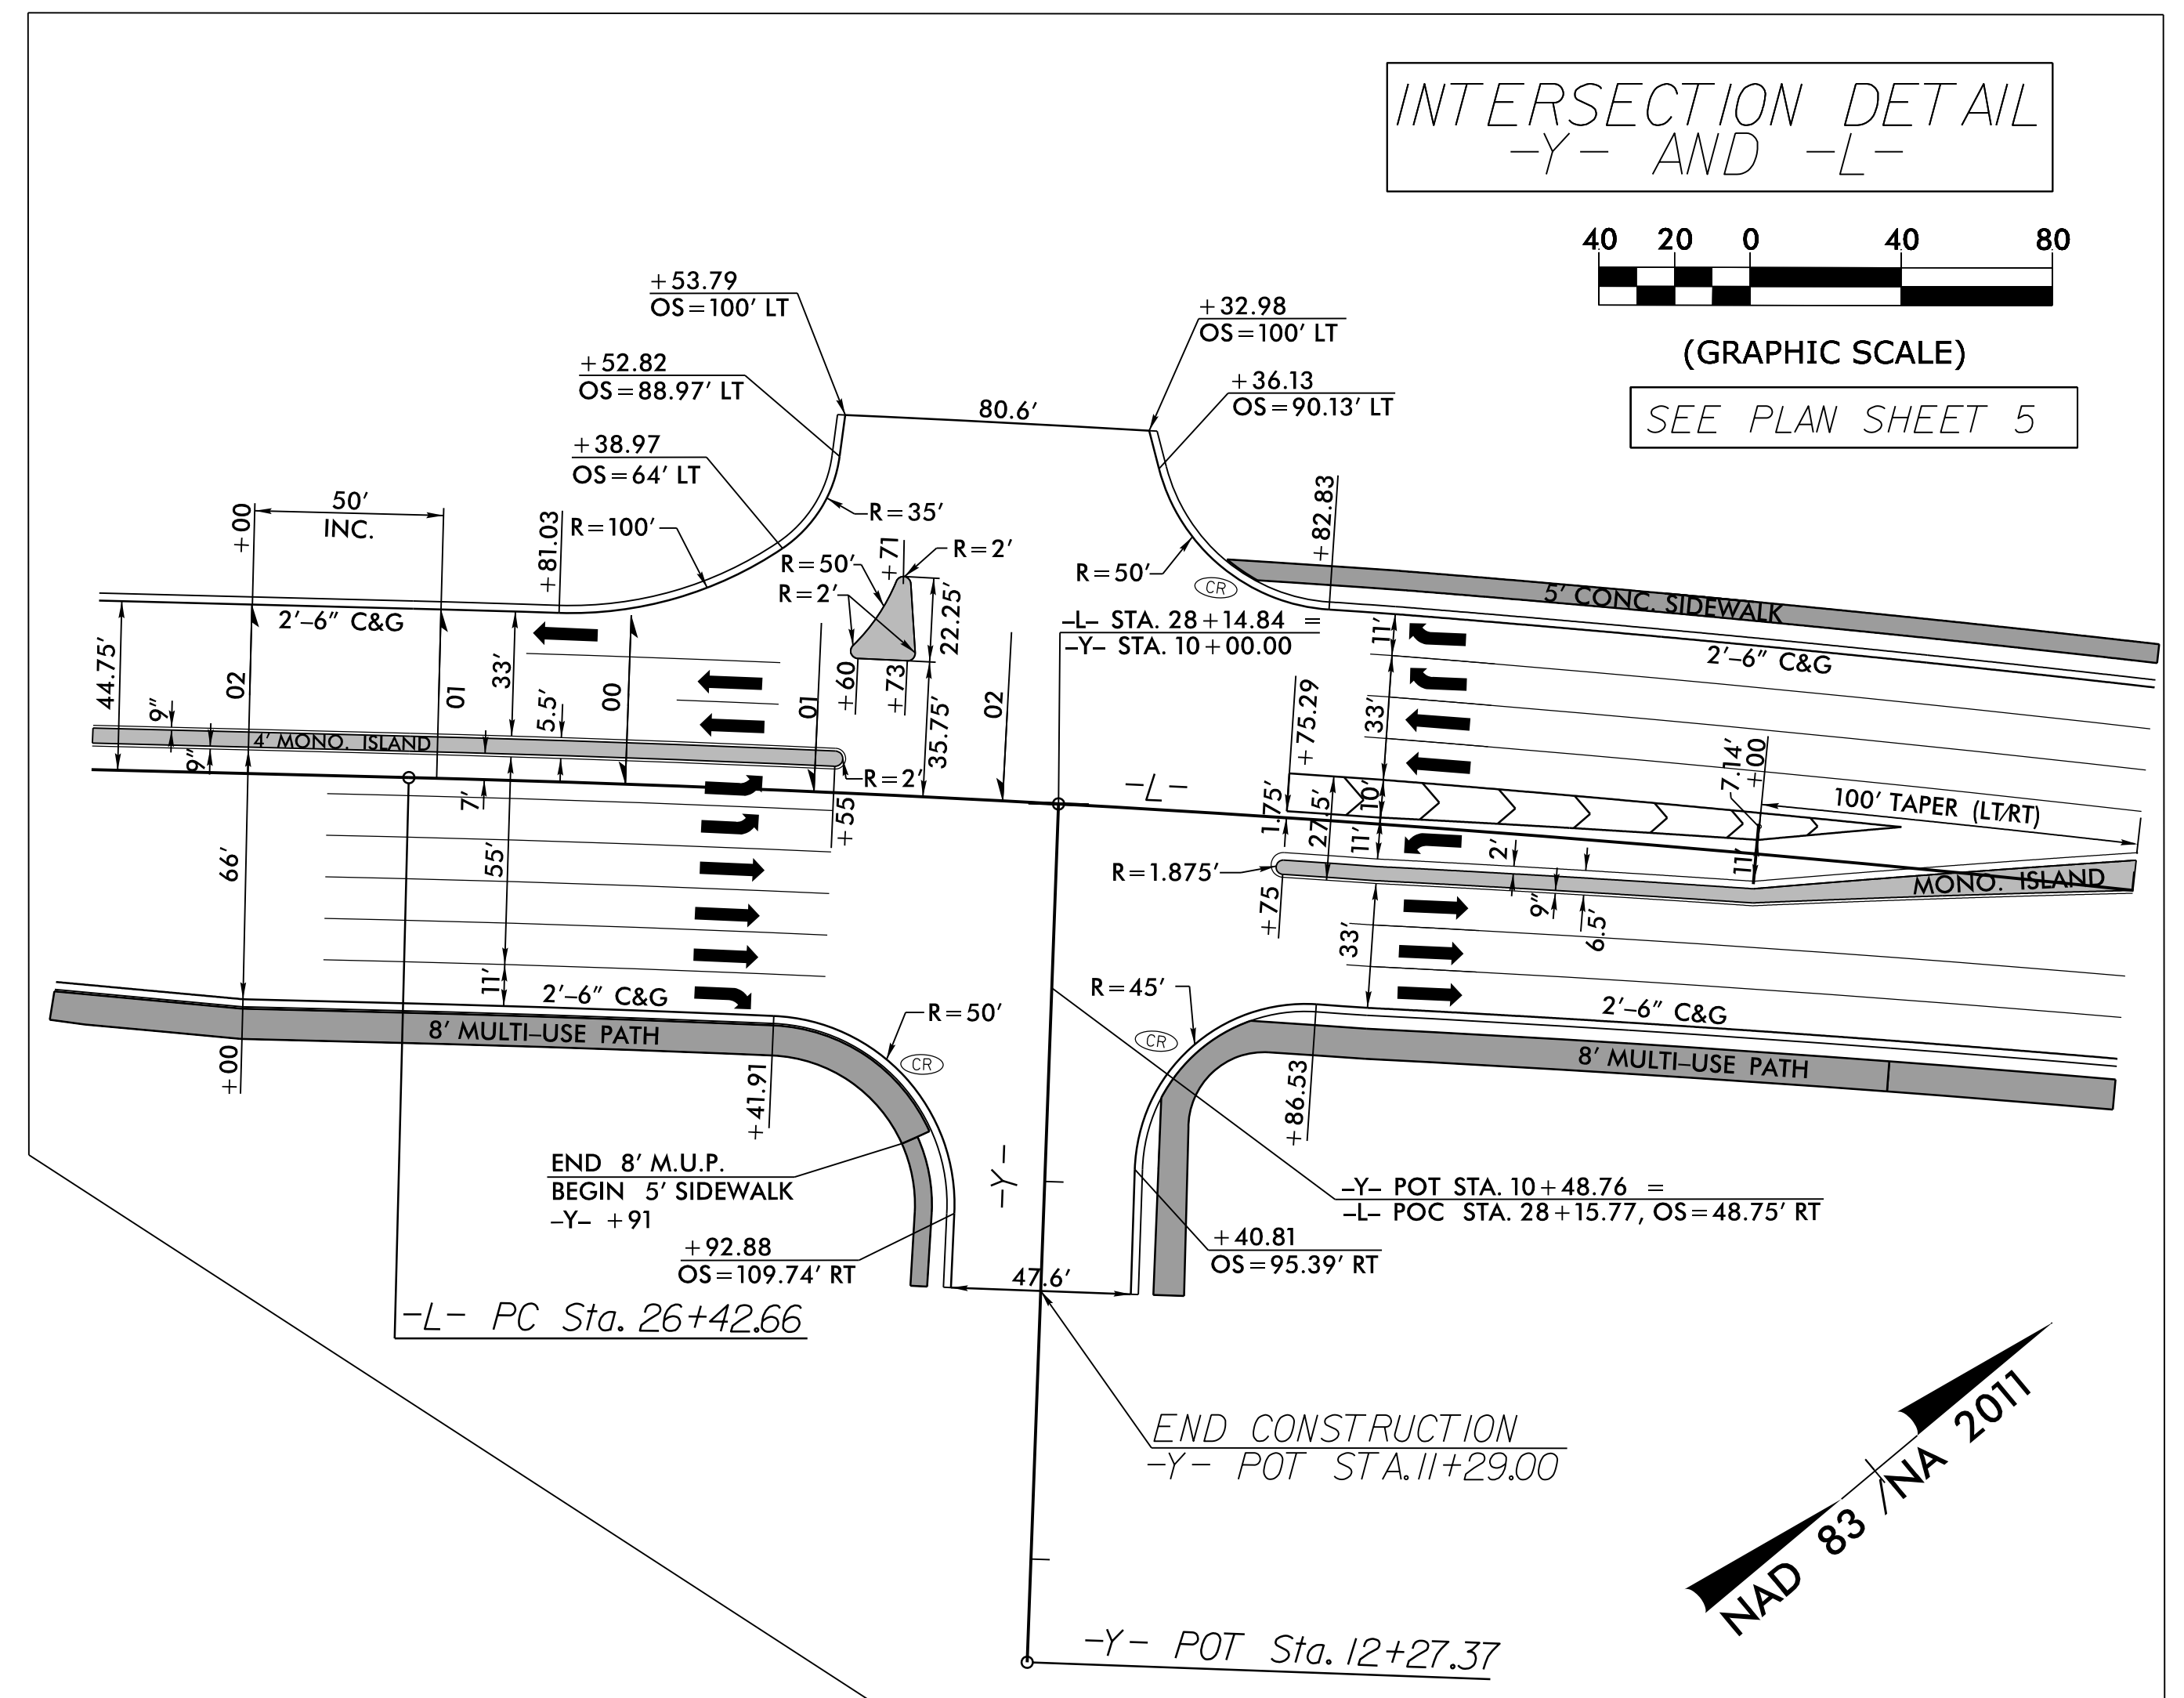


8/17/99

REVISIONS

06-FEB-2023 12:49 M:\2013\213395.03 NCDOT U-5826 Falls of the Neuse Rd\Roadway\Pro\U-5826\_Rdy-dtl\_Intersection.dgn

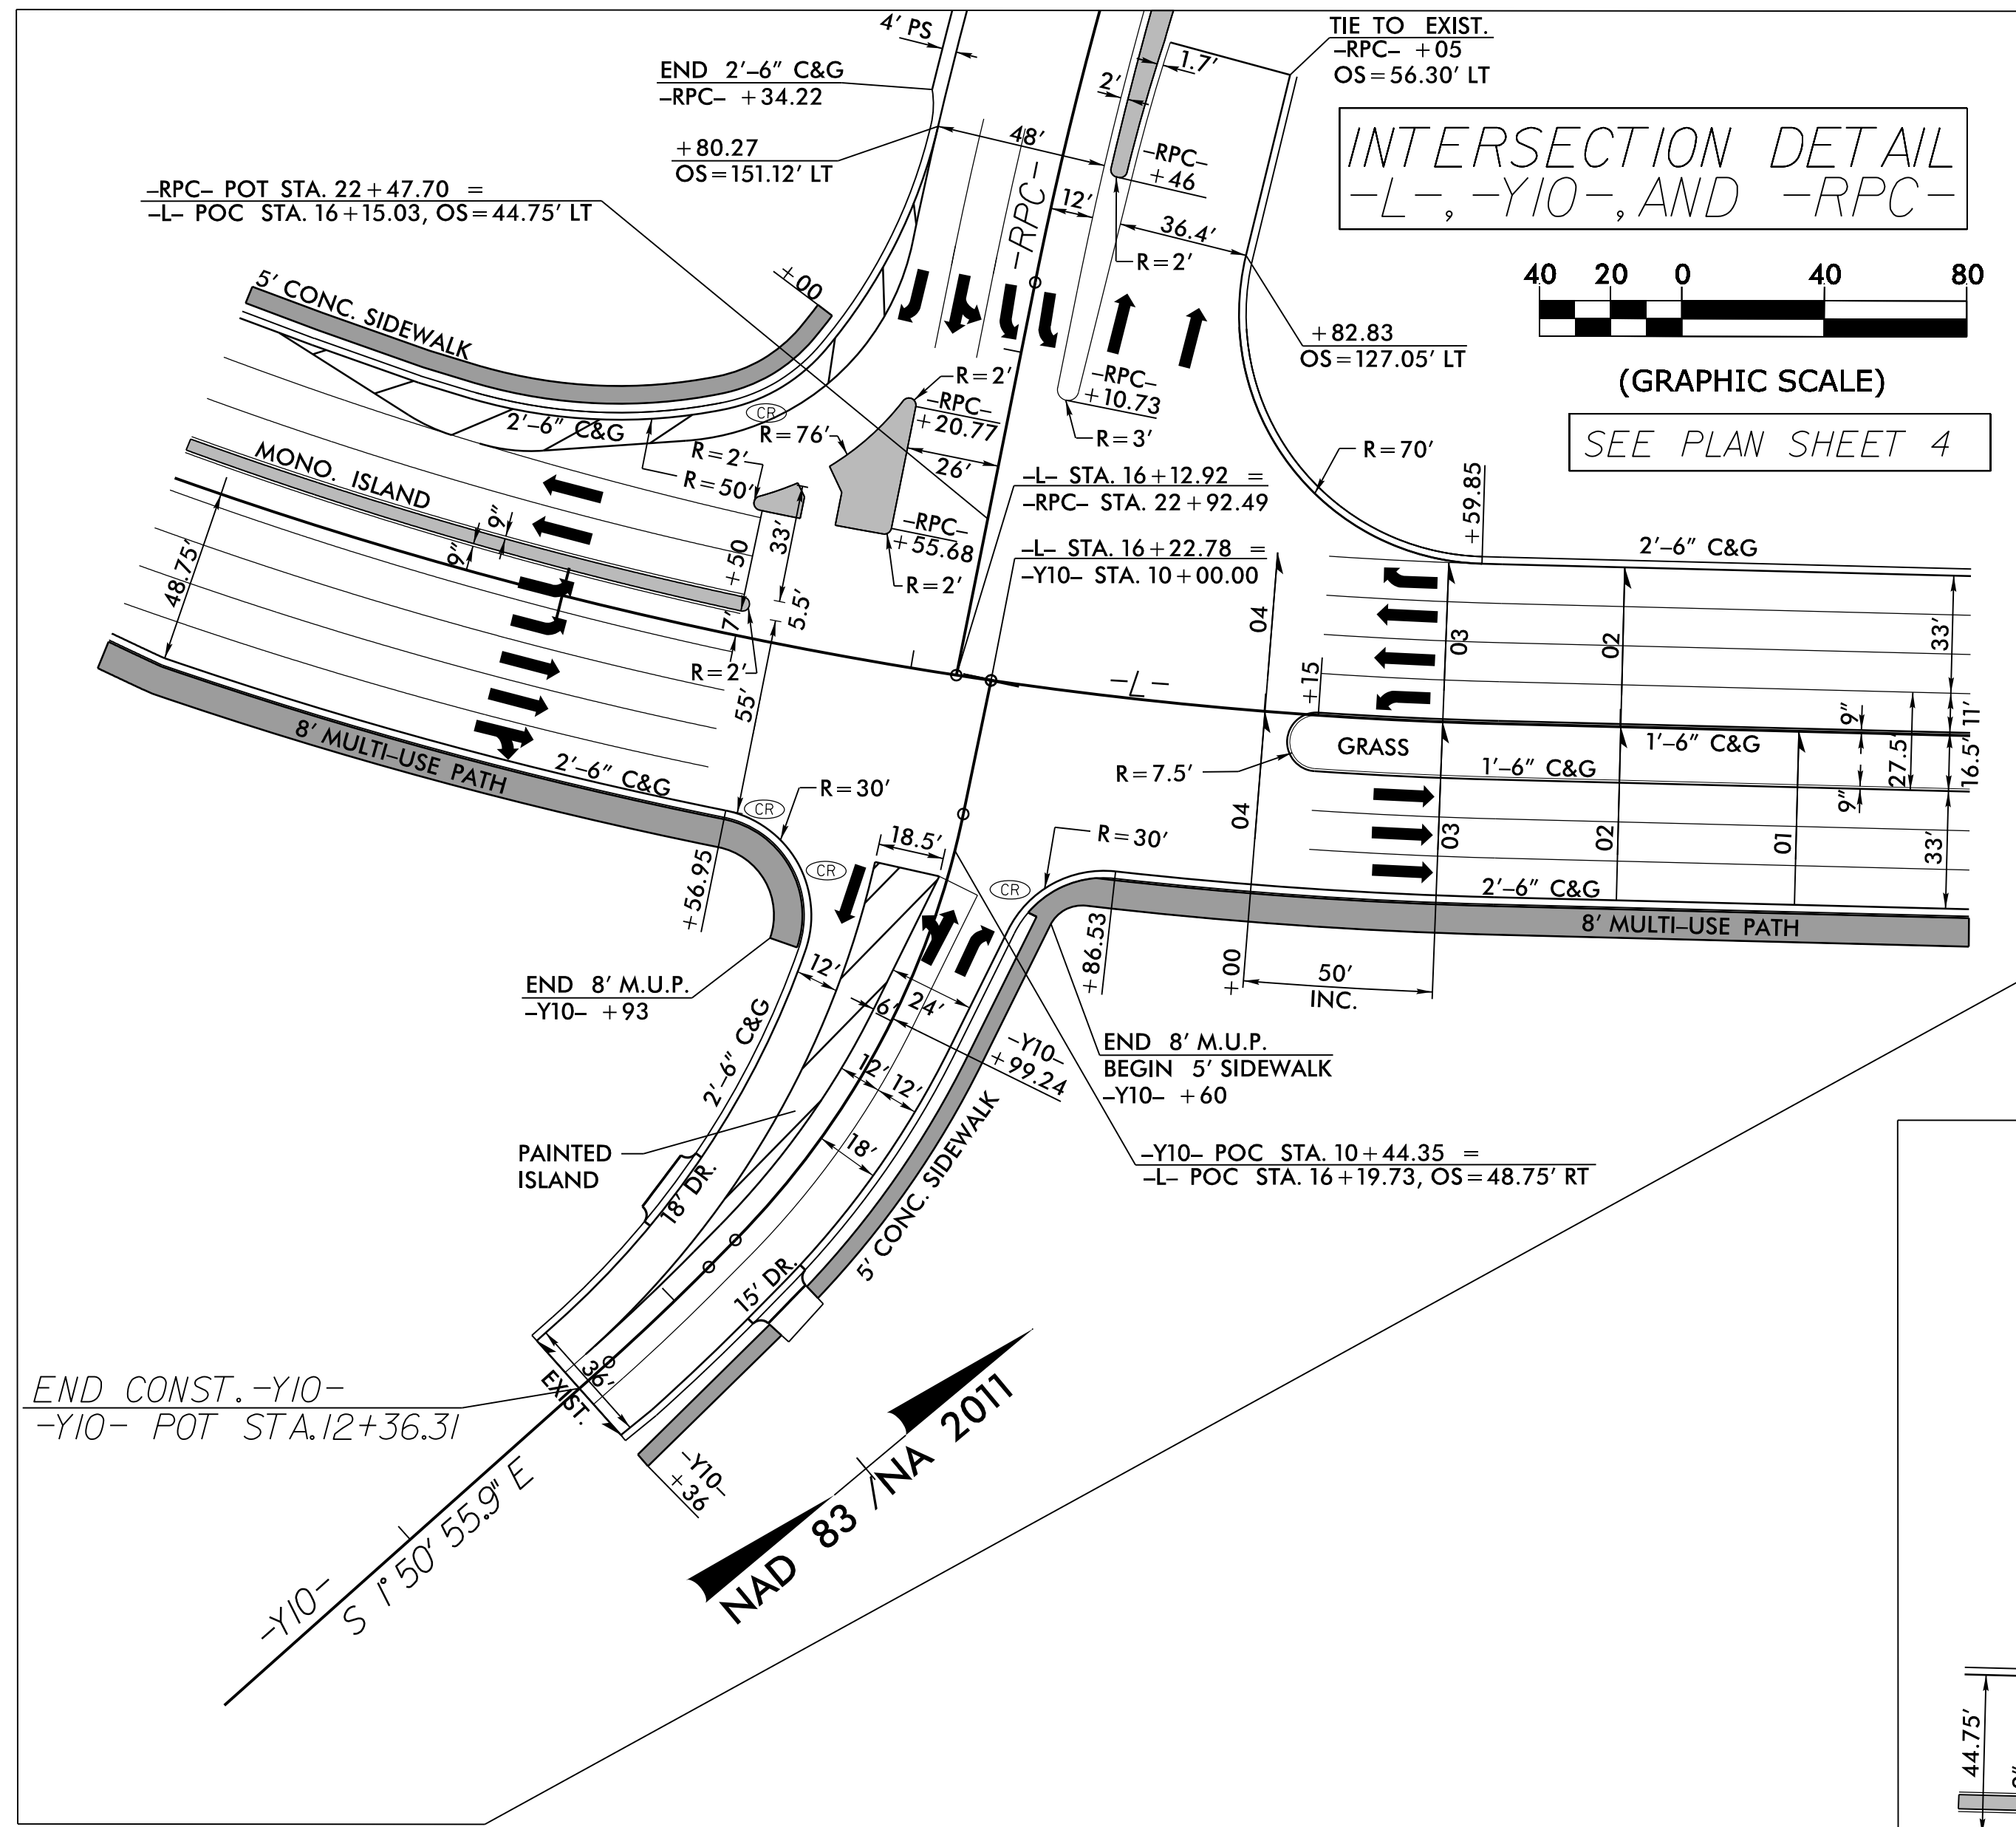

PROJECT REFERENCE NO. U-5826	SHEET NO. 2B-1
RW SHEET NO.	
ROADWAY DESIGN ENGINEER	
DOCUMENT NOT CONSIDERED FINAL UNLESS ALL SIGNATURES COMPLETED	