




5/28/23

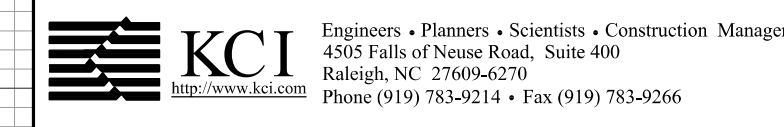

PROJECT REFERENCE NO. <b>U-5826</b>	SHEET NO. <b>10</b>
ROADWAY DESIGN ENGINEER <i>[Signature]</i> 036853 2/6/2023	HYDRAULICS ENGINEER <i>[Signature]</i> 2/6/2023

DITCH LEGEND	
LEFT DITCH	-----
RIGHT DITCH	-----

DOCUMENT NOT CONSIDERED FINAL UNLESS ALL SIGNATURES COMPLETED

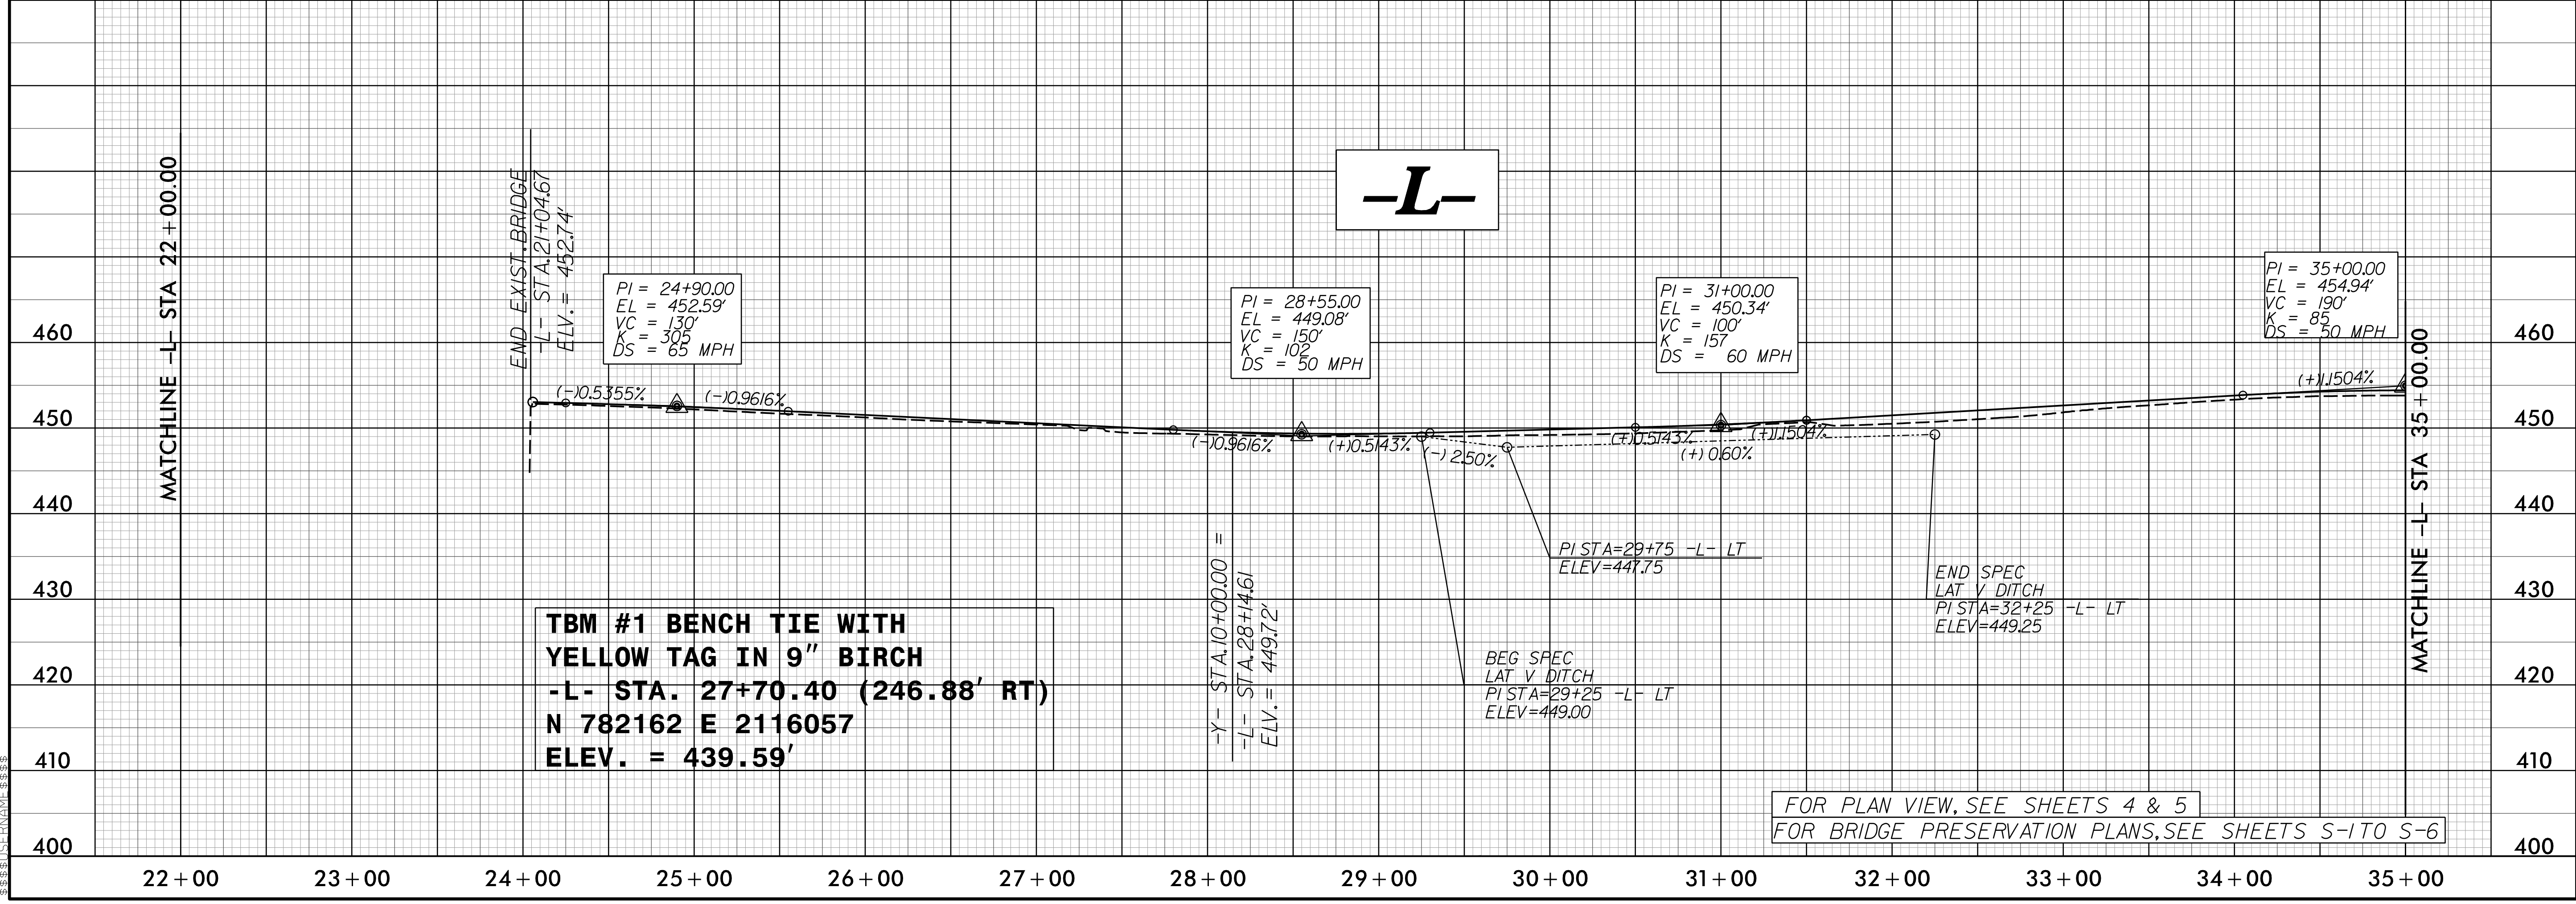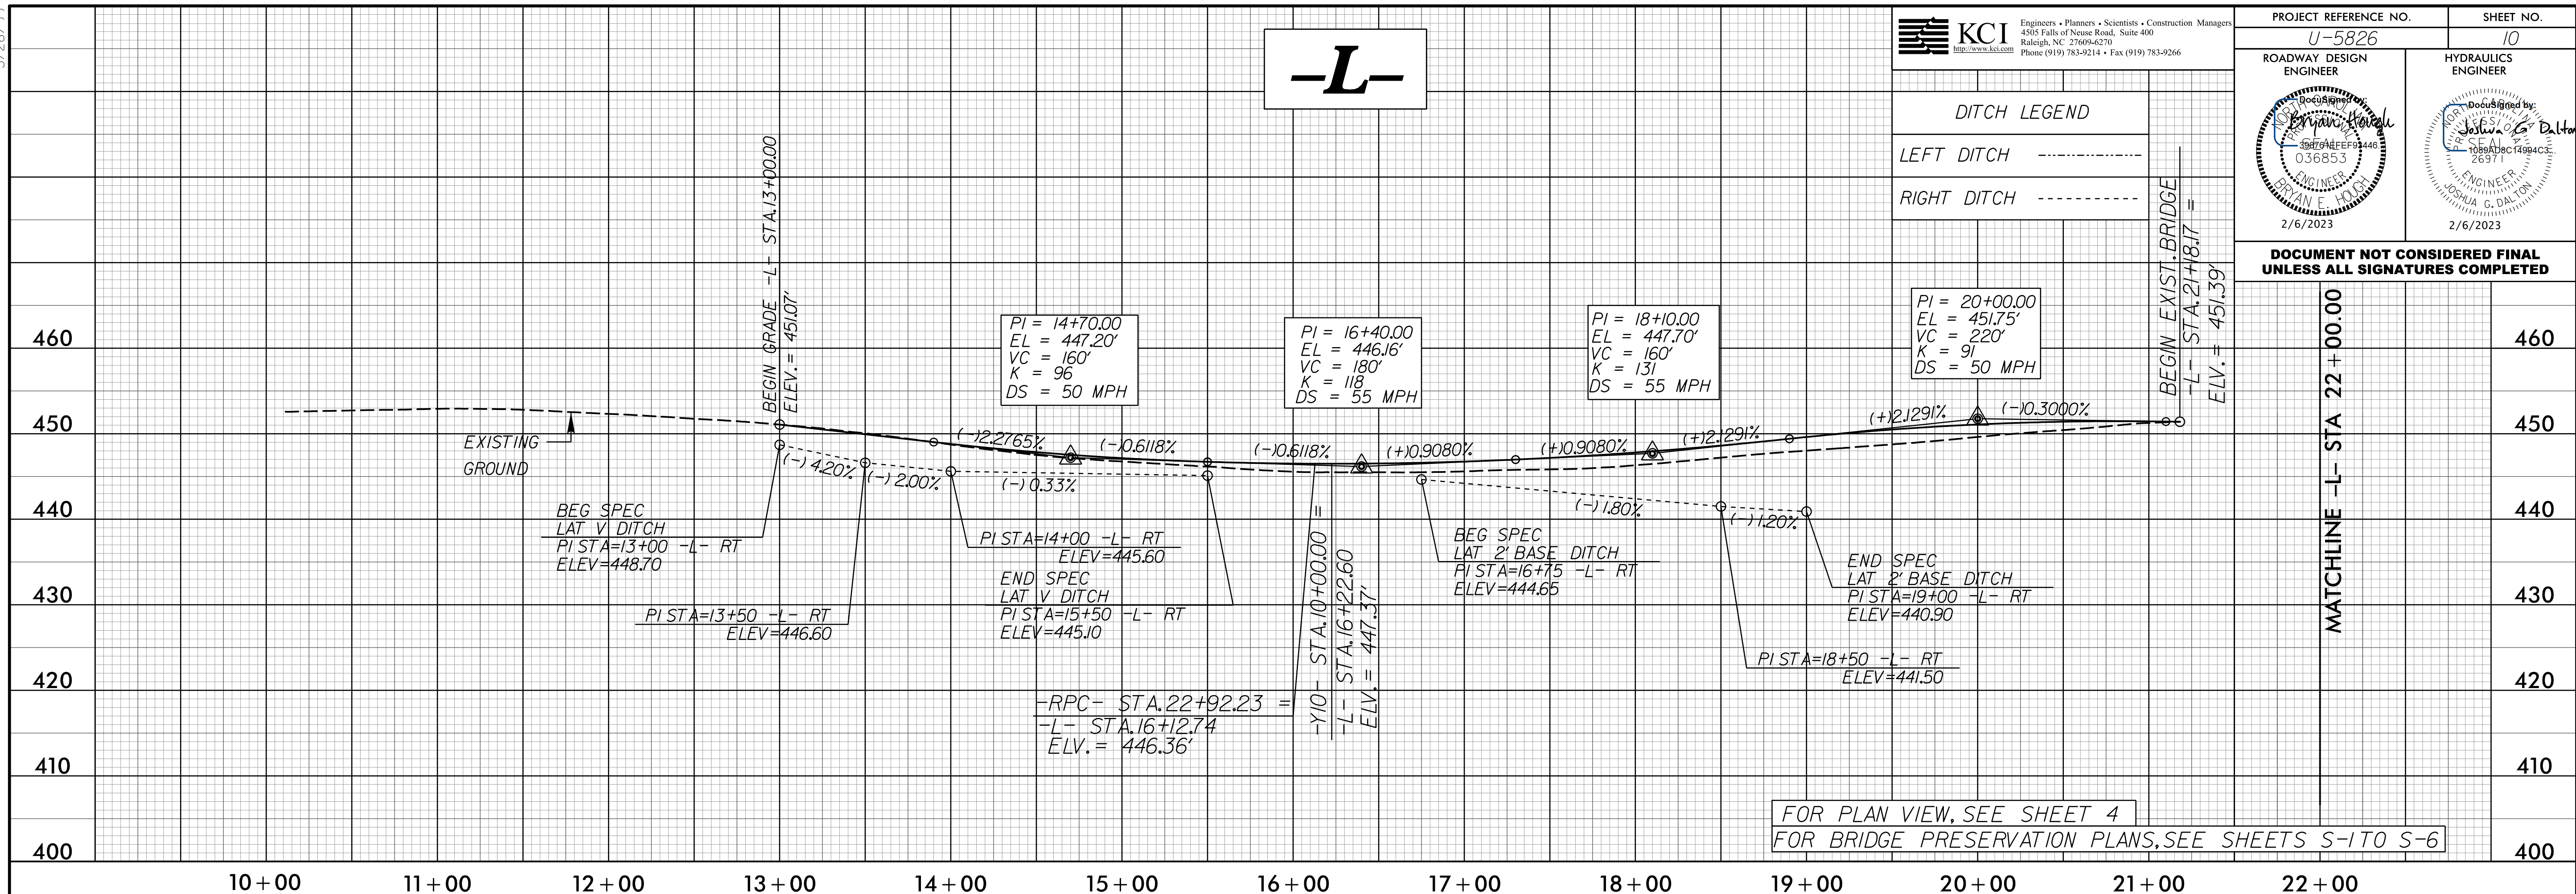

D:\5826\Roadway\Proj\U-5826\_Rdy.pfl.sheet\_layout.dgn