

5/28/24

KCI Engineers • Planners • Scientists • Construction Managers
 4505 Falls of Neuse Road, Suite 400
 Raleigh, NC 27609-6270
 Phone (919) 783-9214 • Fax (919) 783-9266



PROJECT REFERENCE NO. U-5826	SHEET NO. 11
2/6/2023	

DITCH LEGEND

LEFT DITCH -----

RIGHT DITCH -----

DOCUMENT NOT CONSIDERED FINAL UNLESS ALL SIGNATURES COMPLETED

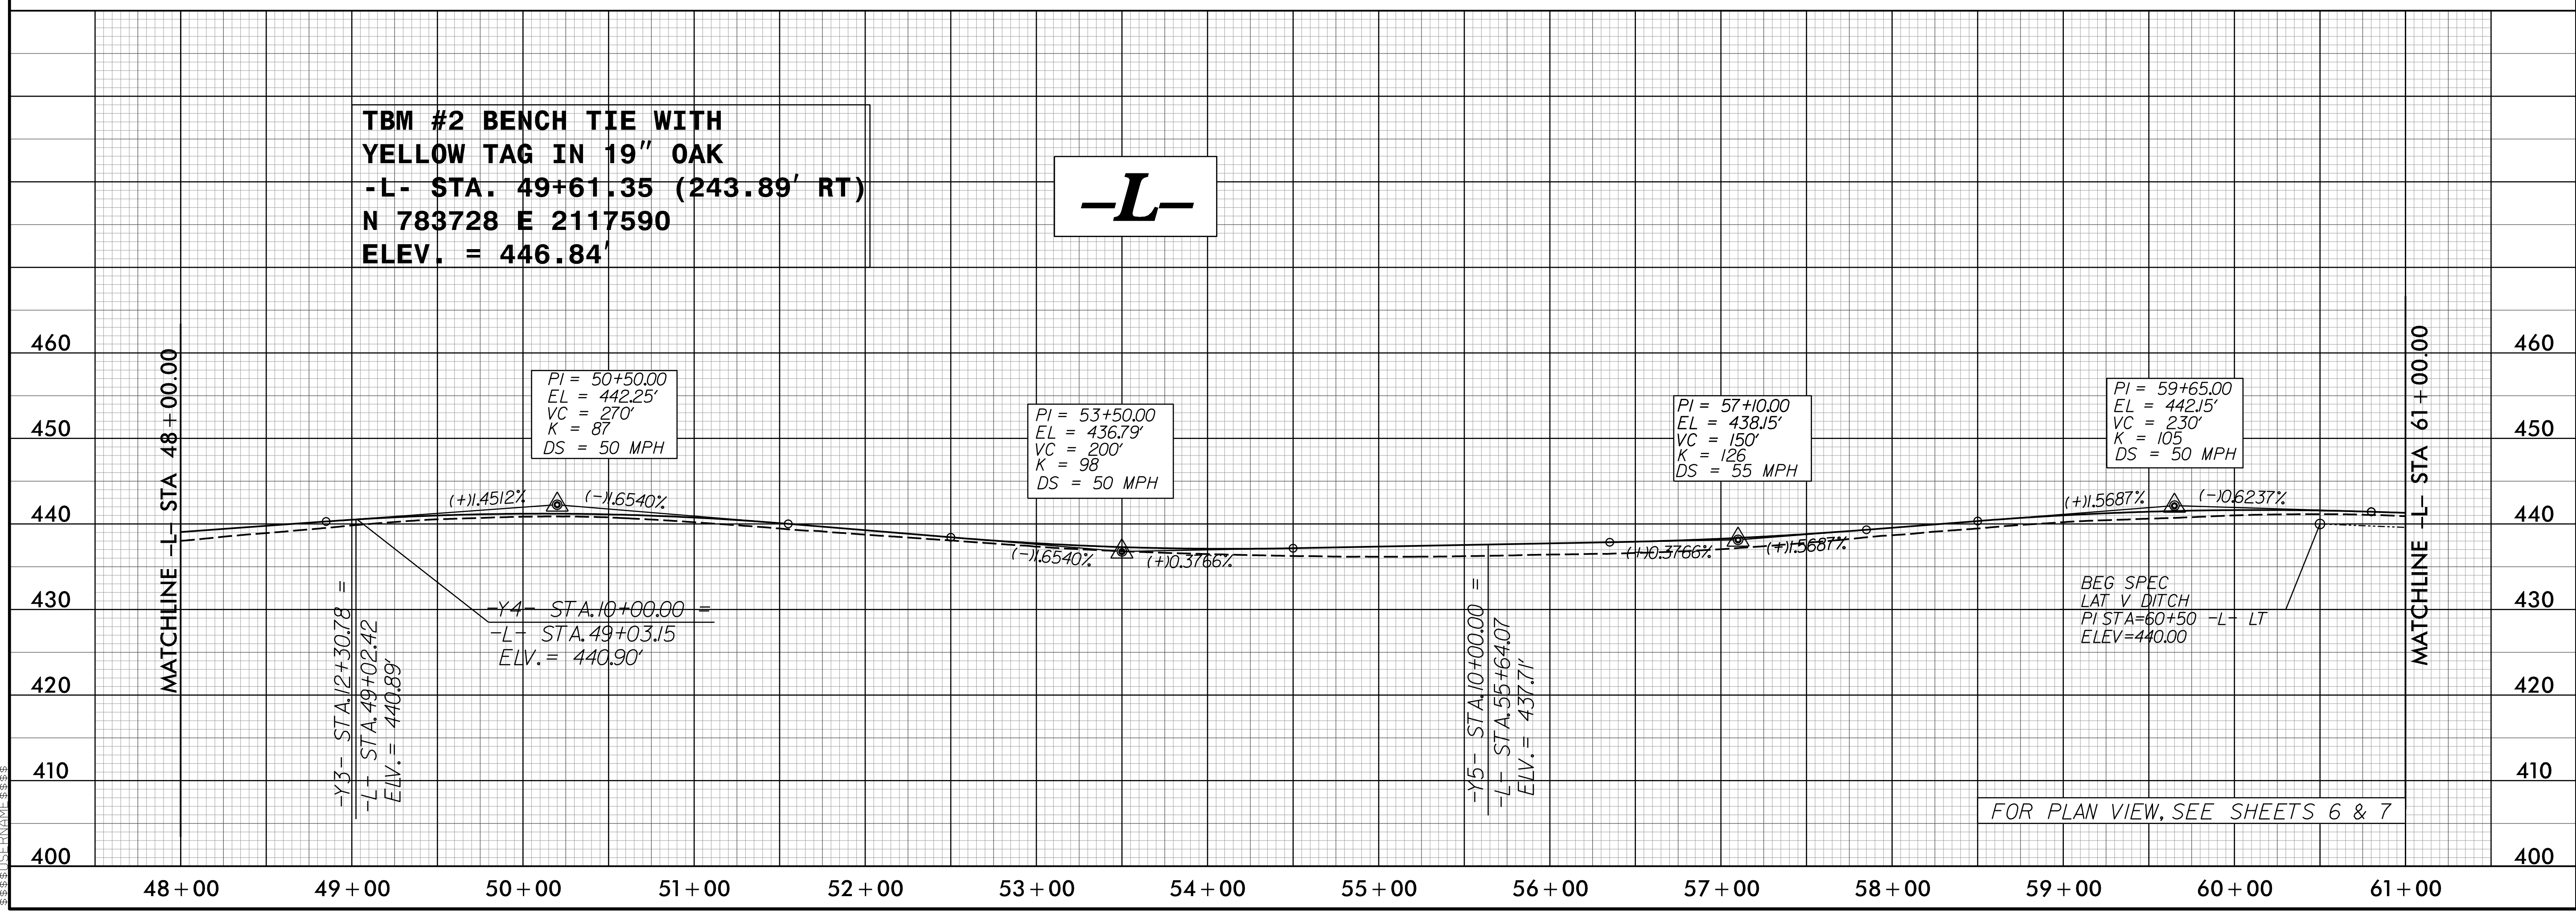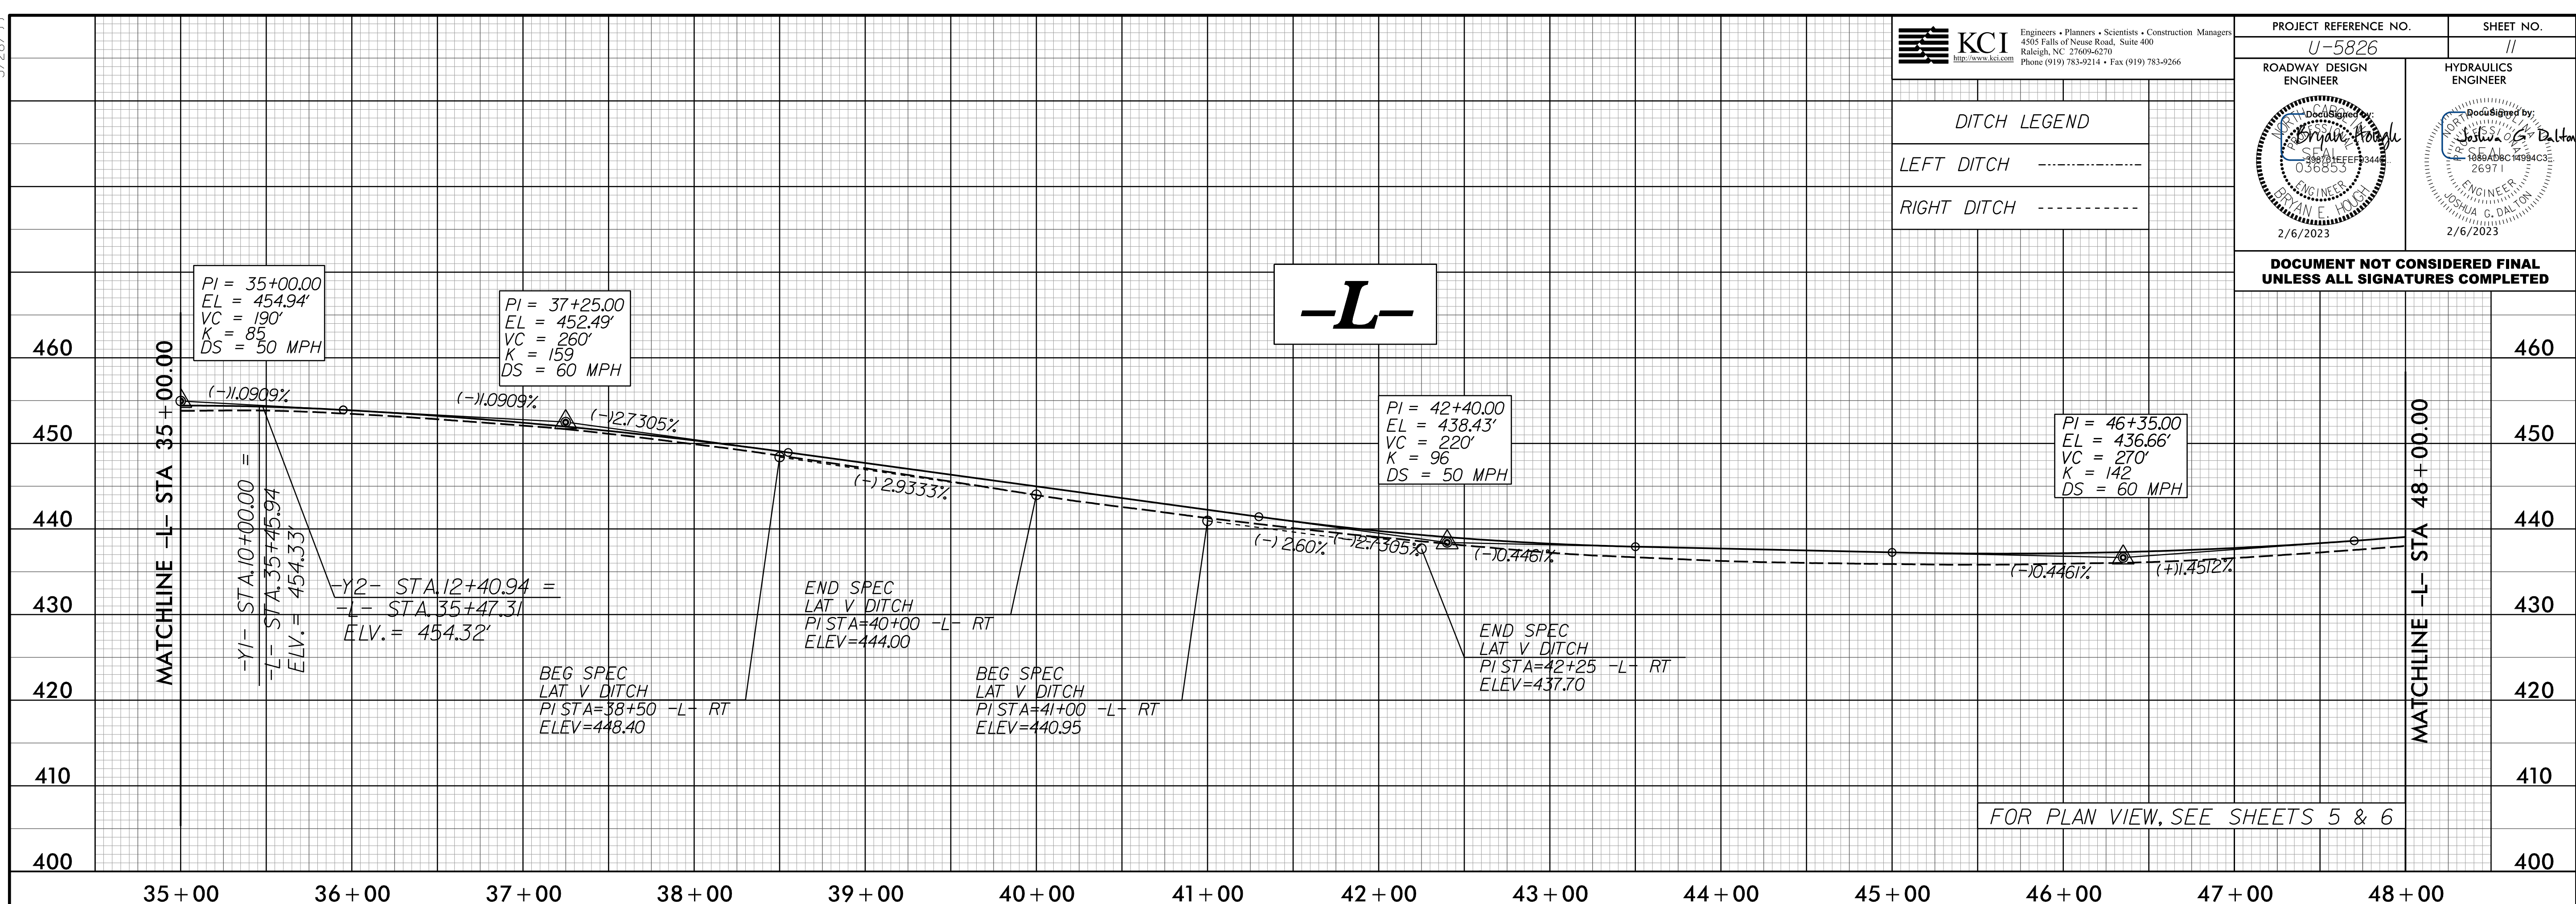

D:\5826\03 NCDOT U-5826 Falls of the Neuse Rd\Roadway\Proj\U-5826_Rdy.pfl.sheet_layout.dgn