

5/28/23

PROJECT REFERENCE NO. U-5826	SHEET NO. 13
ROADWAY DESIGN ENGINEER <i>[Signature]</i> 036853 2/6/2023	HYDRAULICS ENGINEER <i>[Signature]</i> 1088AD0C14094C3 26971 2/6/2023


DITCH LEGEND

LEFT DITCH -----

RIGHT DITCH -----

**DOCUMENT NOT CONSIDERED FINAL
UNLESS ALL SIGNATURES COMPLETED**

-Y5-

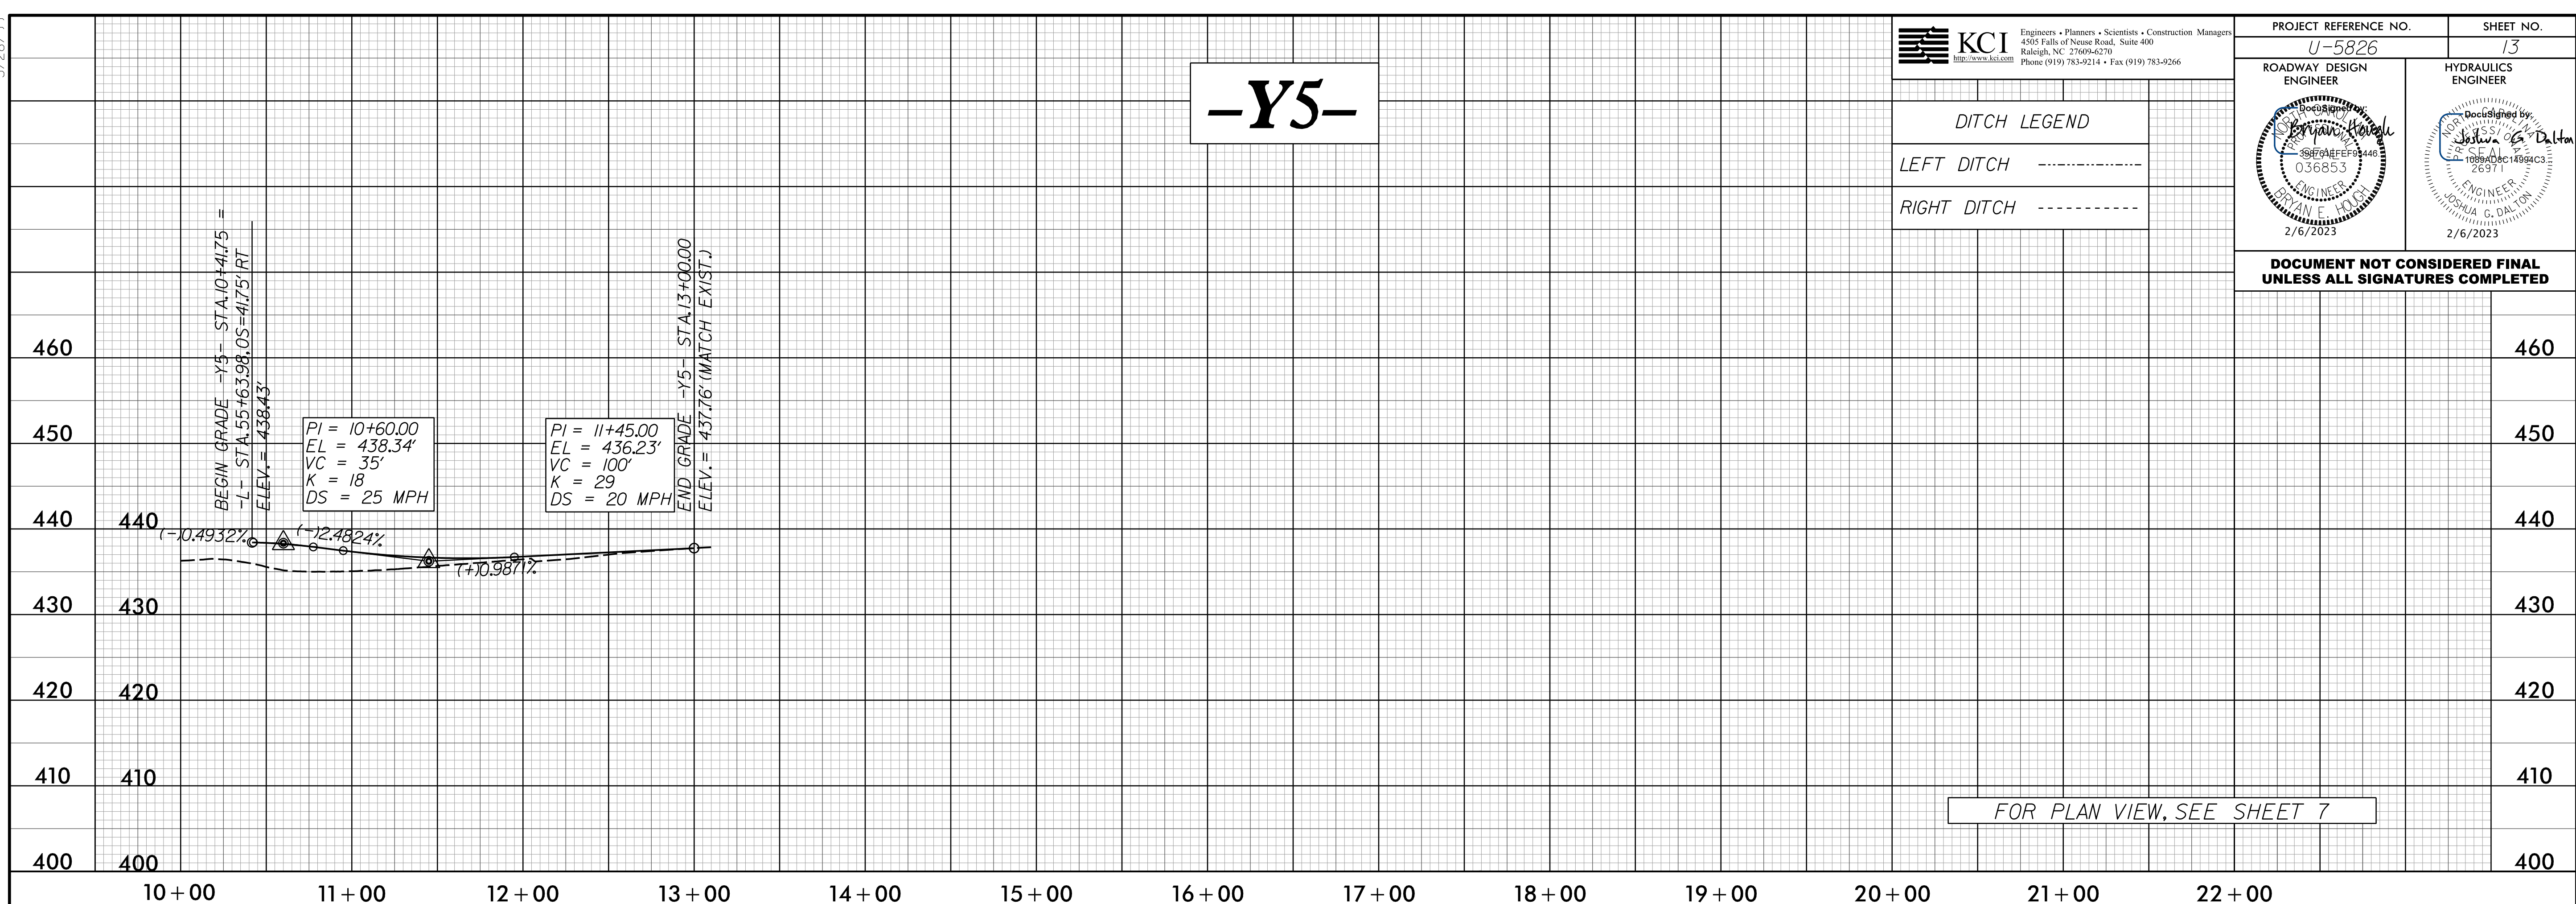

FOR PLAN VIEW, SEE SHEET 7

-Y10-



FOR PLAN VIEW, SEE SHEET 4

05_FEB_2023 10:54 AM
 C:\Users\j3333333\OneDrive\Documents\Projects\U-5826_Falls of the Neuse Rd\Roadway\Proj\U-5826_Rdy.pfl.sheet.layout.dgn