


6/2/09

PROJECT REFERENCE NO.	SHEET NO.
U-5726	RW02C-1
Location and Surveys	
ESP ASSOCIATES, INC 2200 GATEWAY CENTRE BLVD, SUITE 216 MORRISVILLE, NC 27560	

SURVEY CONTROL SHEET

W/ EXISTING CENTERLINE ALIGNMENTS PRIOR TO CONSTRUCTION

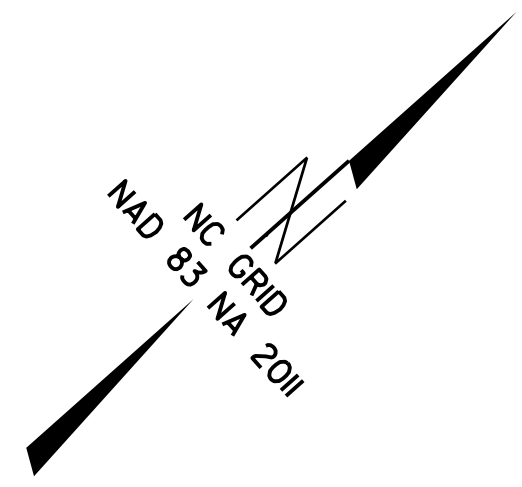

SEE SHEETS
 RW02C-5 TO RW02C-6
 FOR FURTHER
 ALIGNMENT DETAILS

NOTES:

1. PROJECT CONTROL WAS ESTABLISHED USING GNSS, THE GLOBAL NAVIGATION SATELLITE SYSTEM.
2. THE SURVEY CONTROL DATA FOR THIS PROJECT HAS BEEN COMPILED FROM VARIOUS SOURCES. IF FURTHER INFORMATION REGARDING PROJECT CONTROL IS NEEDED, PLEASE CONTACT THE LOCATION AND SURVEYS UNIT.

REVISIONS

I:\DEC-2008\4452\14-DEC-2008\827\ESP\181207\Survey Control Sheets\Final\181207\U5826.ls_rw02c-1.181206.dgn
 6/2/09