

SEE SHEET TMP-3
STATION -L- 26+00
MATCHLINE

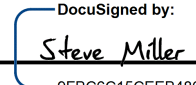
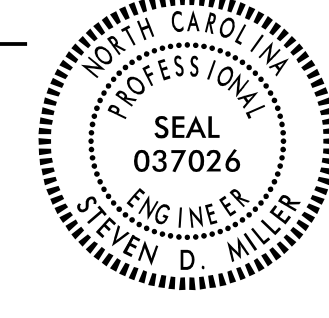
MATCHLINE
STATION -L- 38+50
SEE SHEET TMP-3B

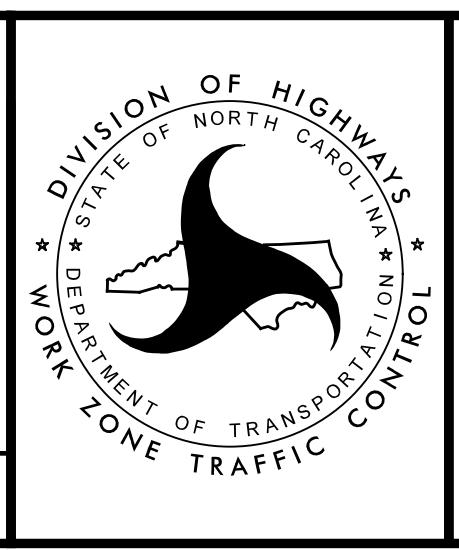
PLACE SIDEWALK CLOSED BARRICADE, PEDESTRIAN TRANSPORT SIGNS, AND AUDIBLE DEVICES AS CONSTRUCTION PROGRESSES OR AS DIRECTED BY THE ENGINEER

PLACE SIDEWALK CLOSED BARRICADE, PEDESTRIAN TRANSPORT SIGNS, AND AUDIBLE DEVICES AS CONSTRUCTION PROGRESSES OR AS DIRECTED BY THE ENGINEER

4/6/2021 X:\2015\TRIS\030.00 U-5826 Falls of Neuse\Traffic\TCP\TCP-U-5826 TMP-3A.dgn jbauman

SEPI
1 Glenwood Avenue
Raleigh, NC 27603
Tel: 919.789.9977
Fax: 919.789.9591
License: C-2197

APPROVED: 
DATE: _____
SEAL

DOCUMENT NOT CONSIDERED FINAL
UNLESS ALL SIGNATURES COMPLETED



TEMPORARY
TRAFFIC CONTROL
PHASE I DETAIL