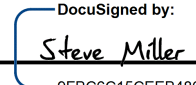
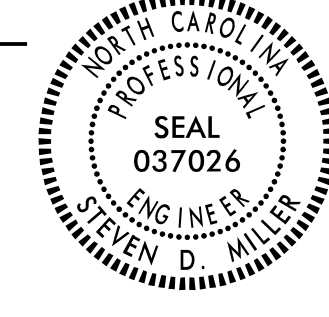



SEE SHEET TMP-4
STATION -L- 26+00
MATCHLINE

MATCHLINE
STATION -L- 38+50
SEE SHEET TMP-4B

4/6/2021
X:\2015\TRIS\030.00 U-5826 Falls of Neuse\Traffic\TCP\TCP\U-5826 TMP-4A.dgn
J.Bauman

SEPI
1 Glenwood Avenue
Raleigh, NC 27603
Tel: 919.789.9977
Fax: 919.789.9591
License: C-2197

APPROVED: 
DATE: _____
SEAL

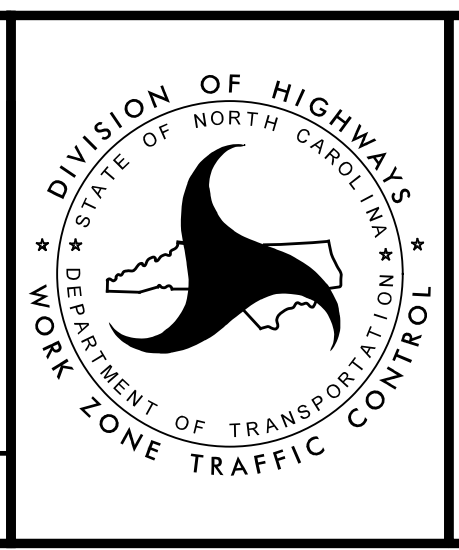DOCUMENT NOT CONSIDERED FINAL
UNLESS ALL SIGNATURES COMPLETED



TEMPORARY
TRAFFIC CONTROL
PHASE II DETAIL