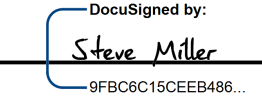


SEE SHEET TMP-4A  
STATION -L- 38+50  
MATCHLINE


MATCHLINE  
STATION -L- 51+00  
SEE SHEET TMP-4C

4/6/2021 X:\2015\TRIS\030.00 U-5826 Falls of Neuse\Traffic\TCP\TCP\U-5826 TMP-4B.dgn jbauman

**SEPI**  
1 Glenwood Avenue  
Raleigh, NC 27603  
Tel: 919.789.9977  
Fax: 919.789.9591  
License: C-2197

APPROVED:   
DATE: \_\_\_\_\_

SEAL

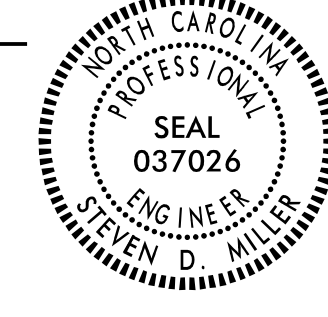

**DOCUMENT NOT CONSIDERED FINAL  
UNLESS ALL SIGNATURES COMPLETED**



**TEMPORARY  
TRAFFIC CONTROL  
PHASE II DETAIL**