

SEE SHEET TMP-4C  
STATION -L- 63+50  
MATCHLINE

SEE RIGHT  
MATCHLINE

-Y7- STA.  
10+90 +/-

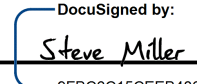
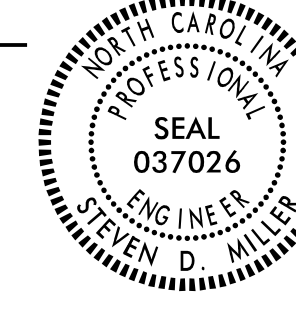
-Y9- STA.  
10+84 +/-

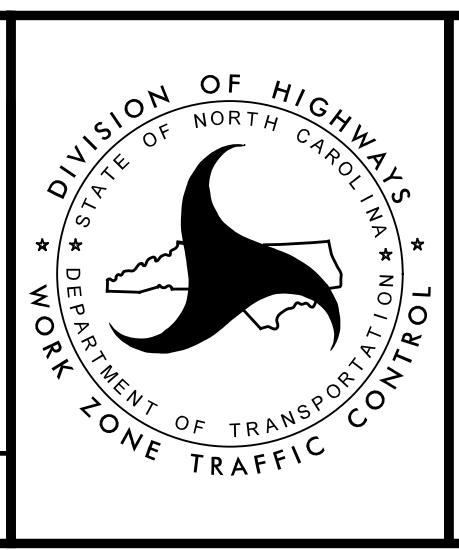
-L- STA. 76+75 +/-  
END CONSTRUCTION

MATCHLINE  
SEE LEFT

4/6/2021  
X:\2015\TRIS\030.00 U-5826 Falls of Neuse\Traffic\TCP\U-5826 TMP-4D.dgn  
J.Bauman

**SEPI**  
1 Glenwood Avenue  
Raleigh, NC 27603  
Tel: 919.789.9977  
Fax: 919.789.9591  
License: C-2197

APPROVED:   
DATE: \_\_\_\_\_  
SEAL  
  
DOCUMENT NOT CONSIDERED FINAL  
UNLESS ALL SIGNATURES COMPLETED



TEMPORARY  
TRAFFIC CONTROL  
PHASE II DETAIL