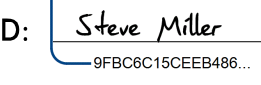



TIP NO. U-5826	SHEET NO. PMP-1
APPROVED:  DocuSigned by: Steve Miller #F8C9C15CEEB488	
DATE: _____	
SEAL 	
DOCUMENT NOT CONSIDERED FINAL UNLESS ALL SIGNATURES COMPLETED	


STATE OF NORTH CAROLINA  
DEPARTMENT OF TRANSPORTATION

PAVEMENT MARKING PLAN  
WAKE COUNTY

LOCATION: FALLS OF NEUSE ROAD (SR 2000)  
FROM I-540 TO DURANT ROAD (SR 2006)

TIP PROJECT: U-5826

CONTRACT: -

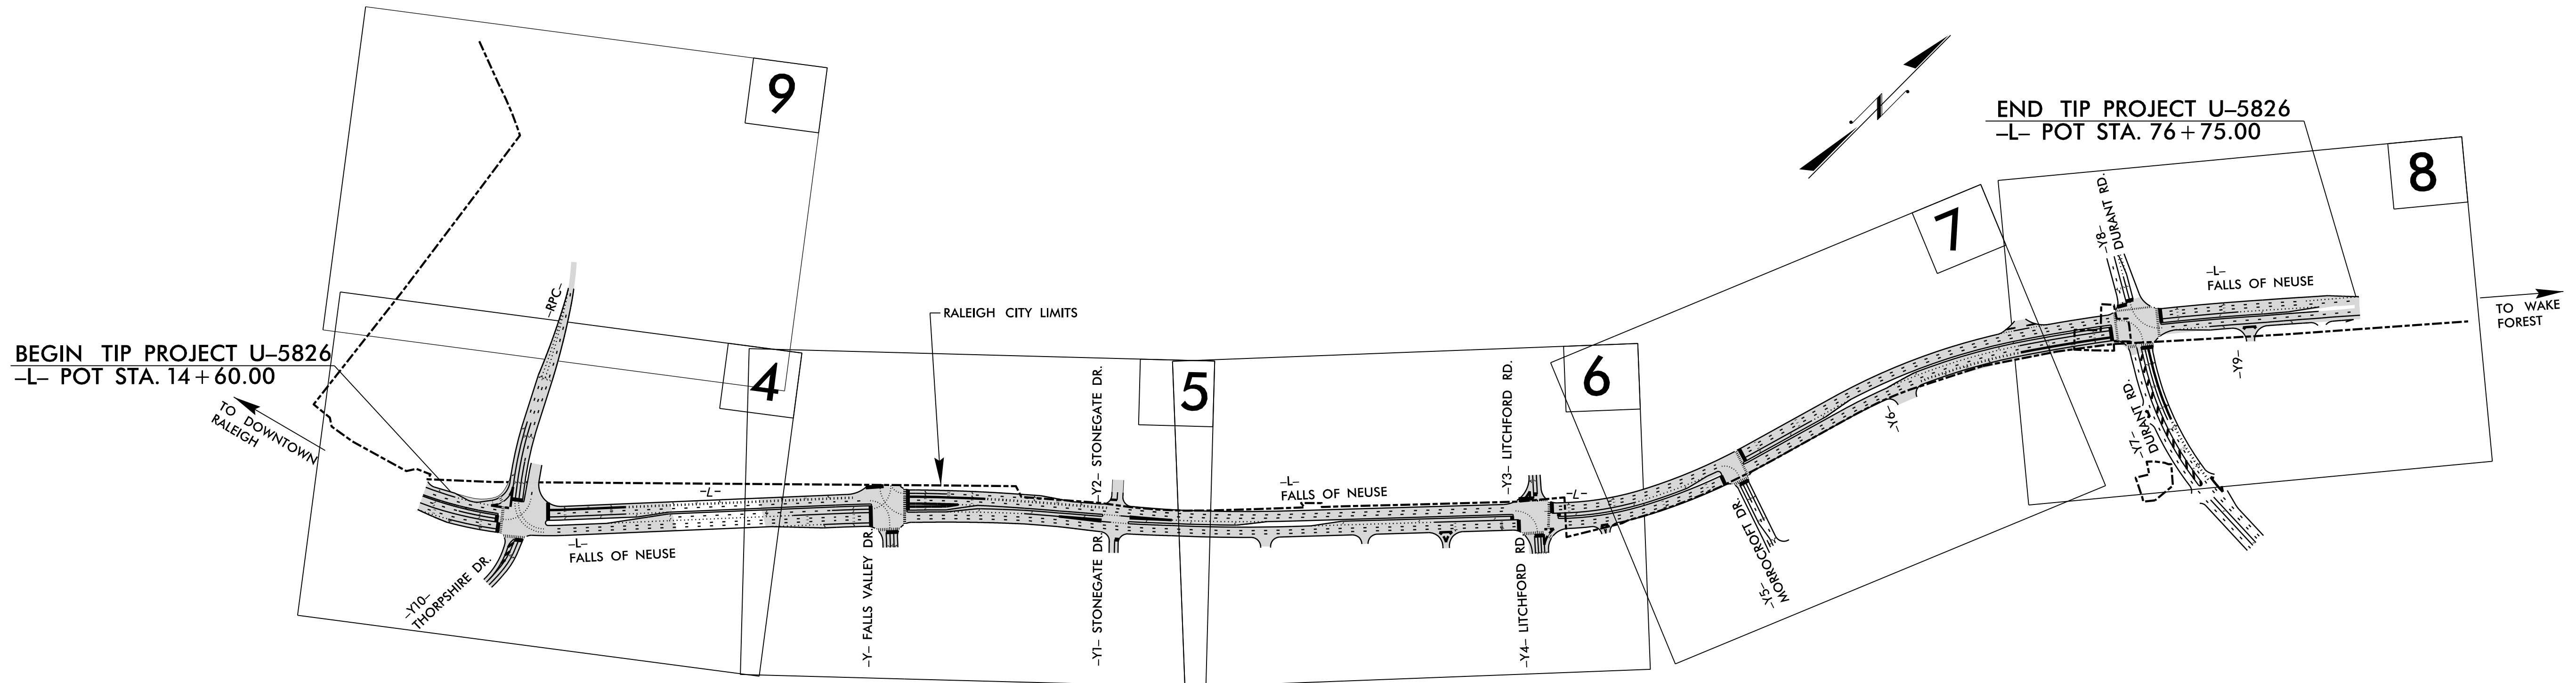


INDEX

SHEET NO.	DESCRIPTION
PMP-1	PAVEMENT MARKING PLAN TITLE SHEET
PMP-2	PAVEMENT MARKING SCHEDULE & SUMMARY OF QUANTITIES
PMP-3	GENERAL NOTES & ROADWAY STANDARD DRAWINGS
PMP-4-9	PAVEMENT MARKING DETAILS

N.C.D.O.T. CONTACT INFORMATION

<u>Ayman I. Alqudwah, PE</u>	SIGNING AND DELINEATION REGIONAL ENGINEER
<u>D. Mitchell Eaton, PE</u>	SIGNING AND DELINEATION PROJECT DESIGN ENGINEER

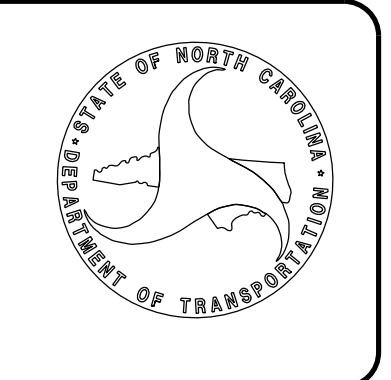

PLAN PREPARED BY:  
SEPI, INC.

<u>Steve Miller, PE</u>	PROJECT MANAGER
<u>Robert Screws, EI</u>	DESIGN ENGINEER



1 Glenwood Avenue  
Raleigh, NC 27603  
Tel: 919.789.9977  
Fax: 919.789.9591  
License: C-2197

2/12/2020 2:41:00 PM P:\U-5826\_PMP-1.dgn