
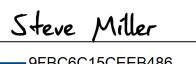


APPROVED:    
DocuSigned by:  
Steve Miller  
#F8C9C15CEEB488


DATE:


SEAL

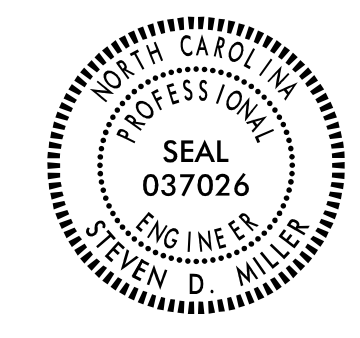

**DOCUMENT NOT CONSIDERED FINAL  
UNLESS ALL SIGNATURES COMPLETED**

NUMBER	CURB RAMP	STATION
(1)	TYPICAL 1	-L-STA 15+45
(2)	TYPICAL 3	-L-STA 15+68
(3)	TYPICAL 3	-L-STA 15+79
(4)	TYPICAL 11	-L-STA 16+52
(5)	TRIANGULAR ISLAND	-L-STA 15+50

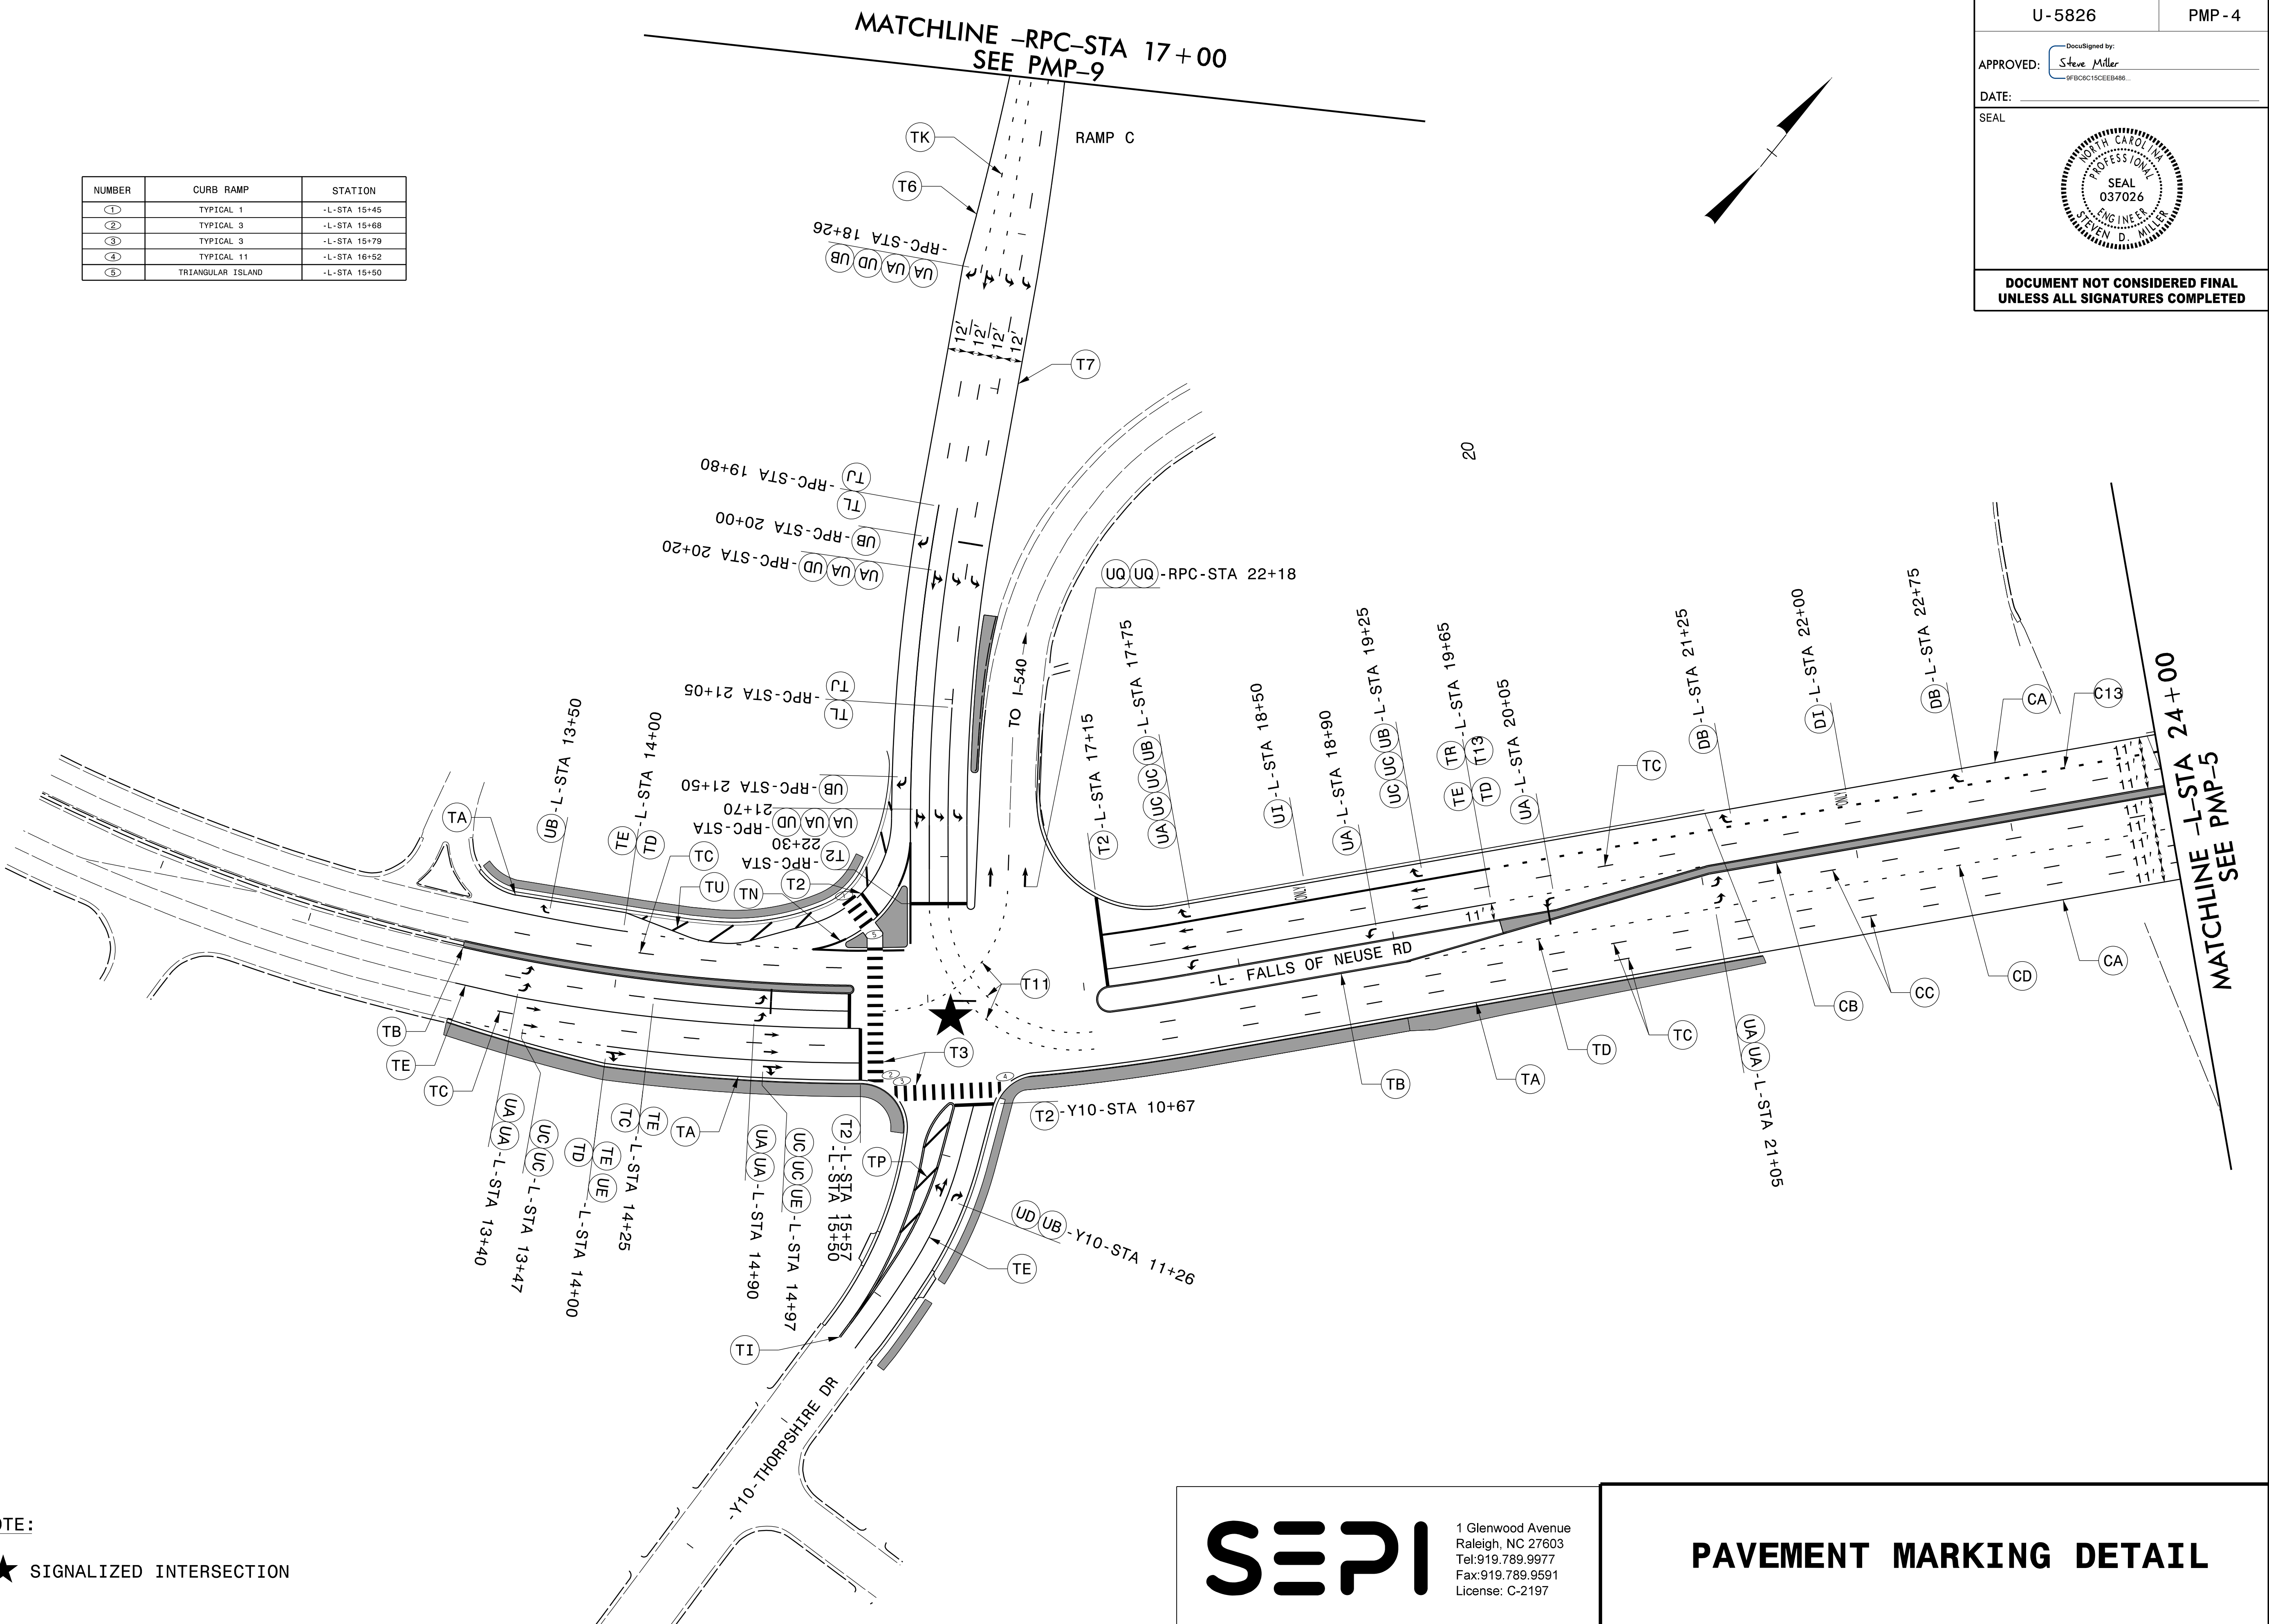

**NOTE:**  
 SIGNALIZED INTERSECTION

**SEPI**  
 1 Glenwood Avenue  
 Raleigh, NC 27603  
 Tel: 919.789.9977  
 Fax: 919.789.9591  
 License: C-2197

**PAVEMENT MARKING DETAIL**

I:\5\2023\1\c:\pmp\U-5826\_PMP-4.dgn