


APPROVED: *Steve Miller*
PROFESSIONAL ENGINEER


DATE: _____

SEAL

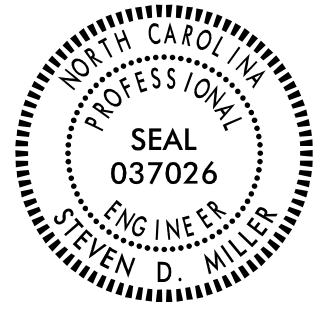

**DOCUMENT NOT CONSIDERED FINAL
 UNLESS ALL SIGNATURES COMPLETED**

NUMBER	CURB RAMP	STATION
1	TYPICAL 11	-L-STA 40+02
2	TYPICAL 11	-L-STA 40+55
3	TYPICAL 11	-L-STA 43+26
4	TYPICAL 11	-L-STA 43+69
5	TYPICAL 11	-L-STA 45+76
6	TYPICAL 11	-L-STA 46+40
7	TYPICAL 11	-L-STA 48+30
8	TYPICAL 11	-L-STA 48+56
9	TYPE 2A	-L-STA 49+45
10	TYPE 2	-L-STA 49+52
11	TYPICAL 11	-L-STA 50+93
12	TYPICAL 11	-L-STA 51+39
13	TRIANGULAR ISLAND	-L-STA 49+50

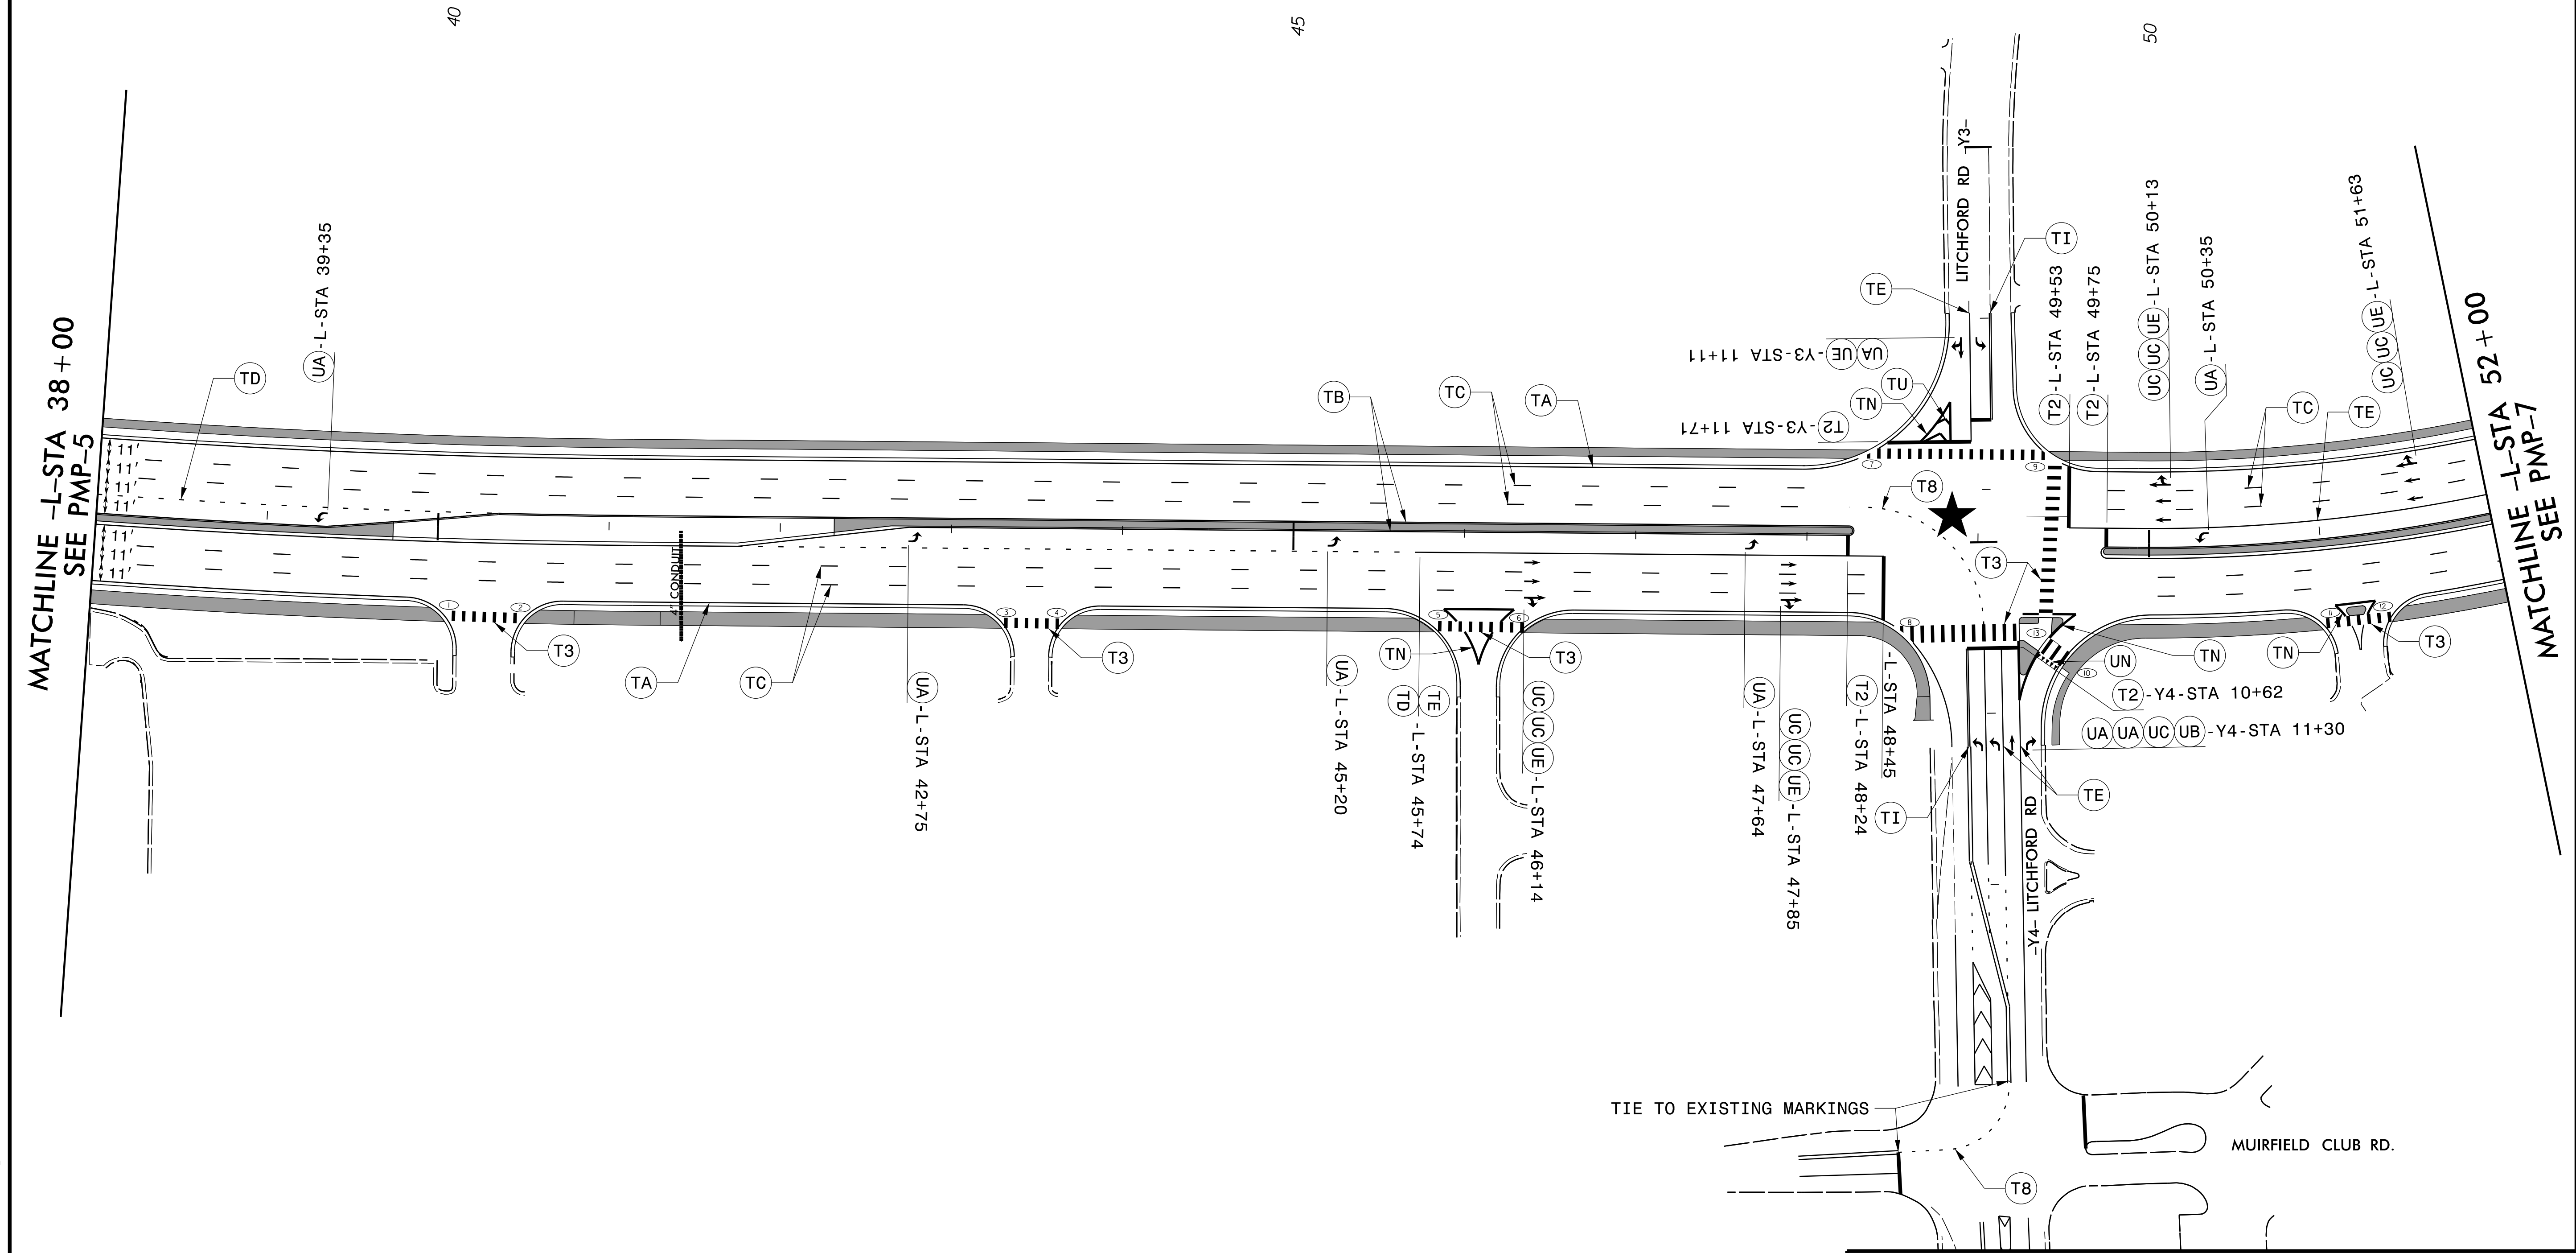

MATCHLINE -L-STA 38+00
 SEE PMP-5

MATCHLINE -L-STA 52+00
 SEE PMP-7

NOTE:
 ★ SIGNALIZED INTERSECTION

SEPI
 1 Glenwood Avenue
 Raleigh, NC 27603
 Tel: 919.789.9977
 Fax: 919.789.9591
 License: C-2197

PAVEMENT MARKING DETAIL

7/4/2021 10:58 AM PMP-U-5826_PMP-6.dgn
 I:\SEPI\BIB\pmp