
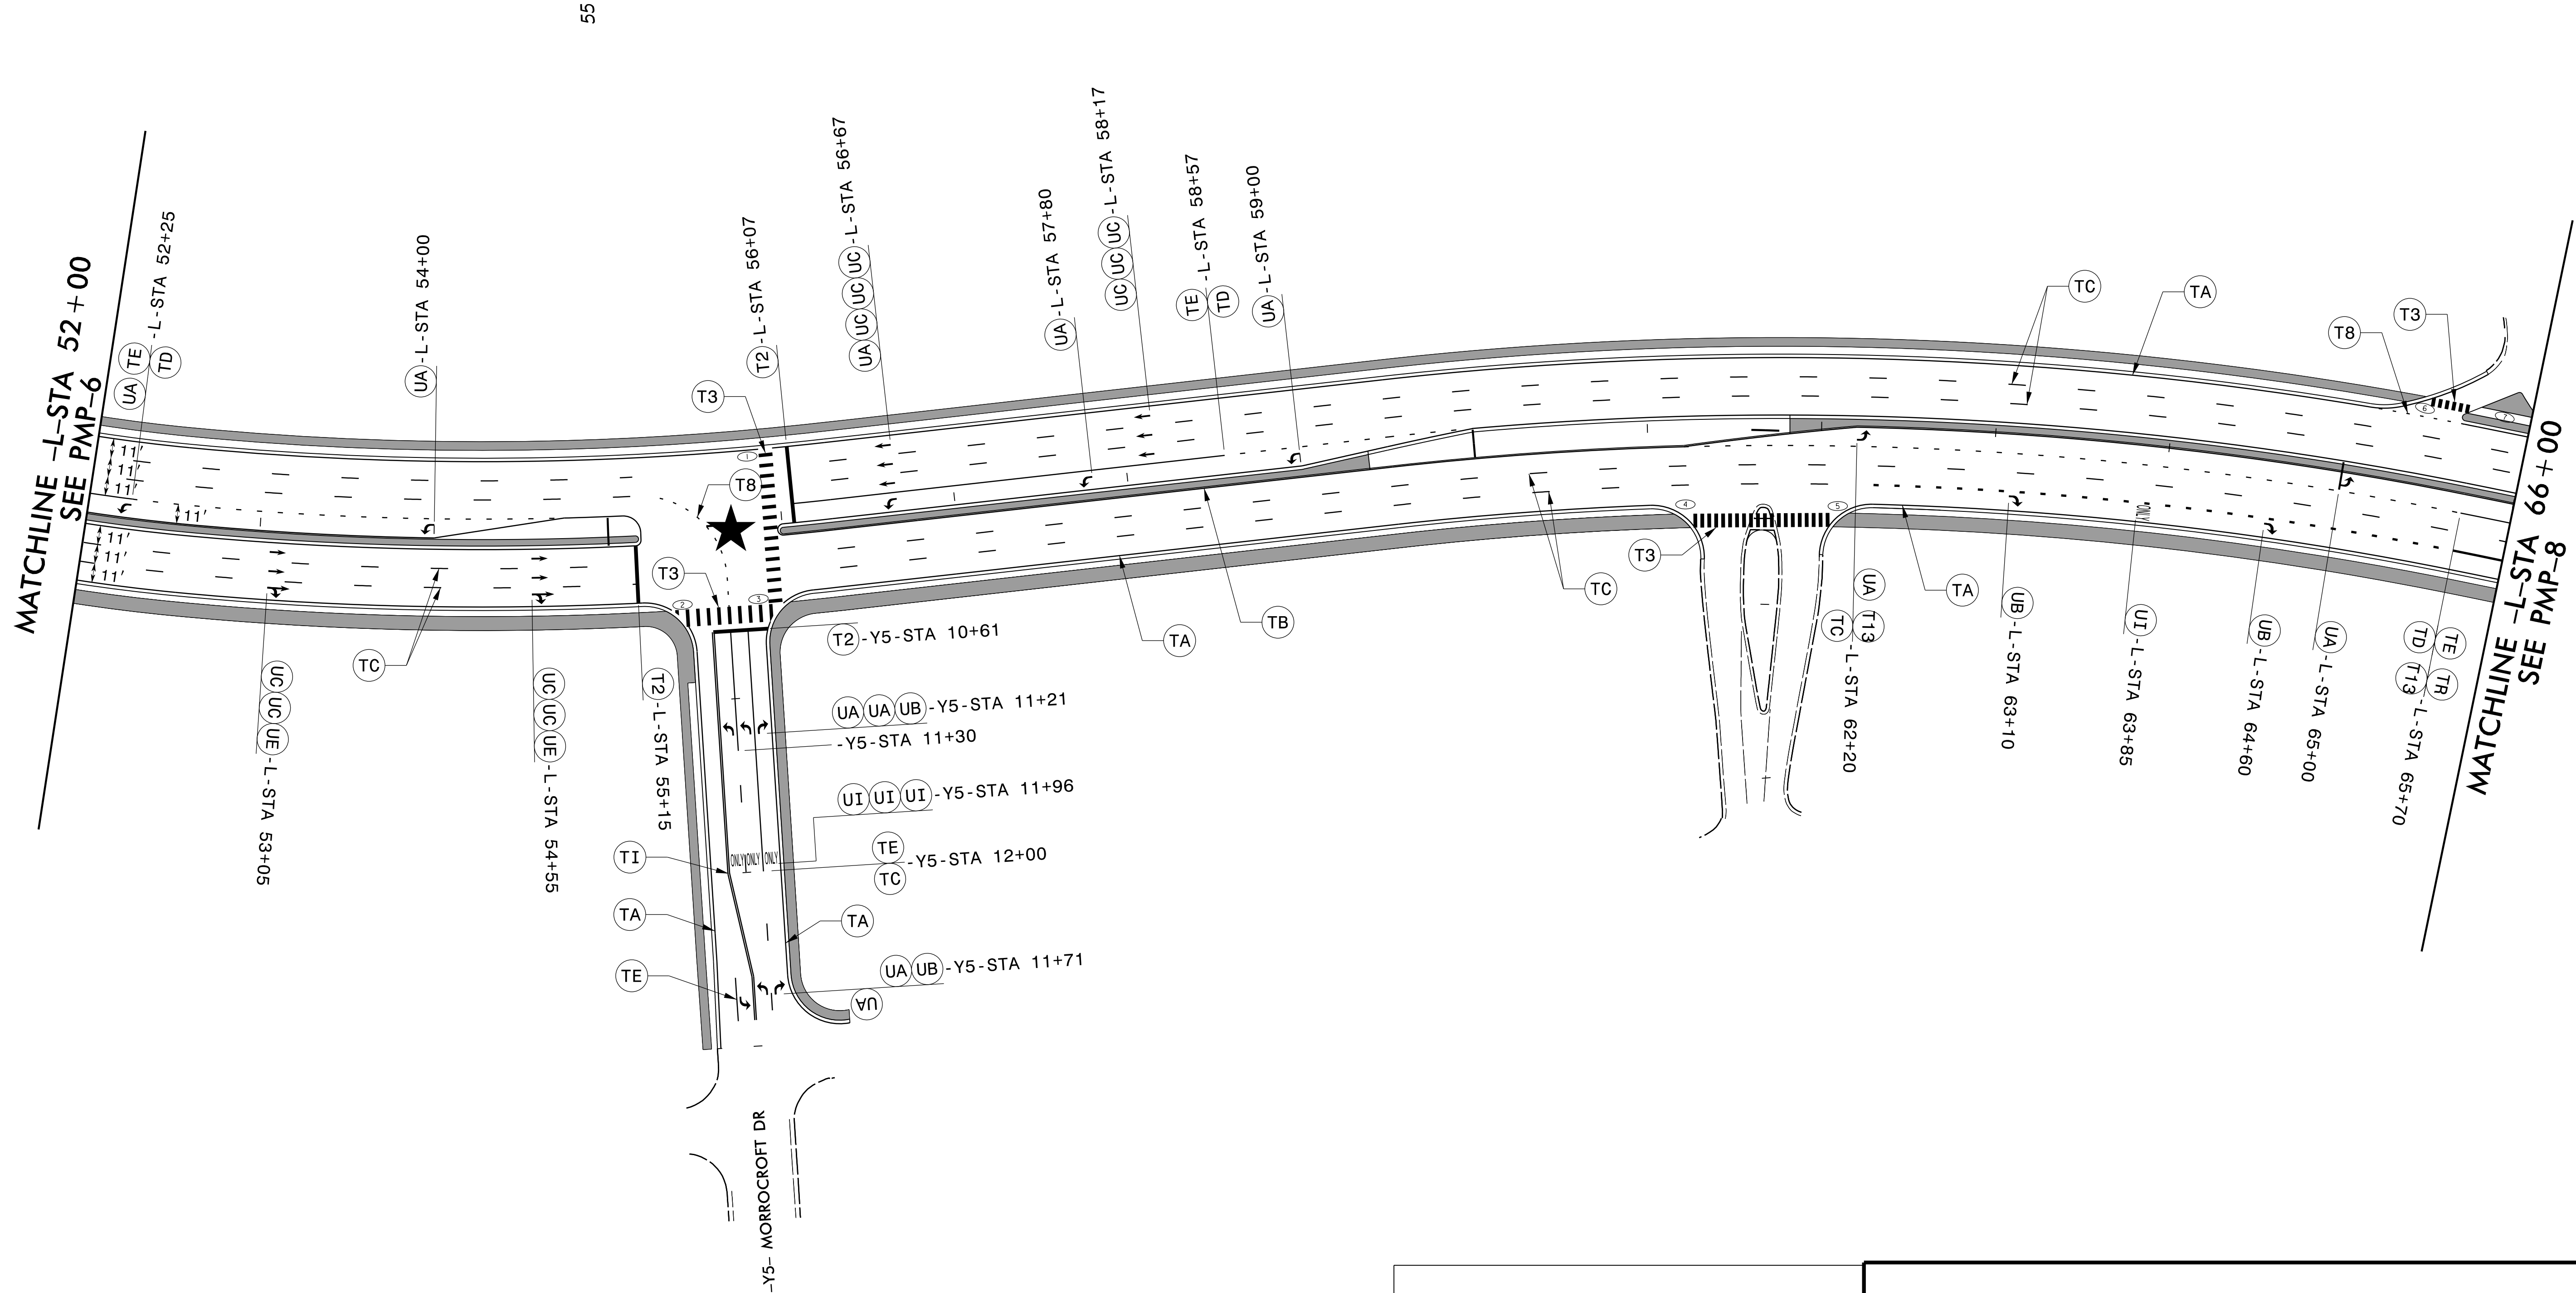


NUMBER	CURB RAMP	STATION
1	TYPE 3	-L-STA 56+00
2	TYPE 4	-L-STA 55+30
3	TYPE 1	-L-STA 55+91
4	TYPICAL 11	-L-STA 61+19
5	TYPICAL 11	-L-STA 62+12
6	TYPICAL 11	-L-STA 65+35
7	TRIANGULAR ISLAND	-L-STA 65+85

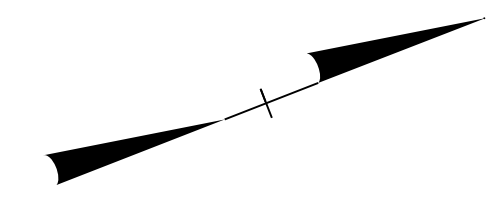

NOTE:
★ SIGNALIZED INTERSECTION

SEPI

1 Glenwood Avenue
Raleigh, NC 27603
Tel: 919.789.9977
Fax: 919.789.9591
License: C-2197

PAVEMENT MARKING DETAIL

2/12/2020 10:58:11 AM P:\PMP\U-5826_PMP-7.dgn