
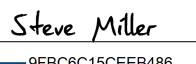
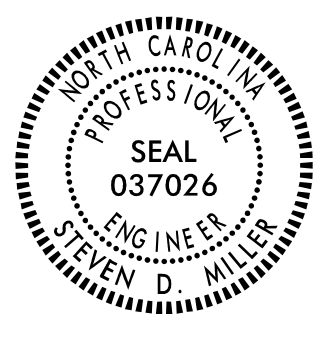


| | |
|---|-----------|
| TIP NO. | SHEET NO. |
| U-5826 | PMP-8 |
| APPROVED:  <small>DocuSigned by: Steve Miller #F8C9C15CEE8488</small> | |
| DATE: | |
| SEAL | |
|  | |
| DOCUMENT NOT CONSIDERED FINAL UNLESS ALL SIGNATURES COMPLETED | |

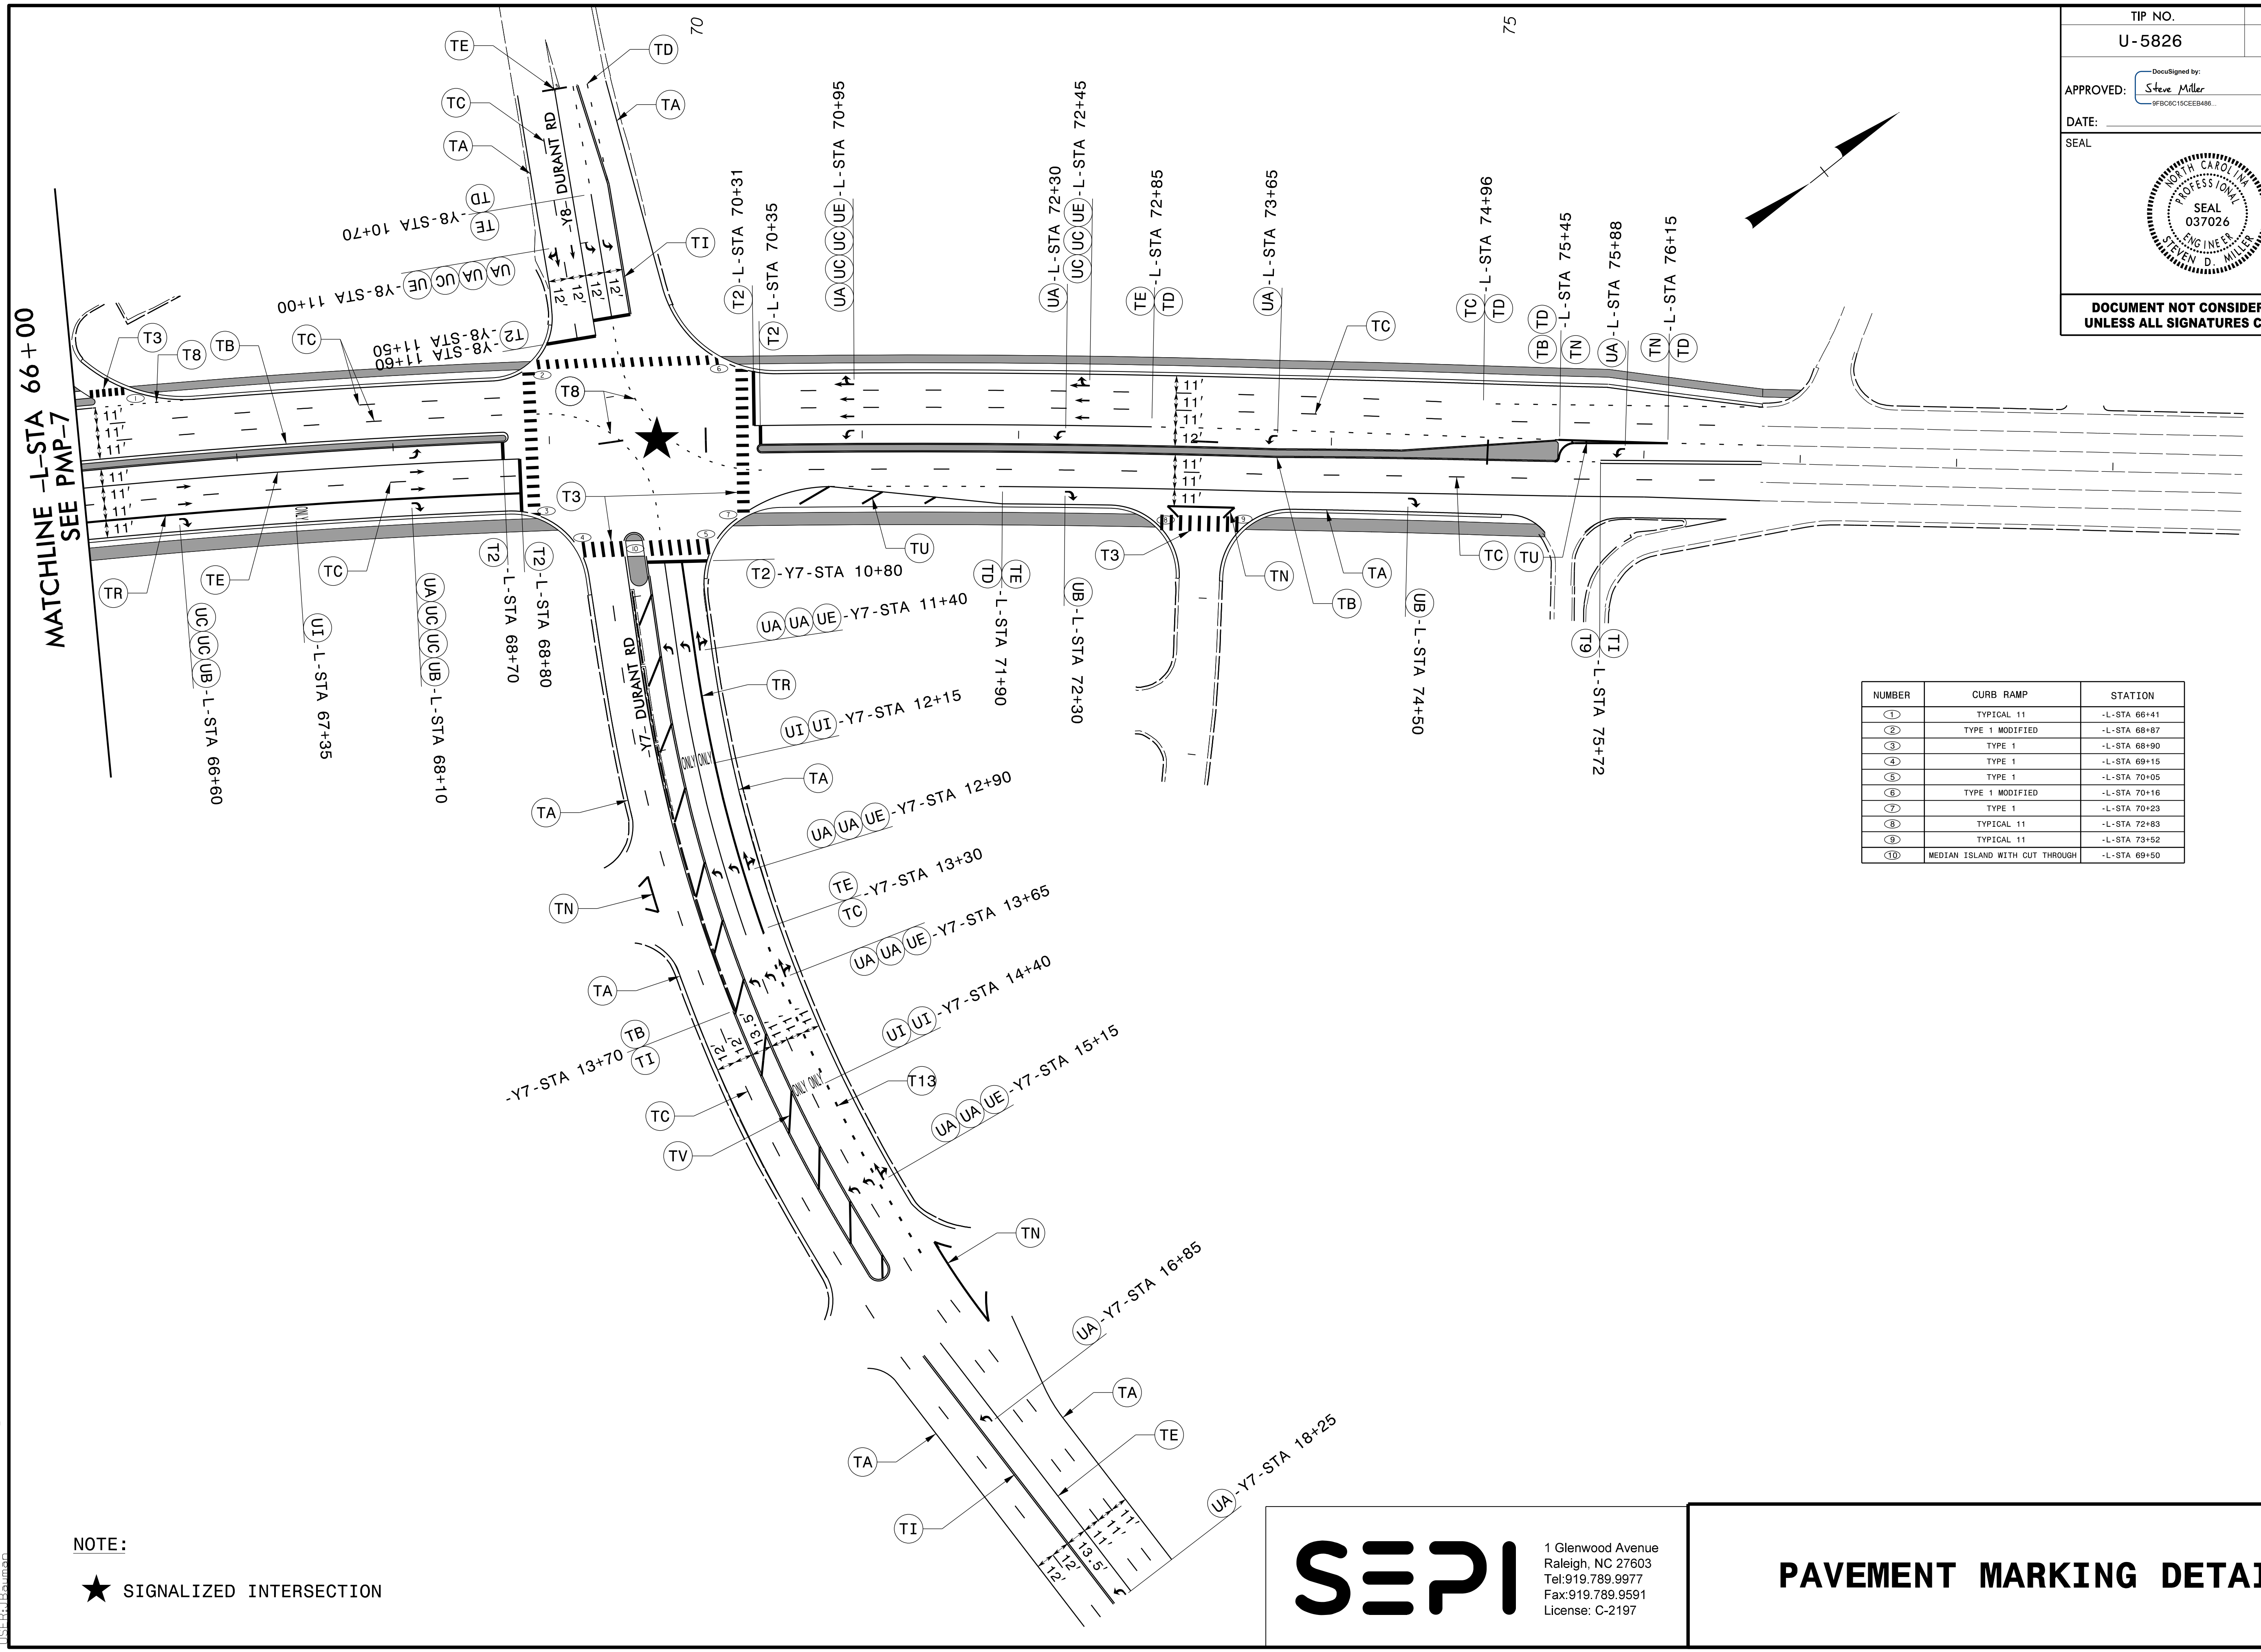

| NUMBER | CURB RAMP | STATION |
|--------|--------------------------------|--------------|
| 1 | TYPICAL 11 | -L-STA 66+41 |
| 2 | TYPE 1 MODIFIED | -L-STA 68+87 |
| 3 | TYPE 1 | -L-STA 68+90 |
| 4 | TYPE 1 | -L-STA 69+15 |
| 5 | TYPE 1 | -L-STA 70+05 |
| 6 | TYPE 1 MODIFIED | -L-STA 70+16 |
| 7 | TYPE 1 | -L-STA 70+23 |
| 8 | TYPICAL 11 | -L-STA 72+83 |
| 9 | TYPICAL 11 | -L-STA 73+52 |
| 10 | MEDIAN ISLAND WITH CUT THROUGH | -L-STA 69+50 |

NOTE:
★ SIGNALIZED INTERSECTION

SEPI
 1 Glenwood Avenue
 Raleigh, NC 27603
 Tel: 919.789.9977
 Fax: 919.789.9591
 License: C-2197

PAVEMENT MARKING DETAIL

I:\A\2023\1\c:\pmp\U-5826_PMP-8.dgn
 I:\SEPI\B\pmp\