




APPROVED: *Steve Miller*
DocuSigned by:
Steve Miller
#F8C9C15CEEB488

DATE: _____

SEAL

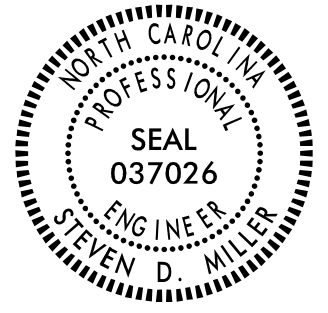

**DOCUMENT NOT CONSIDERED FINAL
UNLESS ALL SIGNATURES COMPLETED**

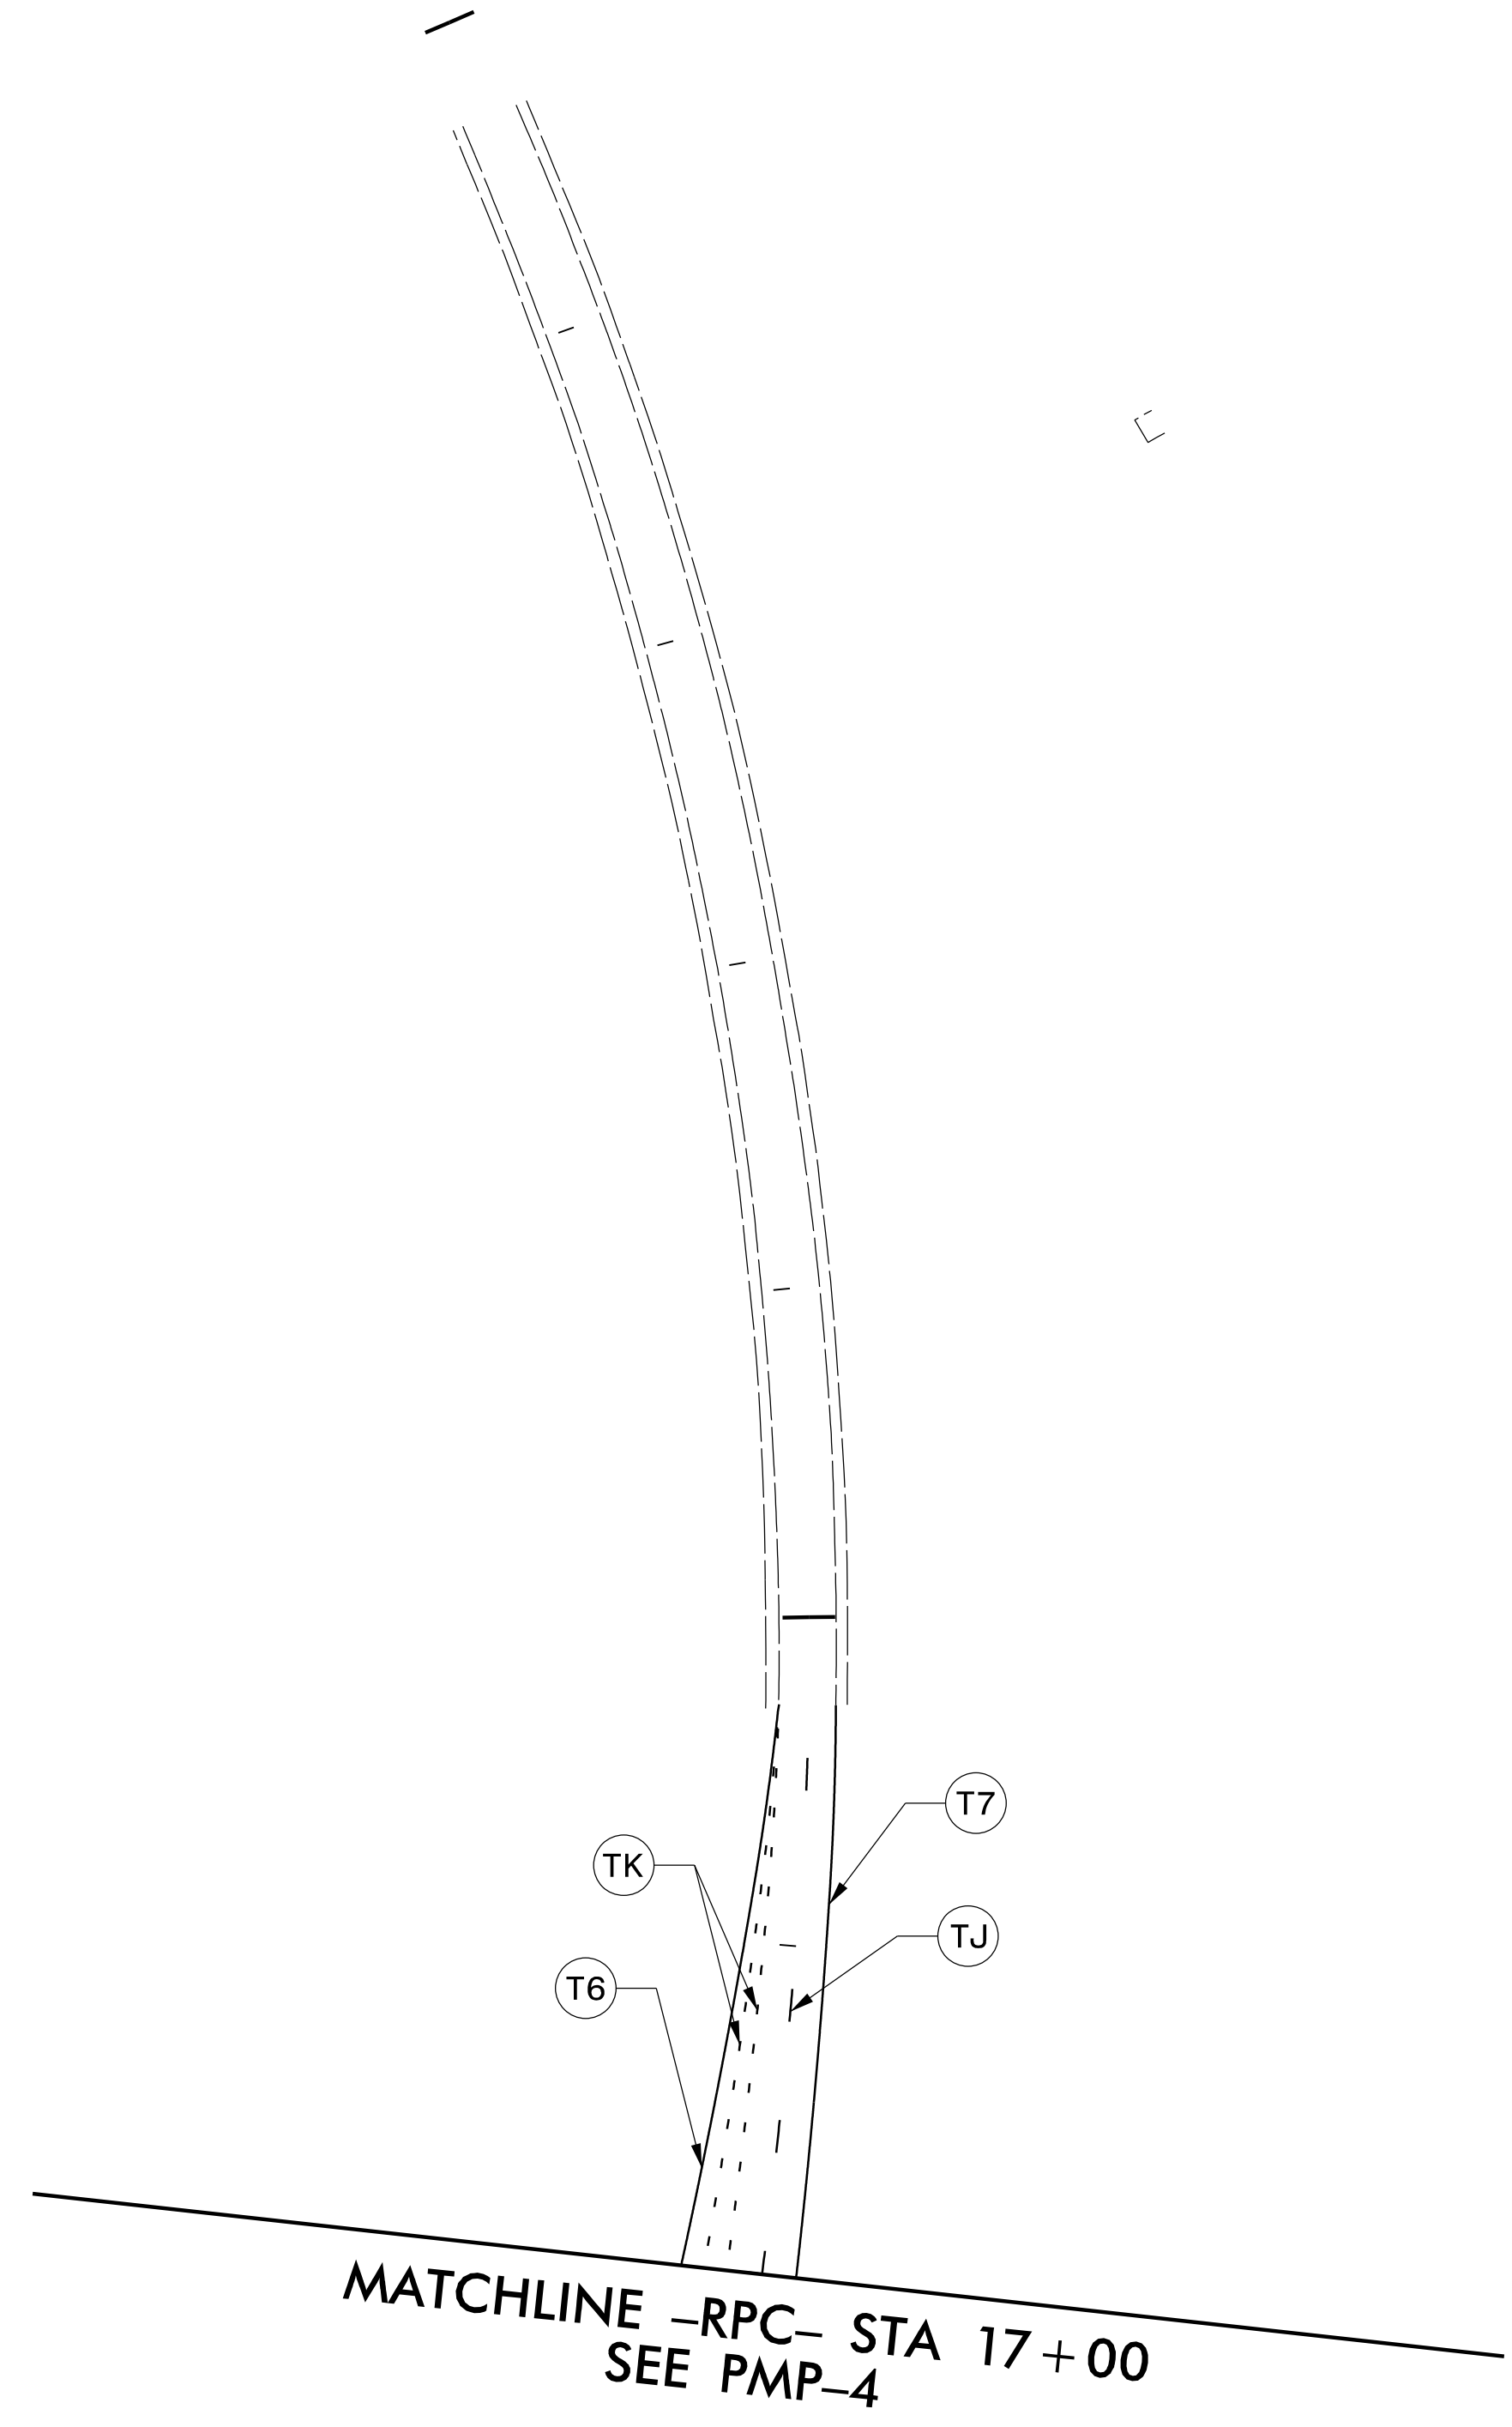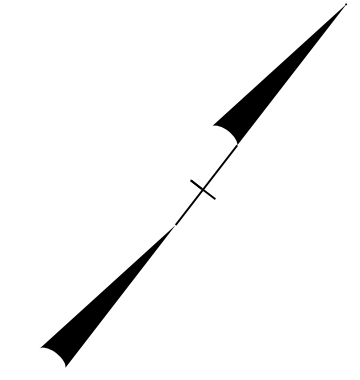

2/12/2020 11:58:11 AM C:\PMP\U-5826_PMP-9.dgn
USER: jrb

SEPI 1 Glenwood Avenue
Raleigh, NC 27603
Tel: 919.789.9977
Fax: 919.789.9591
License: C-2197

PAVEMENT MARKING DETAIL